


F.A. RTE.	SECTION	COUNTY	TOTAL SHEETS	SHEET NO.
332	(1012)W,RS	WHITE/EDW	198	183
STA.		TO STA.		
FED. ROAD DIST. NO.		ILLINOIS	FED. AID PROJECT	
CONTRACT #				94652
130	140	150		

150 140 130 120 110 100 90 80 70 60 50 40 30 20 10 0 10 20 30 40 50 60 70 80 90 100 110 120 130 140 150

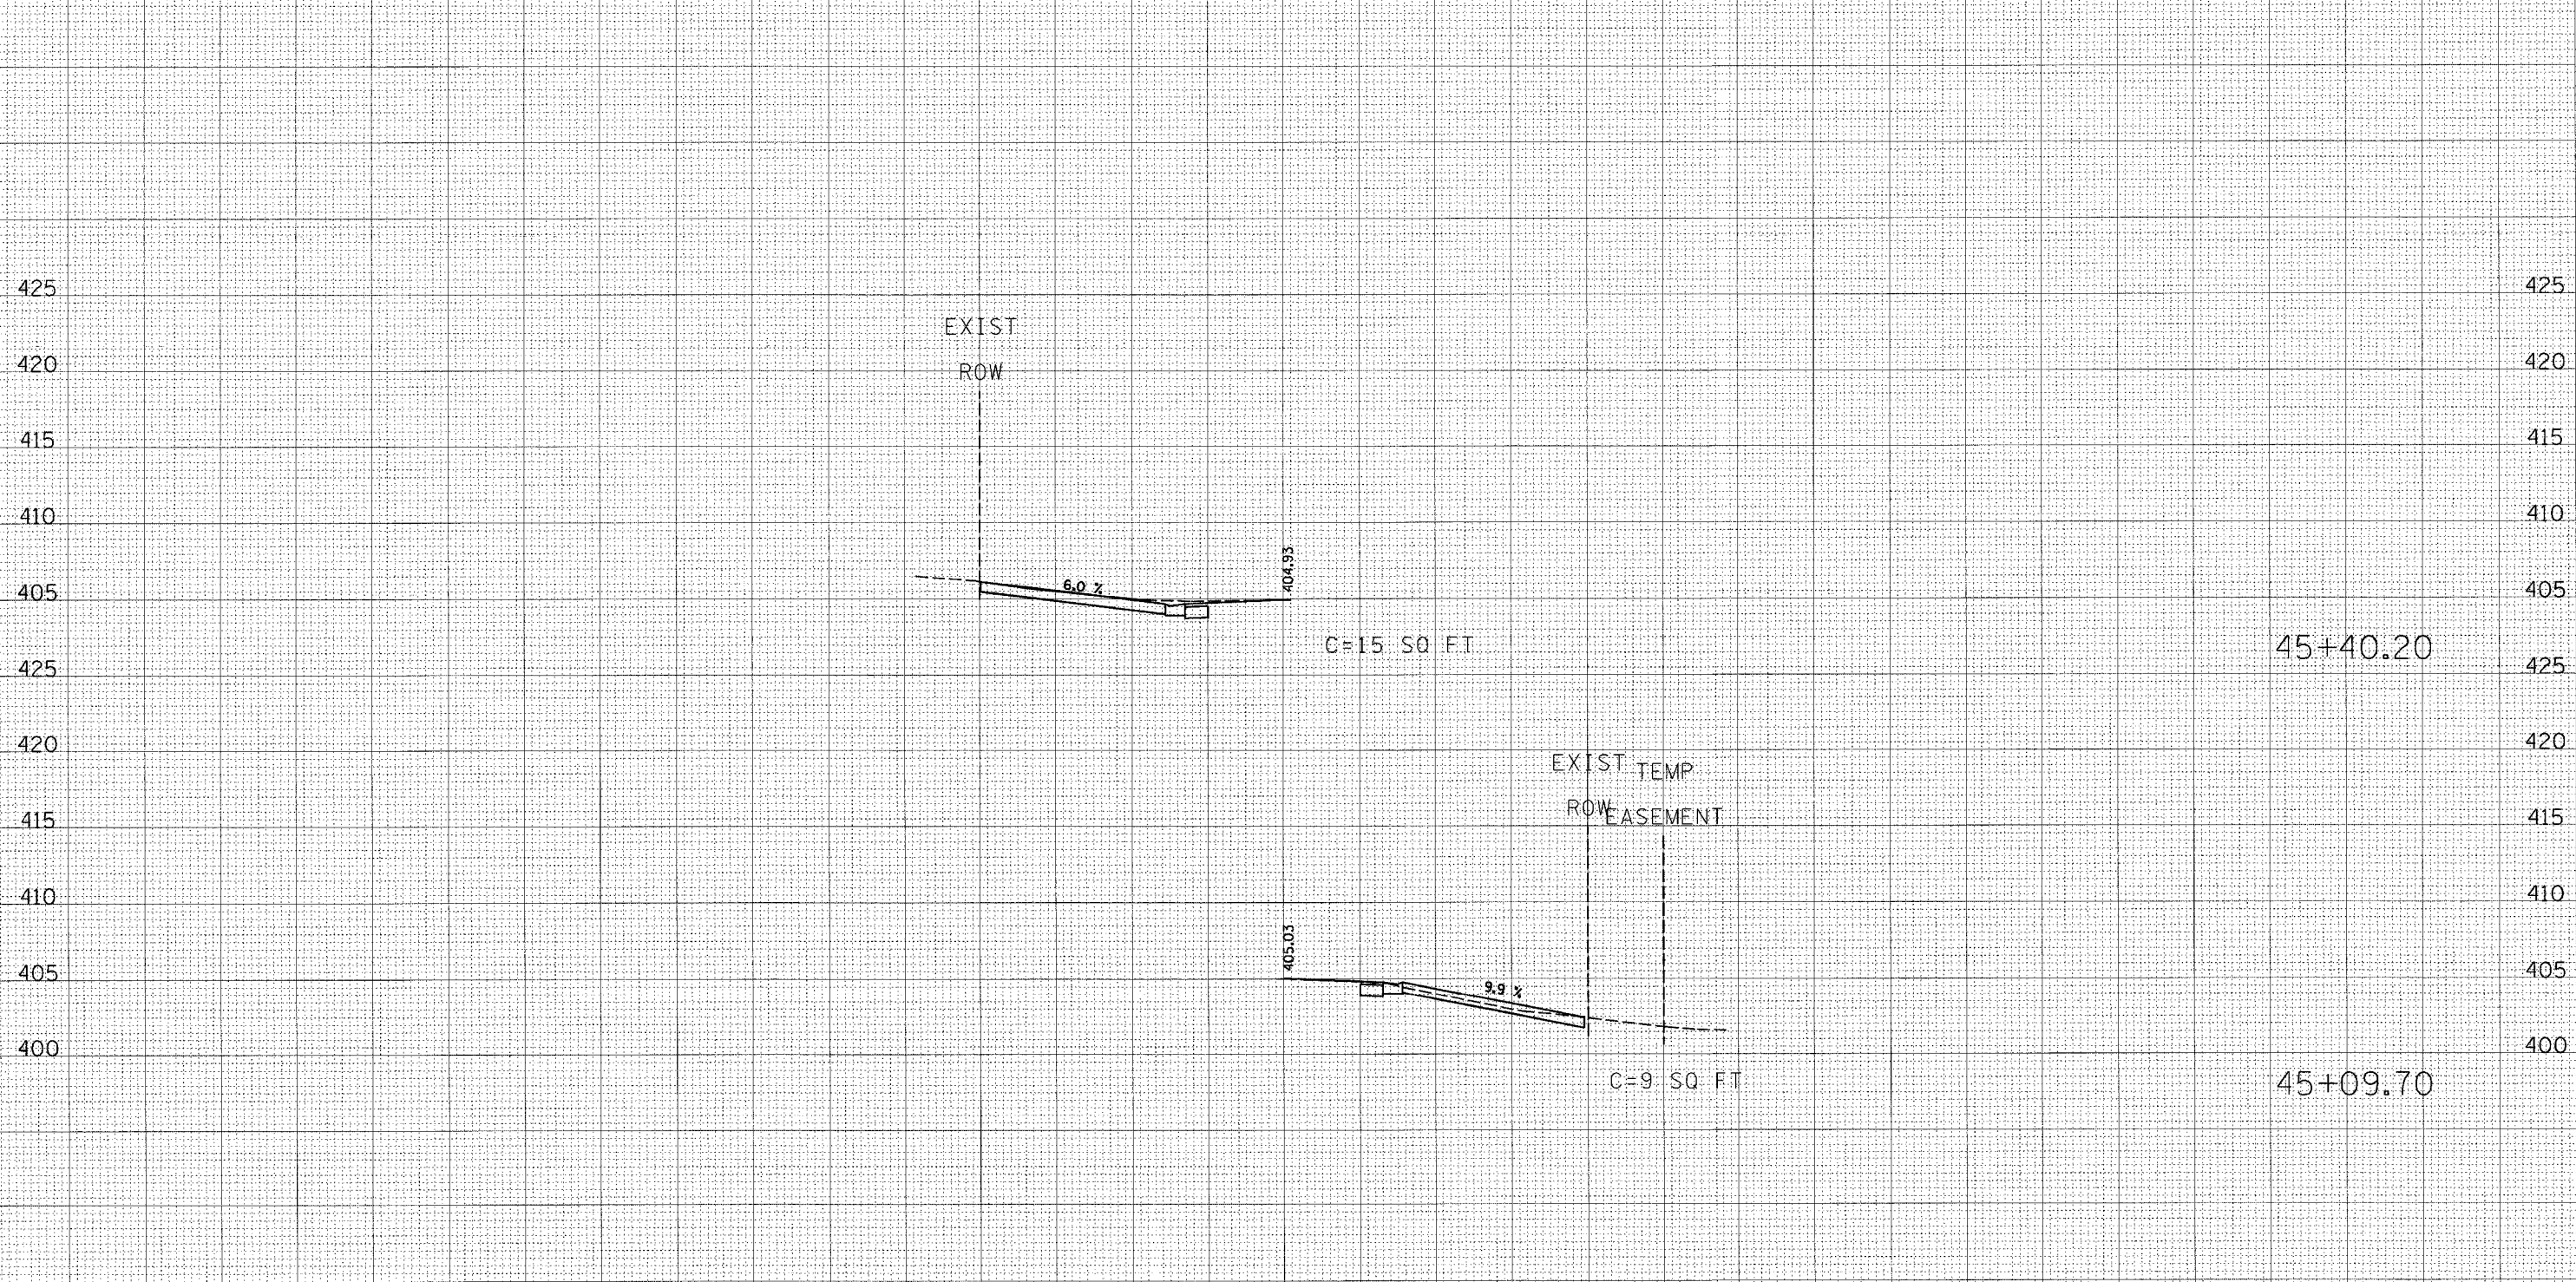

150 140 130 120 110 100 90 80 70 60 50 40 30 20 10 0 10 20 30 40 50 60 70 80 90 100 110 120 130 140 150

**ENTRANCES**

DATE	BY
SURVEYED	FLIPPED
NOTE BOOK	TEMP. PLATE
NO.	AREAS CHECKED

DATE	BY
SURVEYED	FLIPPED
NOTE BOOK	TEMP. PLATE
NO.	AREAS CHECKED