


PROPOSED TYPICAL SECTION 9  
 STA. 995+37.93 TO STA. 1004+69.93

STRUCTURAL DESIGN INFORMATION  
 STRUCTURAL DESIGN TRAFFIC: YEAR 2014 ADT = 17,870  
 PV = 92.9% SU = 3.0% MU = 4.1%  
 ROAD/STREET CLASSIFICATION: CLASS I  
 PERCENT STRUCTURAL DESIGN TRAFFIC IN DESIGN LANE  
 PV = 32% SU = 45% MU = 45%  
 MINIMUM SOIL SUPPORT: IBR = 2  
 TRAFFIC FACTOR T<sub>F</sub> = 4.27

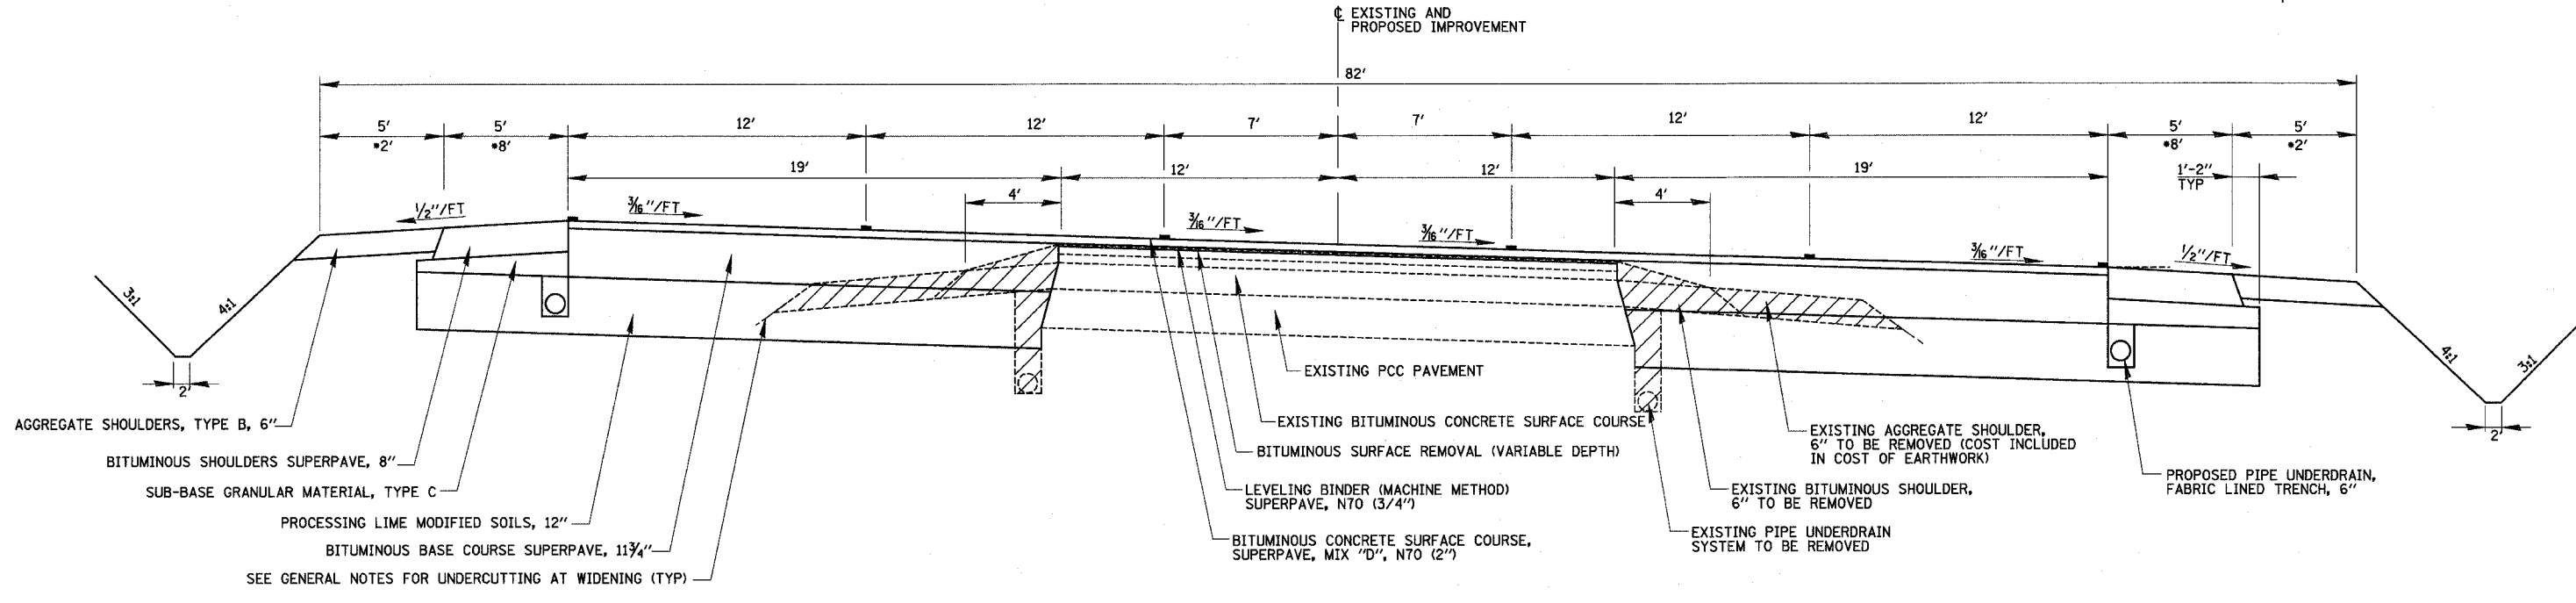

PROPOSED TYPICAL SECTION 10  
 STA. 1004+69.93 TO STA. 1007+60.00  
 \*STA. 1022+06.00 TO STA. 1023+19.93

REVISIONS	
NAME	DATE

ILLINOIS DEPARTMENT OF TRANSPORTATION  
 TYPICAL SECTIONS  
 SHEET 3 OF 8  
 DATE 8/02  
 DRAWN BY MLO  
 CHECKED BY SJK