


PROPOSED TRAFFIC CONTROL TYPICAL SECTION ③
 STA. 1009+89 TO STA. 1013+13
 STA. 1017+44 TO STA. 1020+30

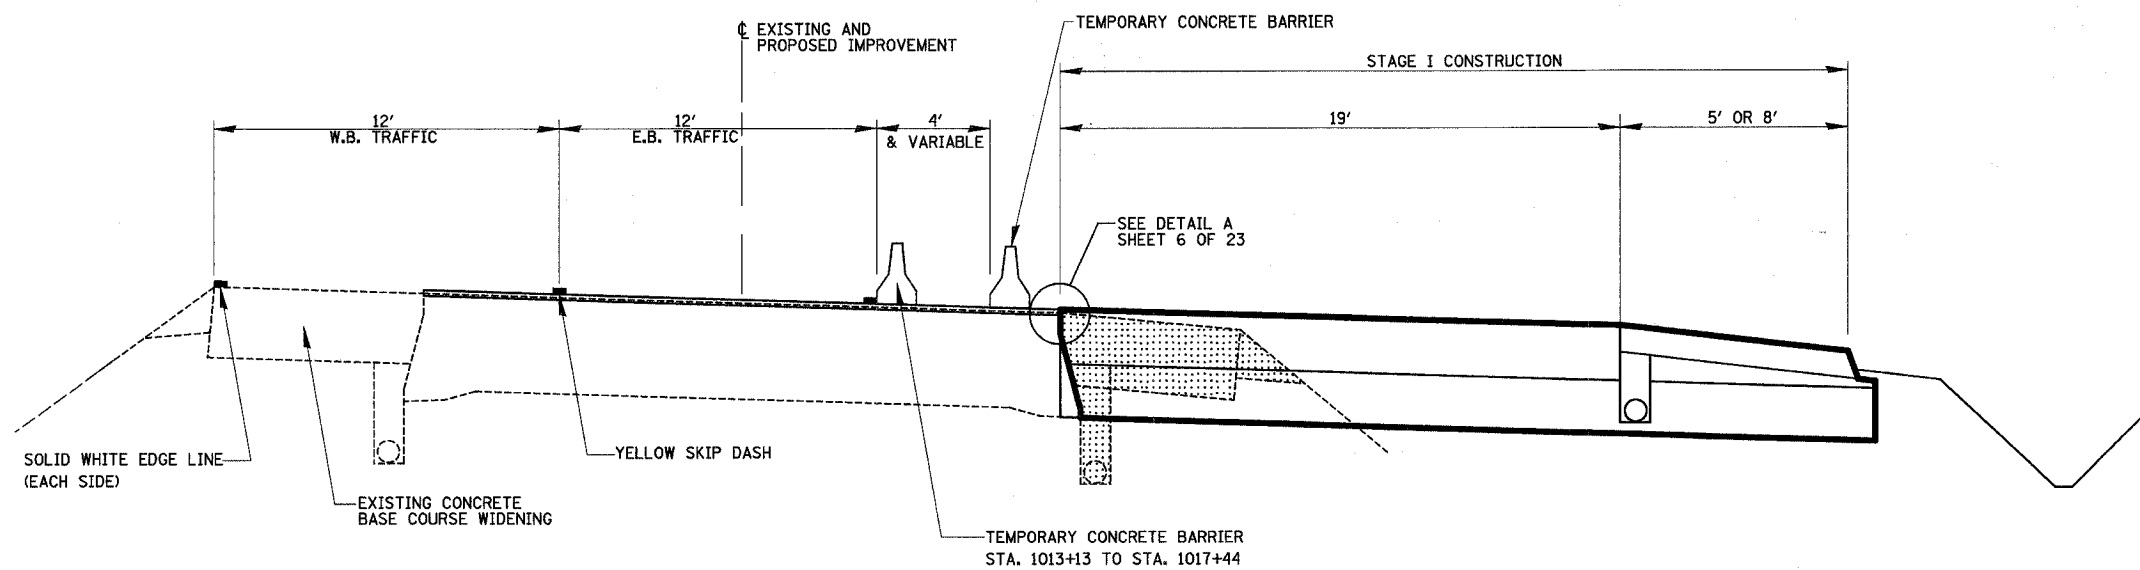

PROPOSED TRAFFIC CONTROL TYPICAL SECTION ④
 STA. 1007+60 TO STA. 1009+89
 STA. 1013+13 TO STA. 1017+44
 STA. 1020+30 TO STA. 1022+06

LEGEND

- STAGE I CONSTRUCTION
- STAGE I REMOVAL

REVISIONS	
NAME	DATE

ILLINOIS DEPARTMENT OF TRANSPORTATION

TYPICAL SECTIONS
 STAGE I
 SHEET 7 OF 23

DATE 8/02
 DRAWN BY MLO
 CHECKED BY SJK