



F.A.P. RTE.	SECTION	COUNTY	TOTAL SHEETS	SHEET NO.
774		EFFINGHAM	273	47
FED. ROAD DIST. NO. 7		ILLINOIS	FED. AID PROJECT	
		*107 WRS-1, 107BY, 107BY-1 & 107B-2		
CONTRACT NO. 94827				

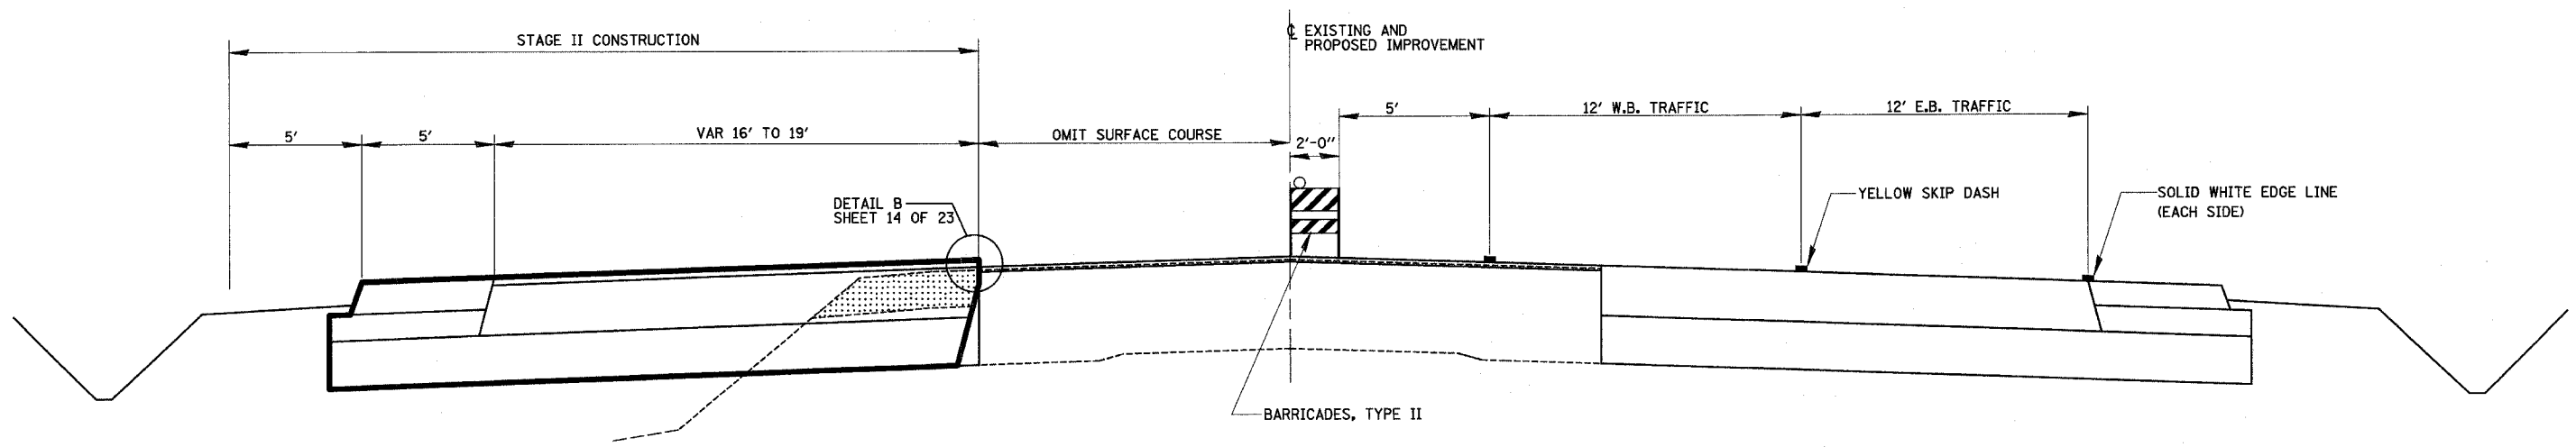

PROPOSED TRAFFIC CONTROL TYPICAL SECTION 11
 STA. 1036+00 TO STA. 40+10
 STATION EQUATION: STA. 1039+00 BK = STA. 39+00 AH

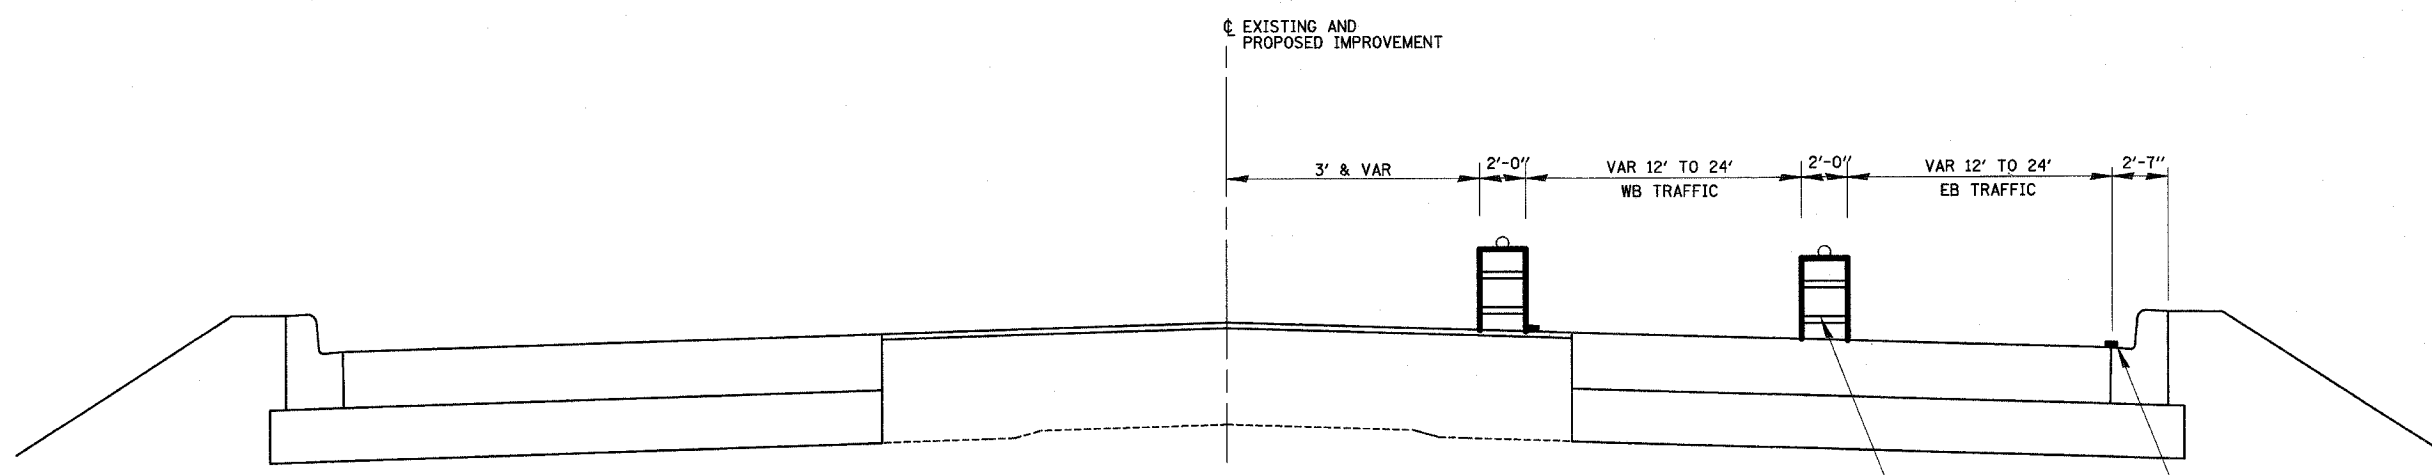

PROPOSED TRAFFIC CONTROL TYPICAL SECTION 12
 STA. 40+10 TO STA. 41+32

LEGEND

STAGE II CONSTRUCTION
 STAGE II REMOVAL

REVISIONS	
NAME	DATE

ILLINOIS DEPARTMENT OF TRANSPORTATION

**TYPICAL SECTIONS
 STAGE II
 SHEET 16 OF 23**

DRAWN BY MLO
 CHECKED BY SJK
 DATE 8/02