

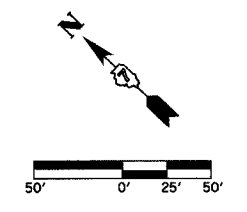


F.A.P. RTE.	SECTION	COUNTY	TOTAL SHEETS	SHEET NO.
774		EFFINGHAM	273	52
FED. ROAD DIST. NO. 7		ILLINOIS	FED. AID PROJECT	
*107WRS-1, 107BY, 107BY-1 & 107B-2				
<b>CONTRACT NO. 94827</b>				

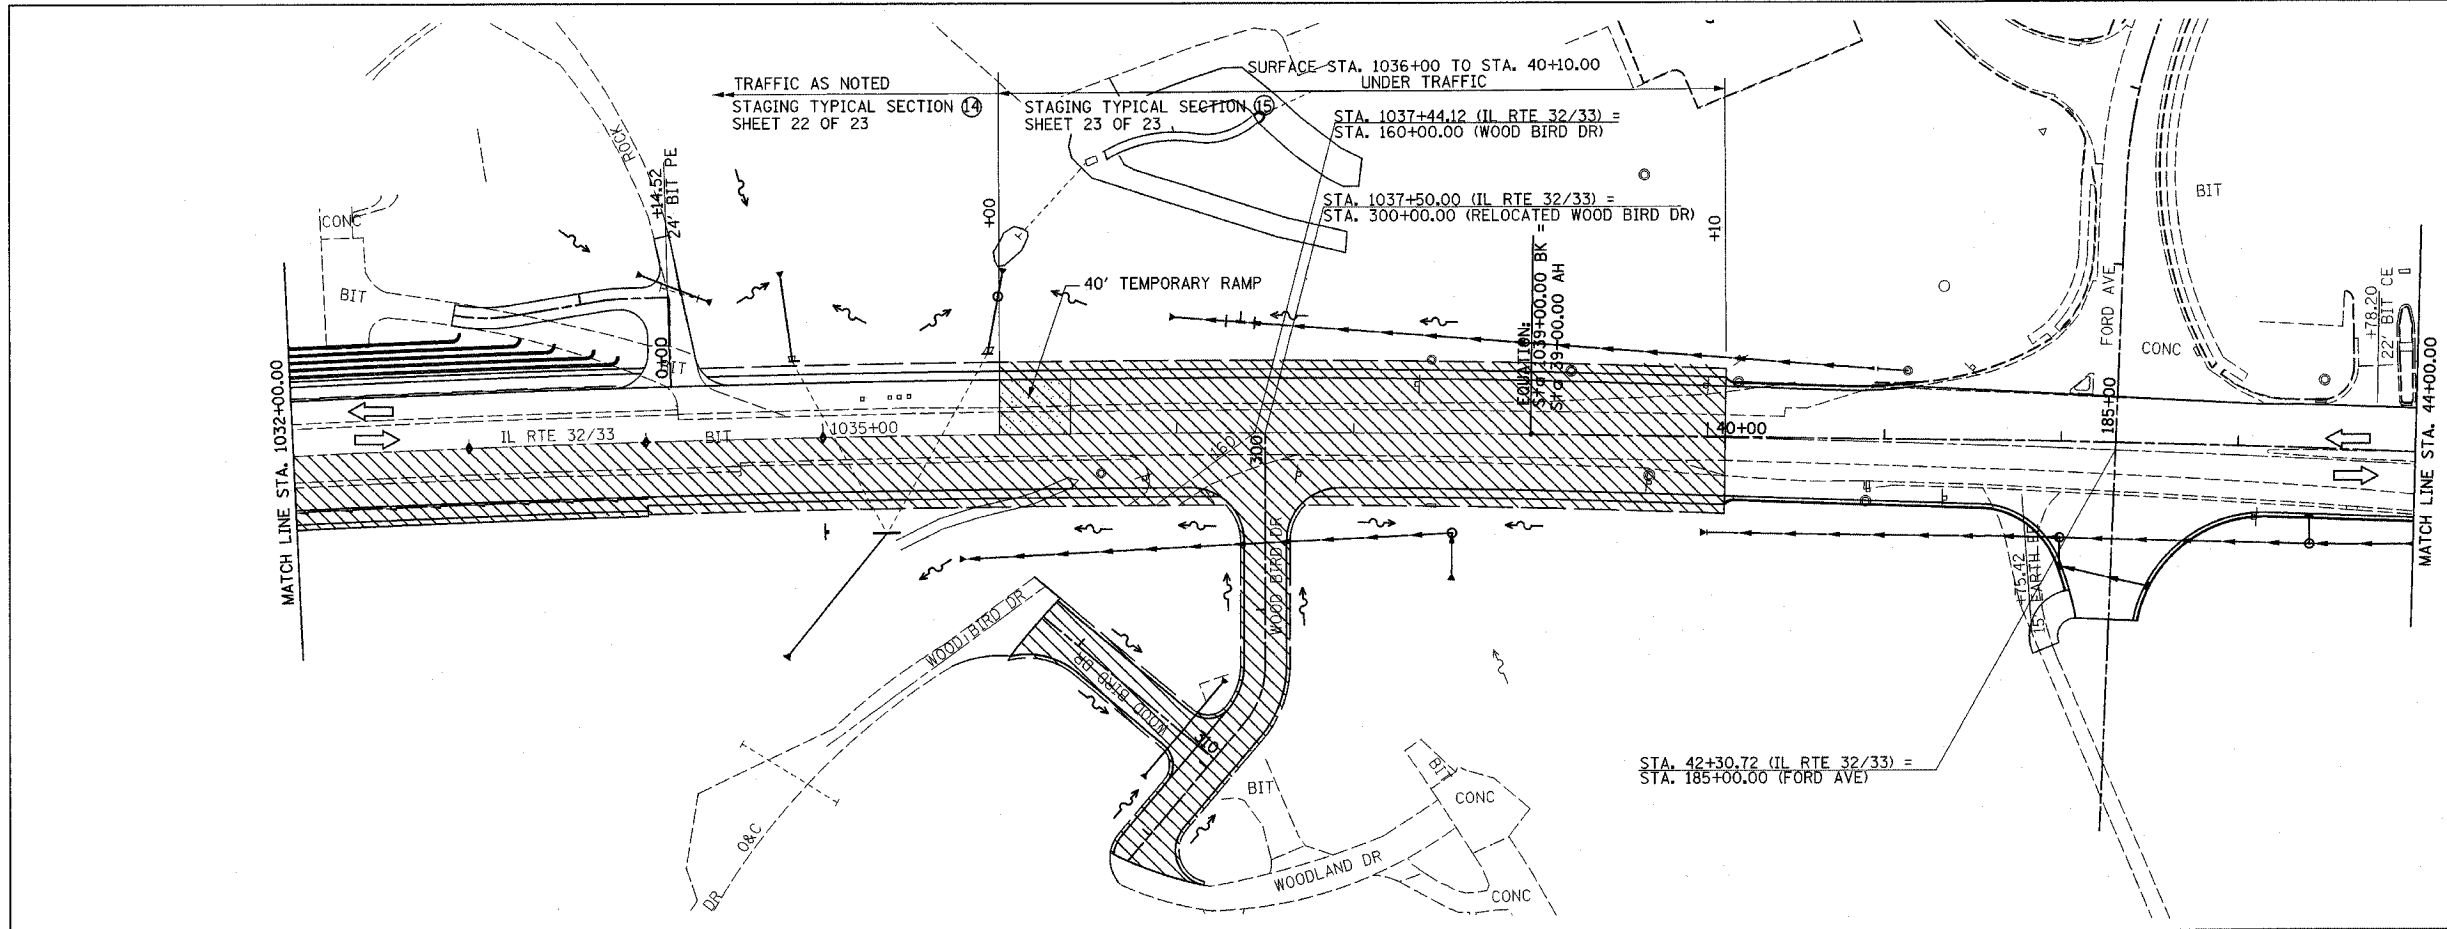

TEMPORARY RAMP  
STA. 1036+00.00 - STA. 1036+40.00 138 SQ YD

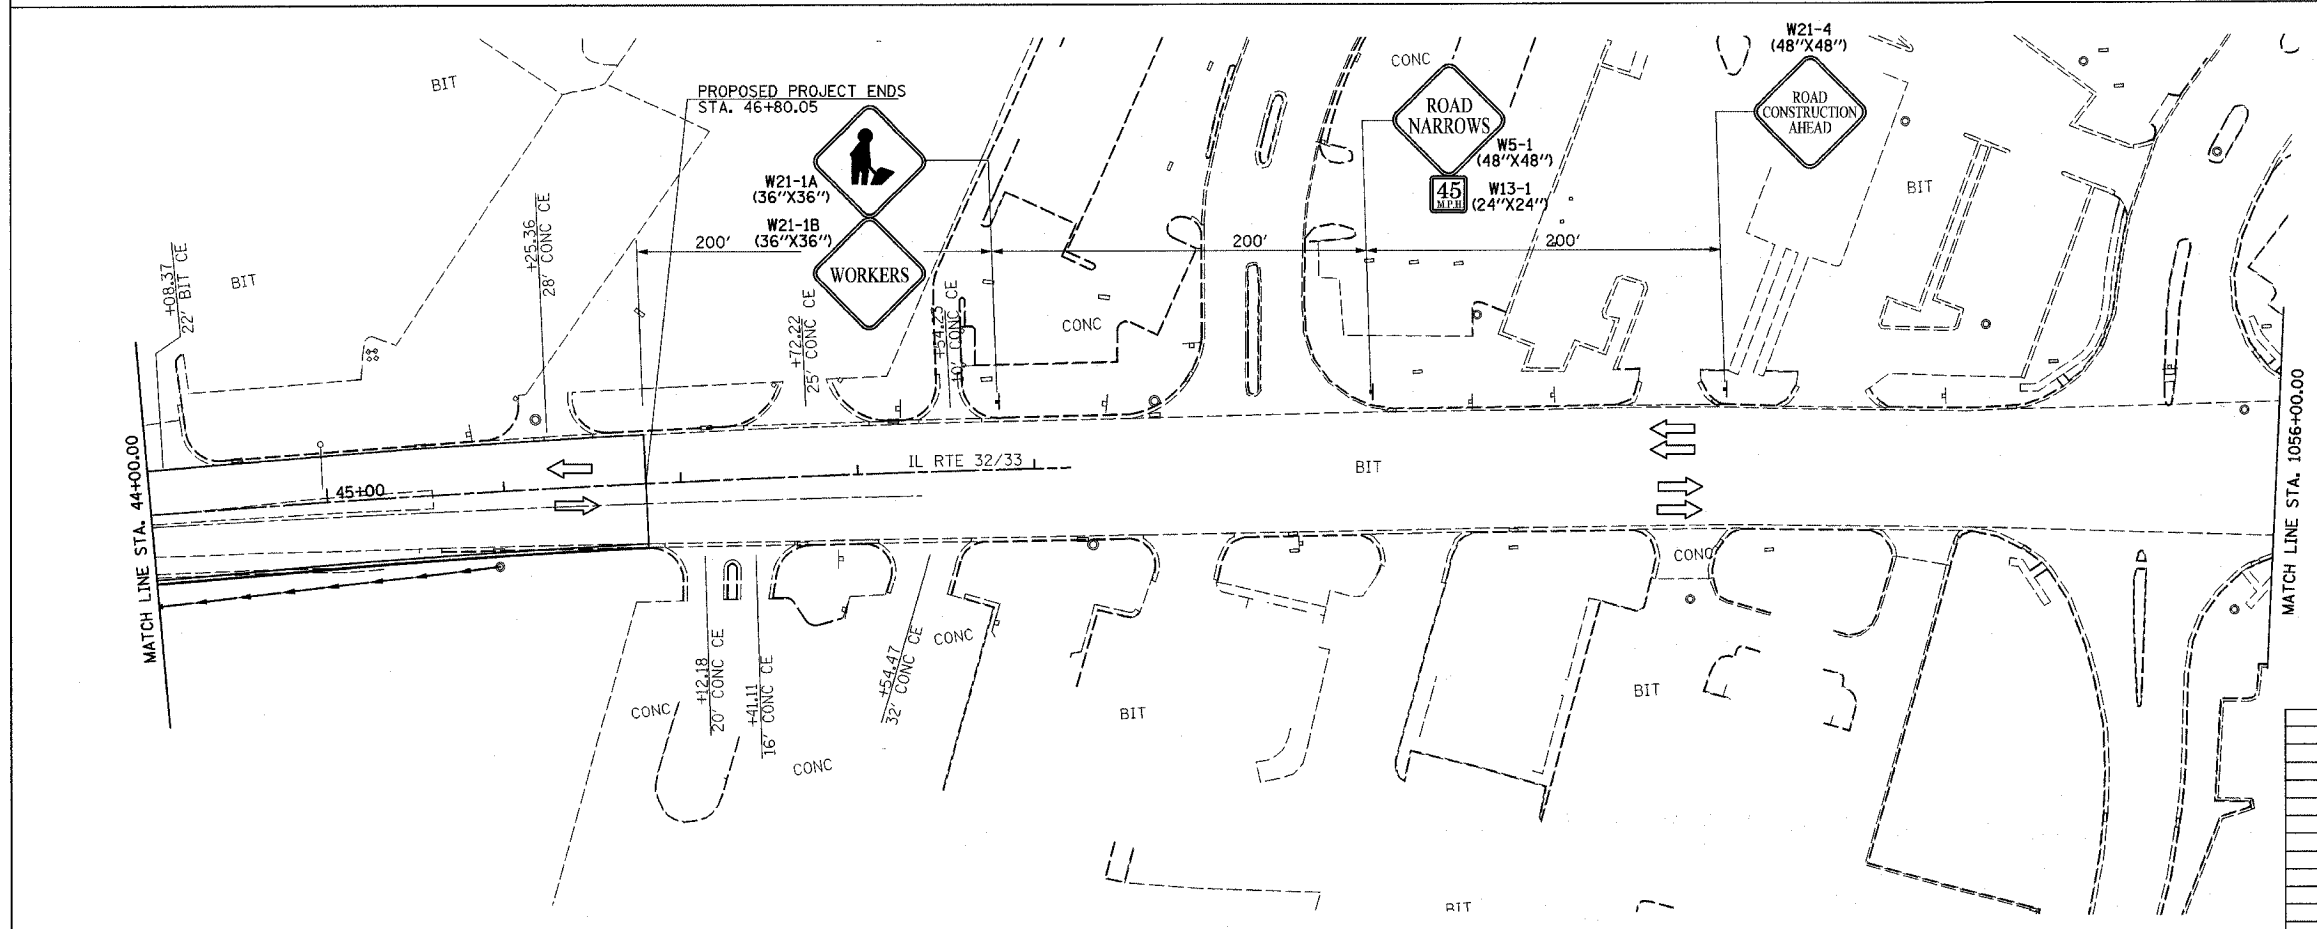

- LEGEND**
- STAGE III CONSTRUCTION
  - BARRICADE, TYPE II

REVISIONS	
NAME	DATE

ILLINOIS DEPARTMENT OF TRANSPORTATION

TRAFFIC CONTROL  
STAGE III CONSTRUCTION  
SHEET 21 OF 23

DATE 8/02

DRAWN BY ASB  
CHECKED BY RDW