


F.A.P. RTE.	SECTION	COUNTY	TOTAL SHEETS	SHEET NO.
774	*	EFFINGHAM	273	54
FED. ROAD DIST. NO. 7		ILLINOIS	FED. AID PROJECT	
*107 WRS-1, 107BY, 107BY-1 & 107B-2		CONTRACT NO. 94827		

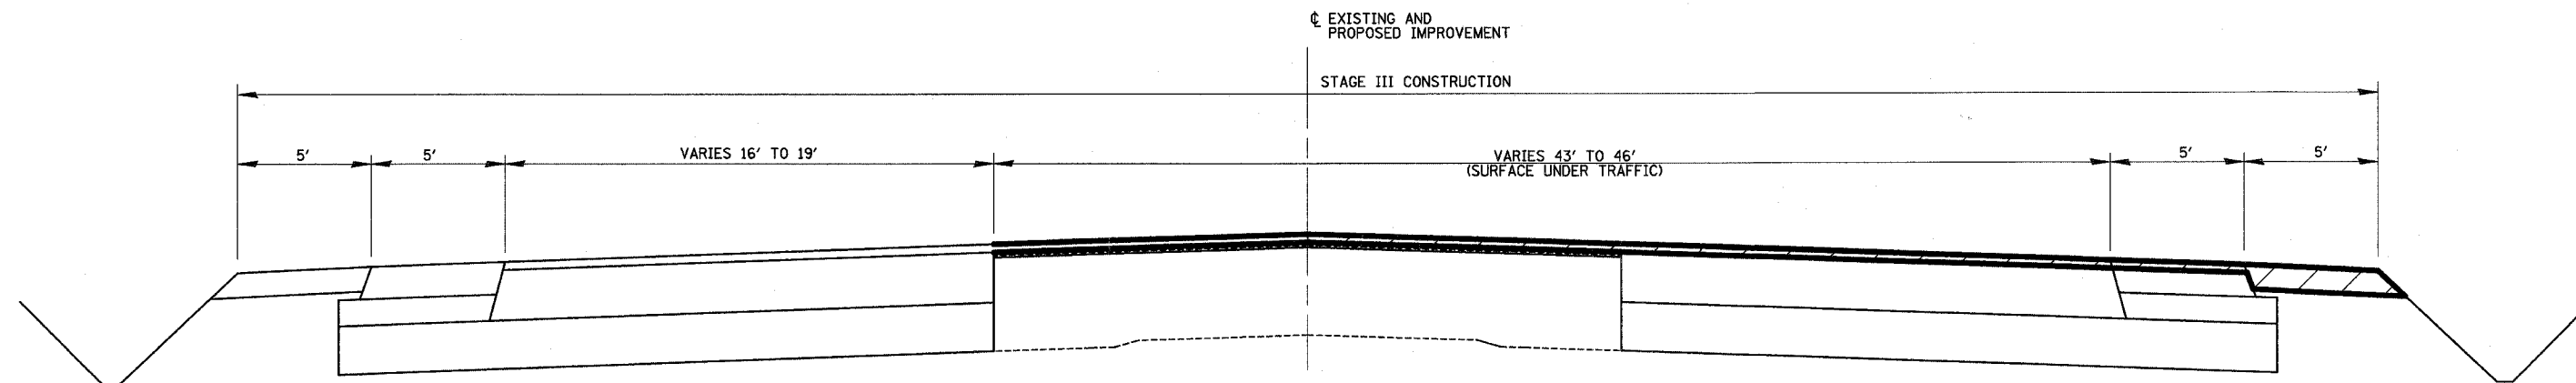

PROPOSED TRAFFIC CONTROL TYPICAL SECTION (15)
 STA. 1036+00 TO STA. 40+10

STATION EQUATION: STA. 1039+00.00 BK = STA. 39+00.00 AH

LEGEND

▨ STAGE III CONSTRUCTION

REVISIONS	
NAME	DATE

ILLINOIS DEPARTMENT OF TRANSPORTATION

TYPICAL SECTIONS
 STAGE III
 SHEET 23 OF 23

DATE 8/02

DRAWN BY MLO
 CHECKED BY SJK