


130 120 110 100 90 80 70 60 50 40 30 20 10 0 10 20 30 40 50 60 70 80 90 100 110 120 130

F.A.P. RTE. 774	SECTION *	COUNTY EFFINGHAM	TOTAL SHEETS 273	SHEET NO. 127
STA. 965+00.00 TO STA. 968+00.00				
FED. ROAD DIST. NO. 7 ILLINOIS FED. AID PROJECT				
*107WRS-1, 107BY, 107BY-1 & 107B-2				

DATE	
BY	
FINAL SURVEY	
REVISION	
NOTE BOOK	
TEMPLATE	
AREAS CHECKED	
NO.	

DATE	
BY	
ORIGINAL SURVEY	
REVISION	
NOTE BOOK	
TEMPLATE	
AREAS CHECKED	
NO.	

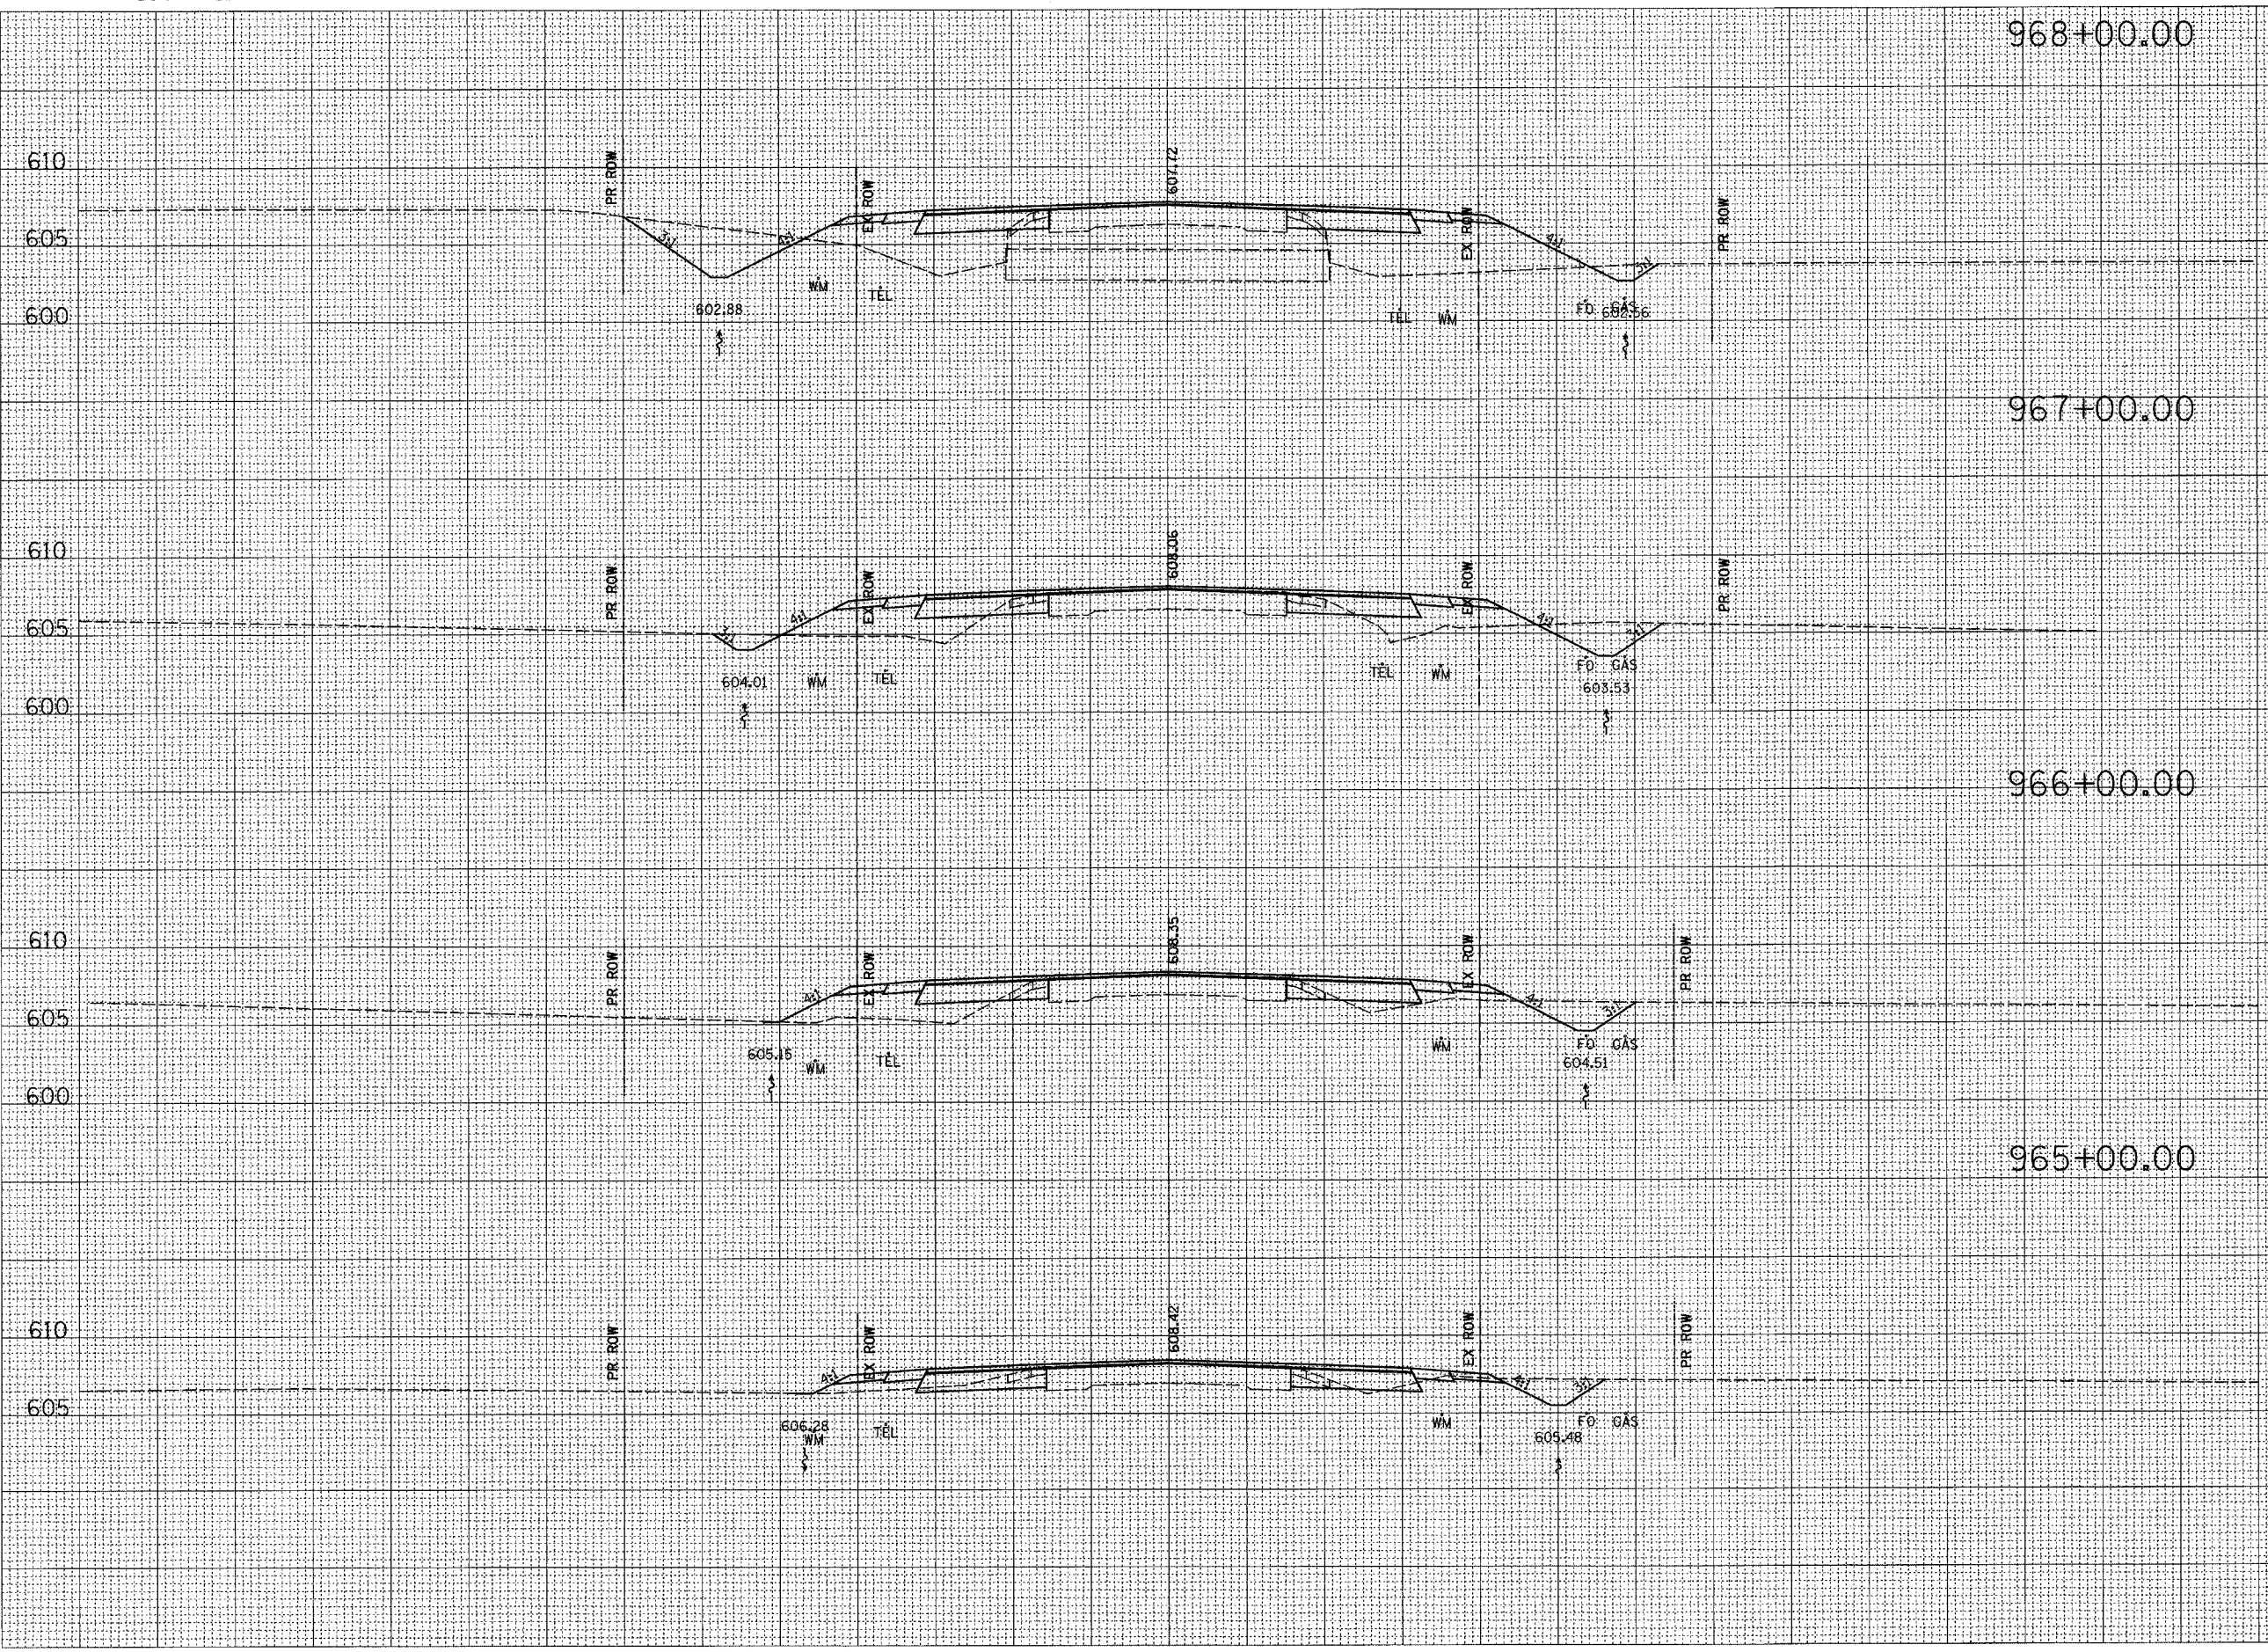

STATION	CUT	FILL	STAGE II (LT)	STAGE I (RT)
968+00.00	CUT=44	FILL=51	CUT=9	FILL=84
967+00.00	CUT=12	FILL=36	CUT=27	FILL=28
966+00.00	CUT=5	FILL=35	CUT=21	FILL=10
965+00.00	CUT=11	FILL=7	CUT=22	FILL=1

130 120 110 100 90 80 70 60 50 40 30 20 10 0 10 20 30 40 50 60 70 80 90 100 110 120 130

