


130 120 110 100 90 80 70 60 50 40 30 20 10 0 10 20 30 40 50 60 70 80 90 100 110 120 130

F.A.P. RTE.	SECTION	COUNTY	TOTAL SHEETS	SHEET NO.
774	*	EFFINGHAM	273	129
STA. 972+00.00 TO STA. 975+00.00				
FED. ROAD DIST. NO. 7 ILLINOIS FED. AID PROJECT				
107WRS-1, 107BY, 107BY-1 & 107B-2				

DATE	BY
DATE	BY
NO.	

DATE	BY
DATE	BY
NO.	

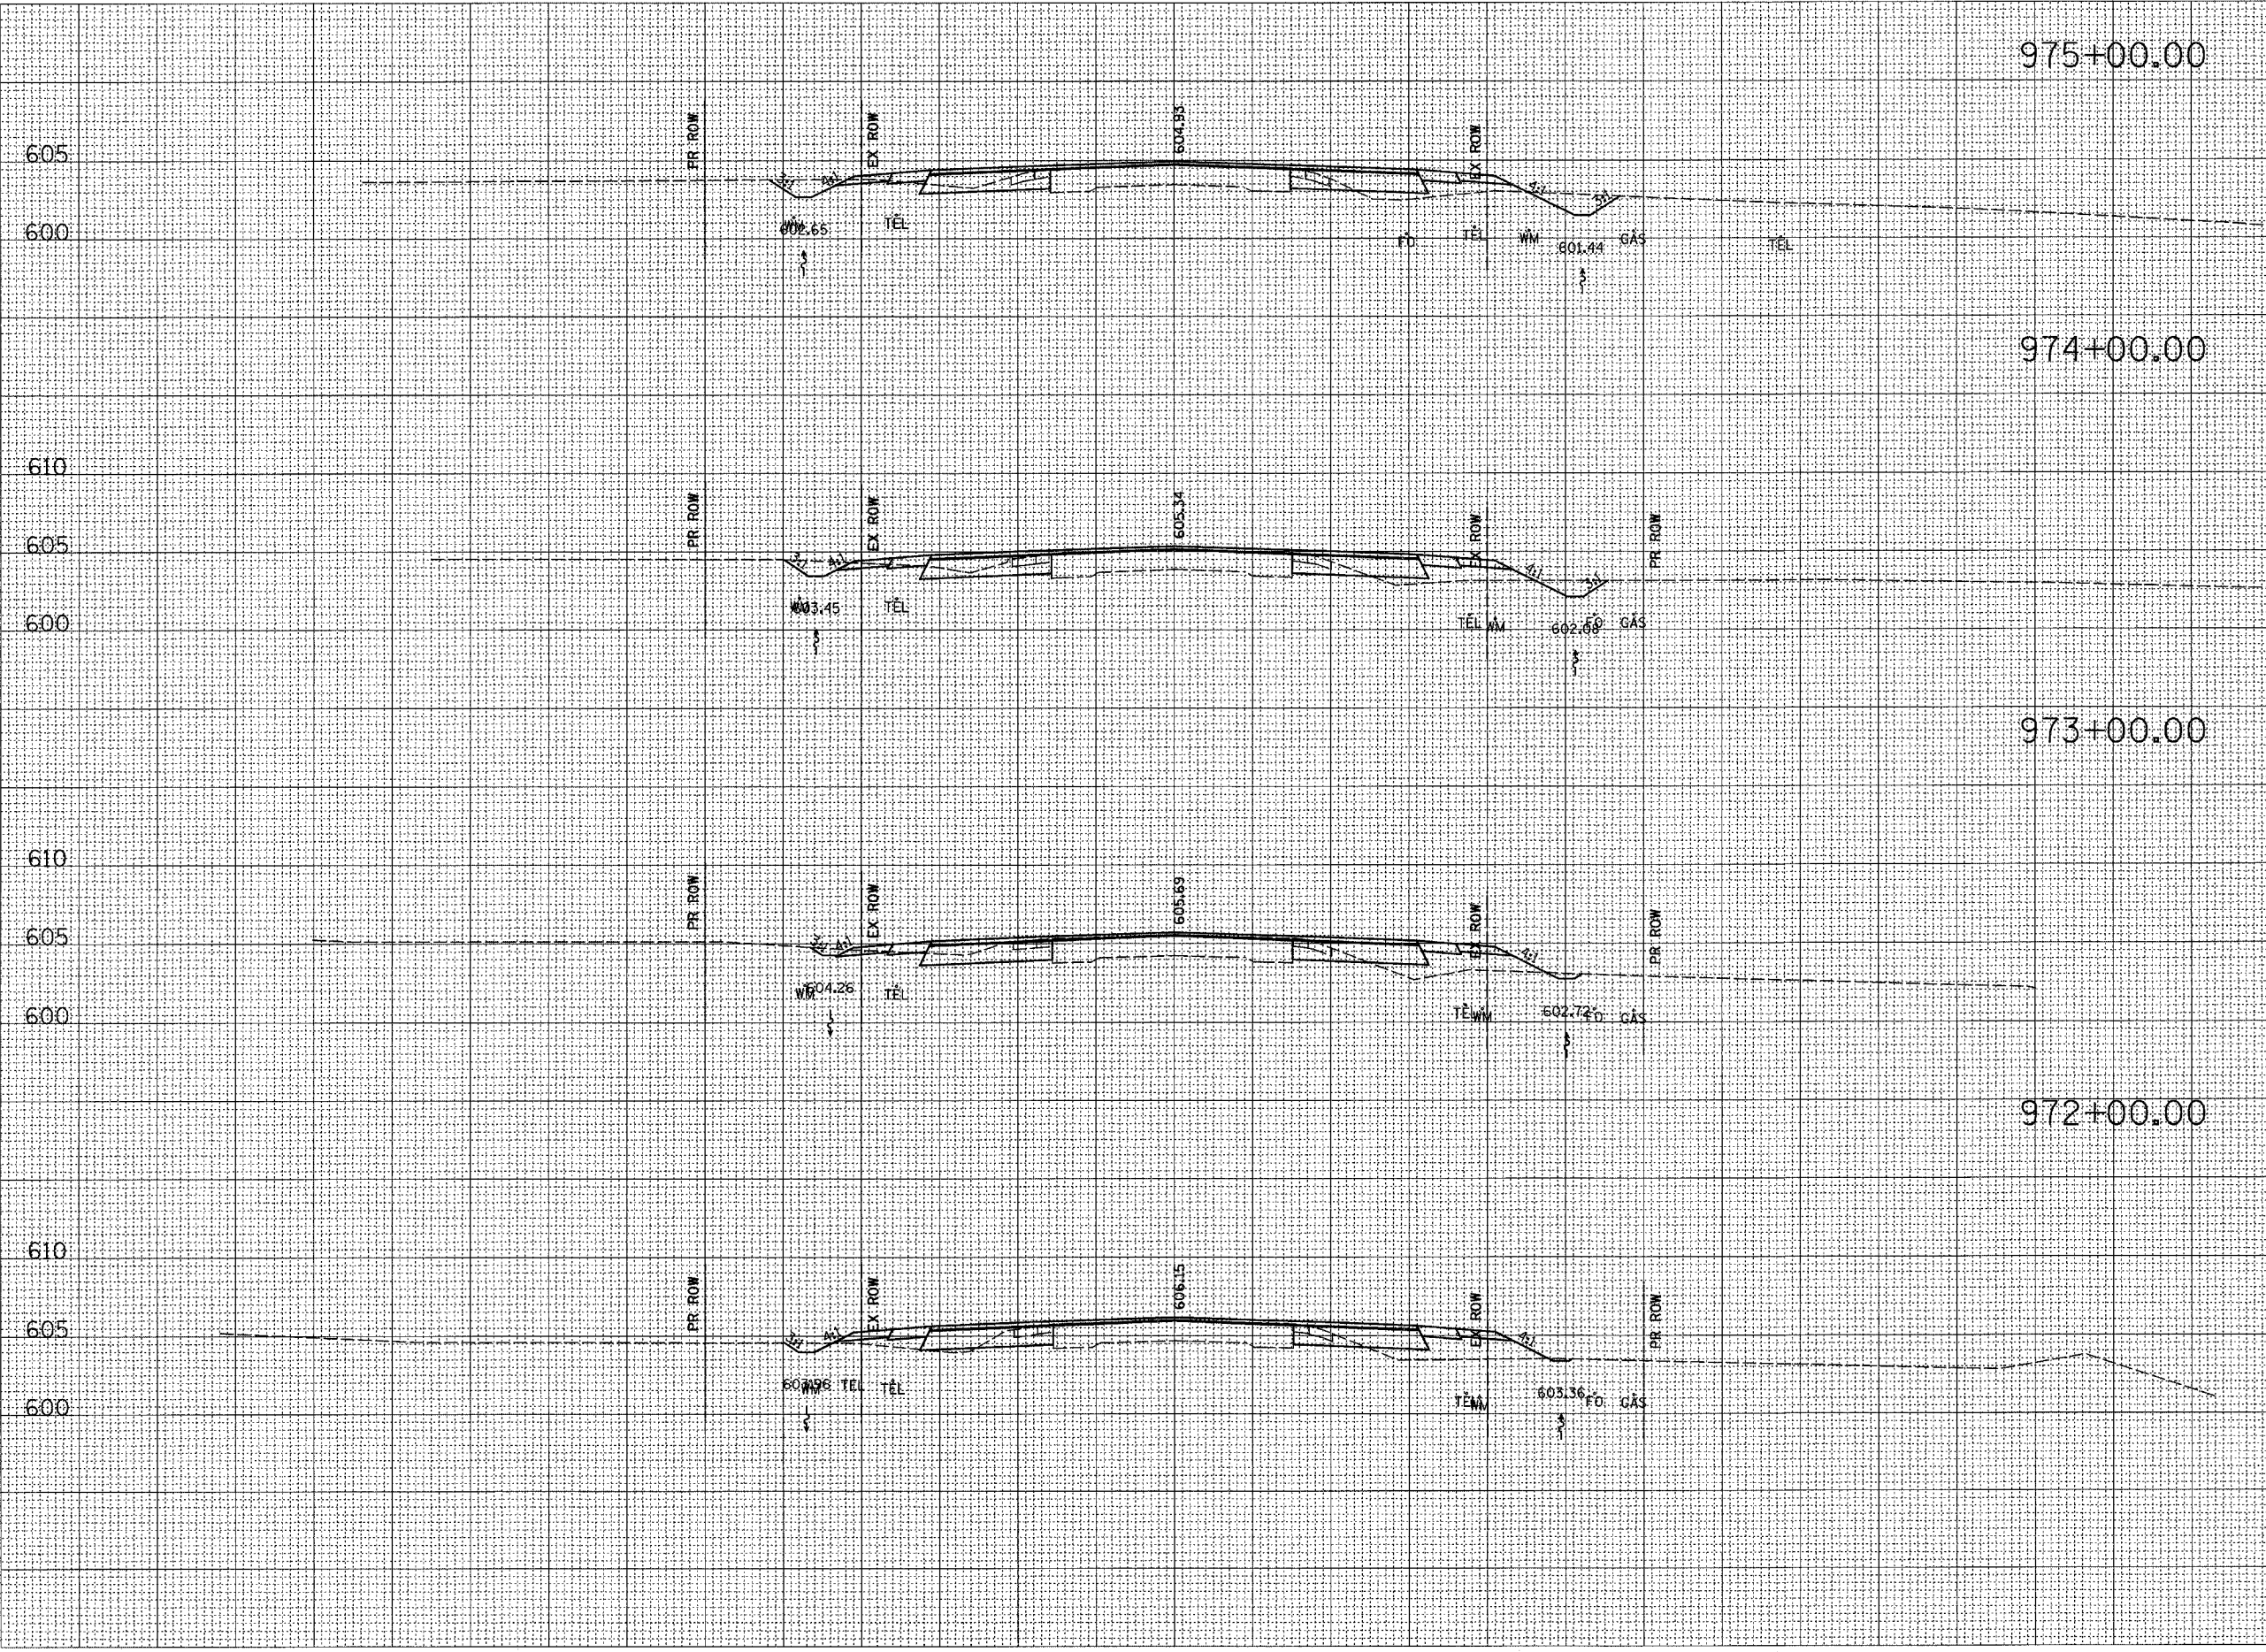

STATION	STAGE II (LT)	STAGE I (RT)
975+00.00	CUT=19 FILL=0	CUT=16 FILL=12
974+00.00	CUT=20 FILL=0	CUT=14 FILL=13
973+00.00	CUT=19 FILL=0	CUT=9 FILL=20
972+00.00	CUT=11 FILL=6	CUT=8 FILL=21

130 120 110 100 90 80 70 60 50 40 30 20 10 0 10 20 30 40 50 60 70 80 90 100 110 120 130

