


130 120 110 100 90 80 70 60 50 40 30 20 10 0 10 20 30 40 50 60 70 80 90 100 110 120 130

F.A.P. RTE. 774	SECTION *	COUNTY EFFINGHAM	TOTAL SHEETS 273	SHEET NO. 156
STA. 1031+50.00 TO STA. 1032+00.00				
FED. ROAD DIST. NO. 7 ILLINOIS FED. AID PROJECT				
*107WRS-1, 107BY, 107BY-1 & 107B-2				
STAGE II (LT)			STAGE I (RT)	

DATE	
BY	
NO. _____	
FINAL SURVEY	SURVEYED
NOTE BOOK	PLOTTED
NO. _____	DATE
	AREAS CHECKED

DATE	
BY	
NO. _____	
ORIGINAL SURVEY	SURVEYED
NOTE BOOK	PLOTTED
NO. _____	DATE
	AREAS CHECKED

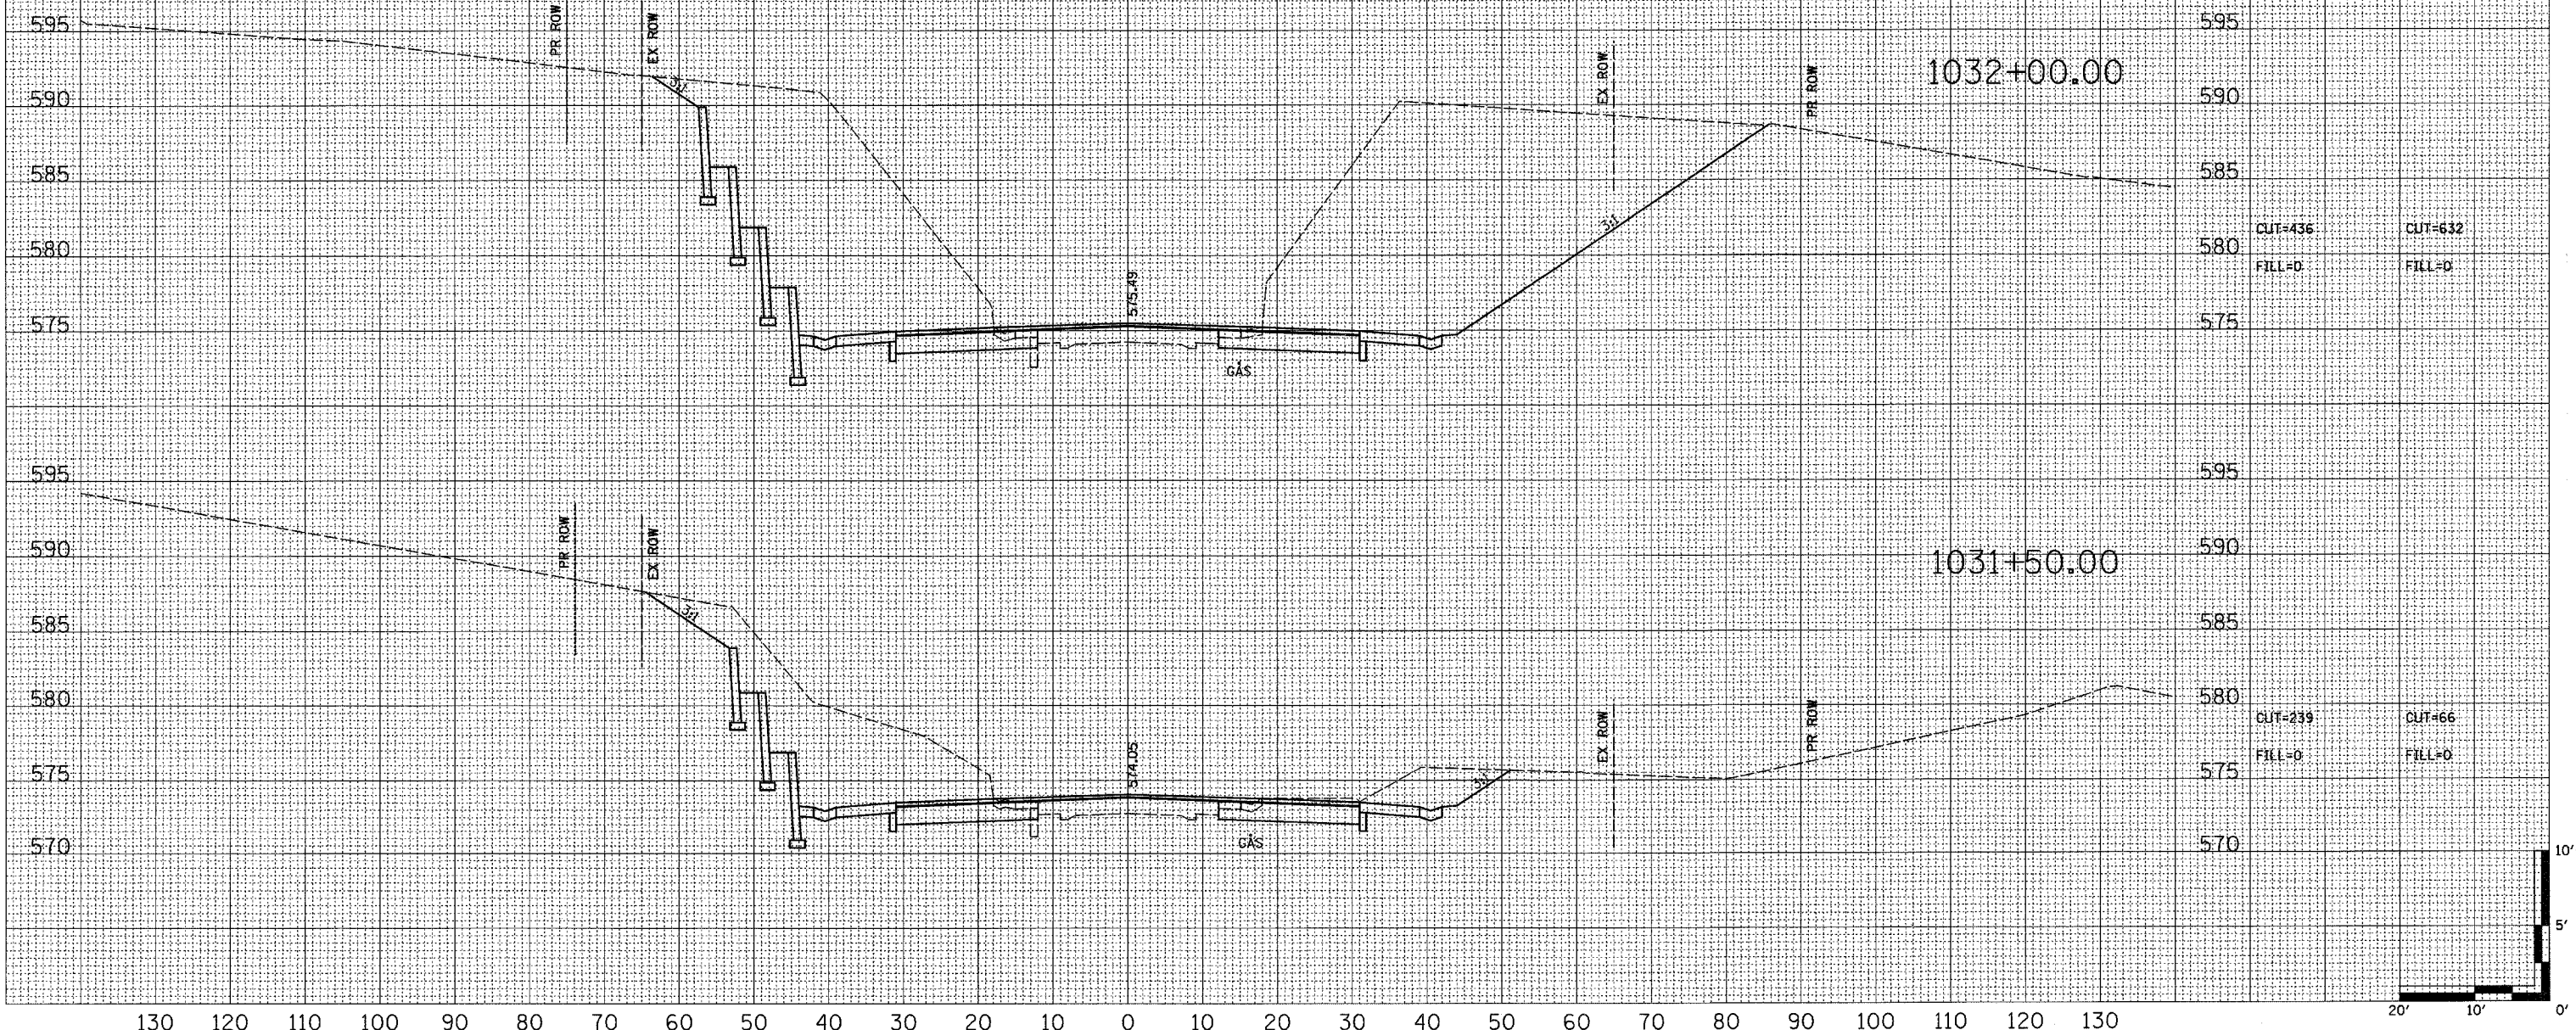

CUT-436  
FILL-0

CUT-632  
FILL-0

CUT-239  
FILL-0

CUT-66  
FILL-0