


F.A.P. RTE.	SECTION	COUNTY	TOTAL SHEETS	SHEET NO.
774	*	EFFINGHAM	273	159
STA. 1034+50.00 TO STA. 1035+00.00				
FED. ROAD DIST. NO. 7 ILLINOIS FED. AID PROJECT				
107WRS-1, 107BY-1, 107BY-1 & 107B-2				

STAGE II (L.T.) STAGE I (R.T.)

DATE	BY

DATE	BY

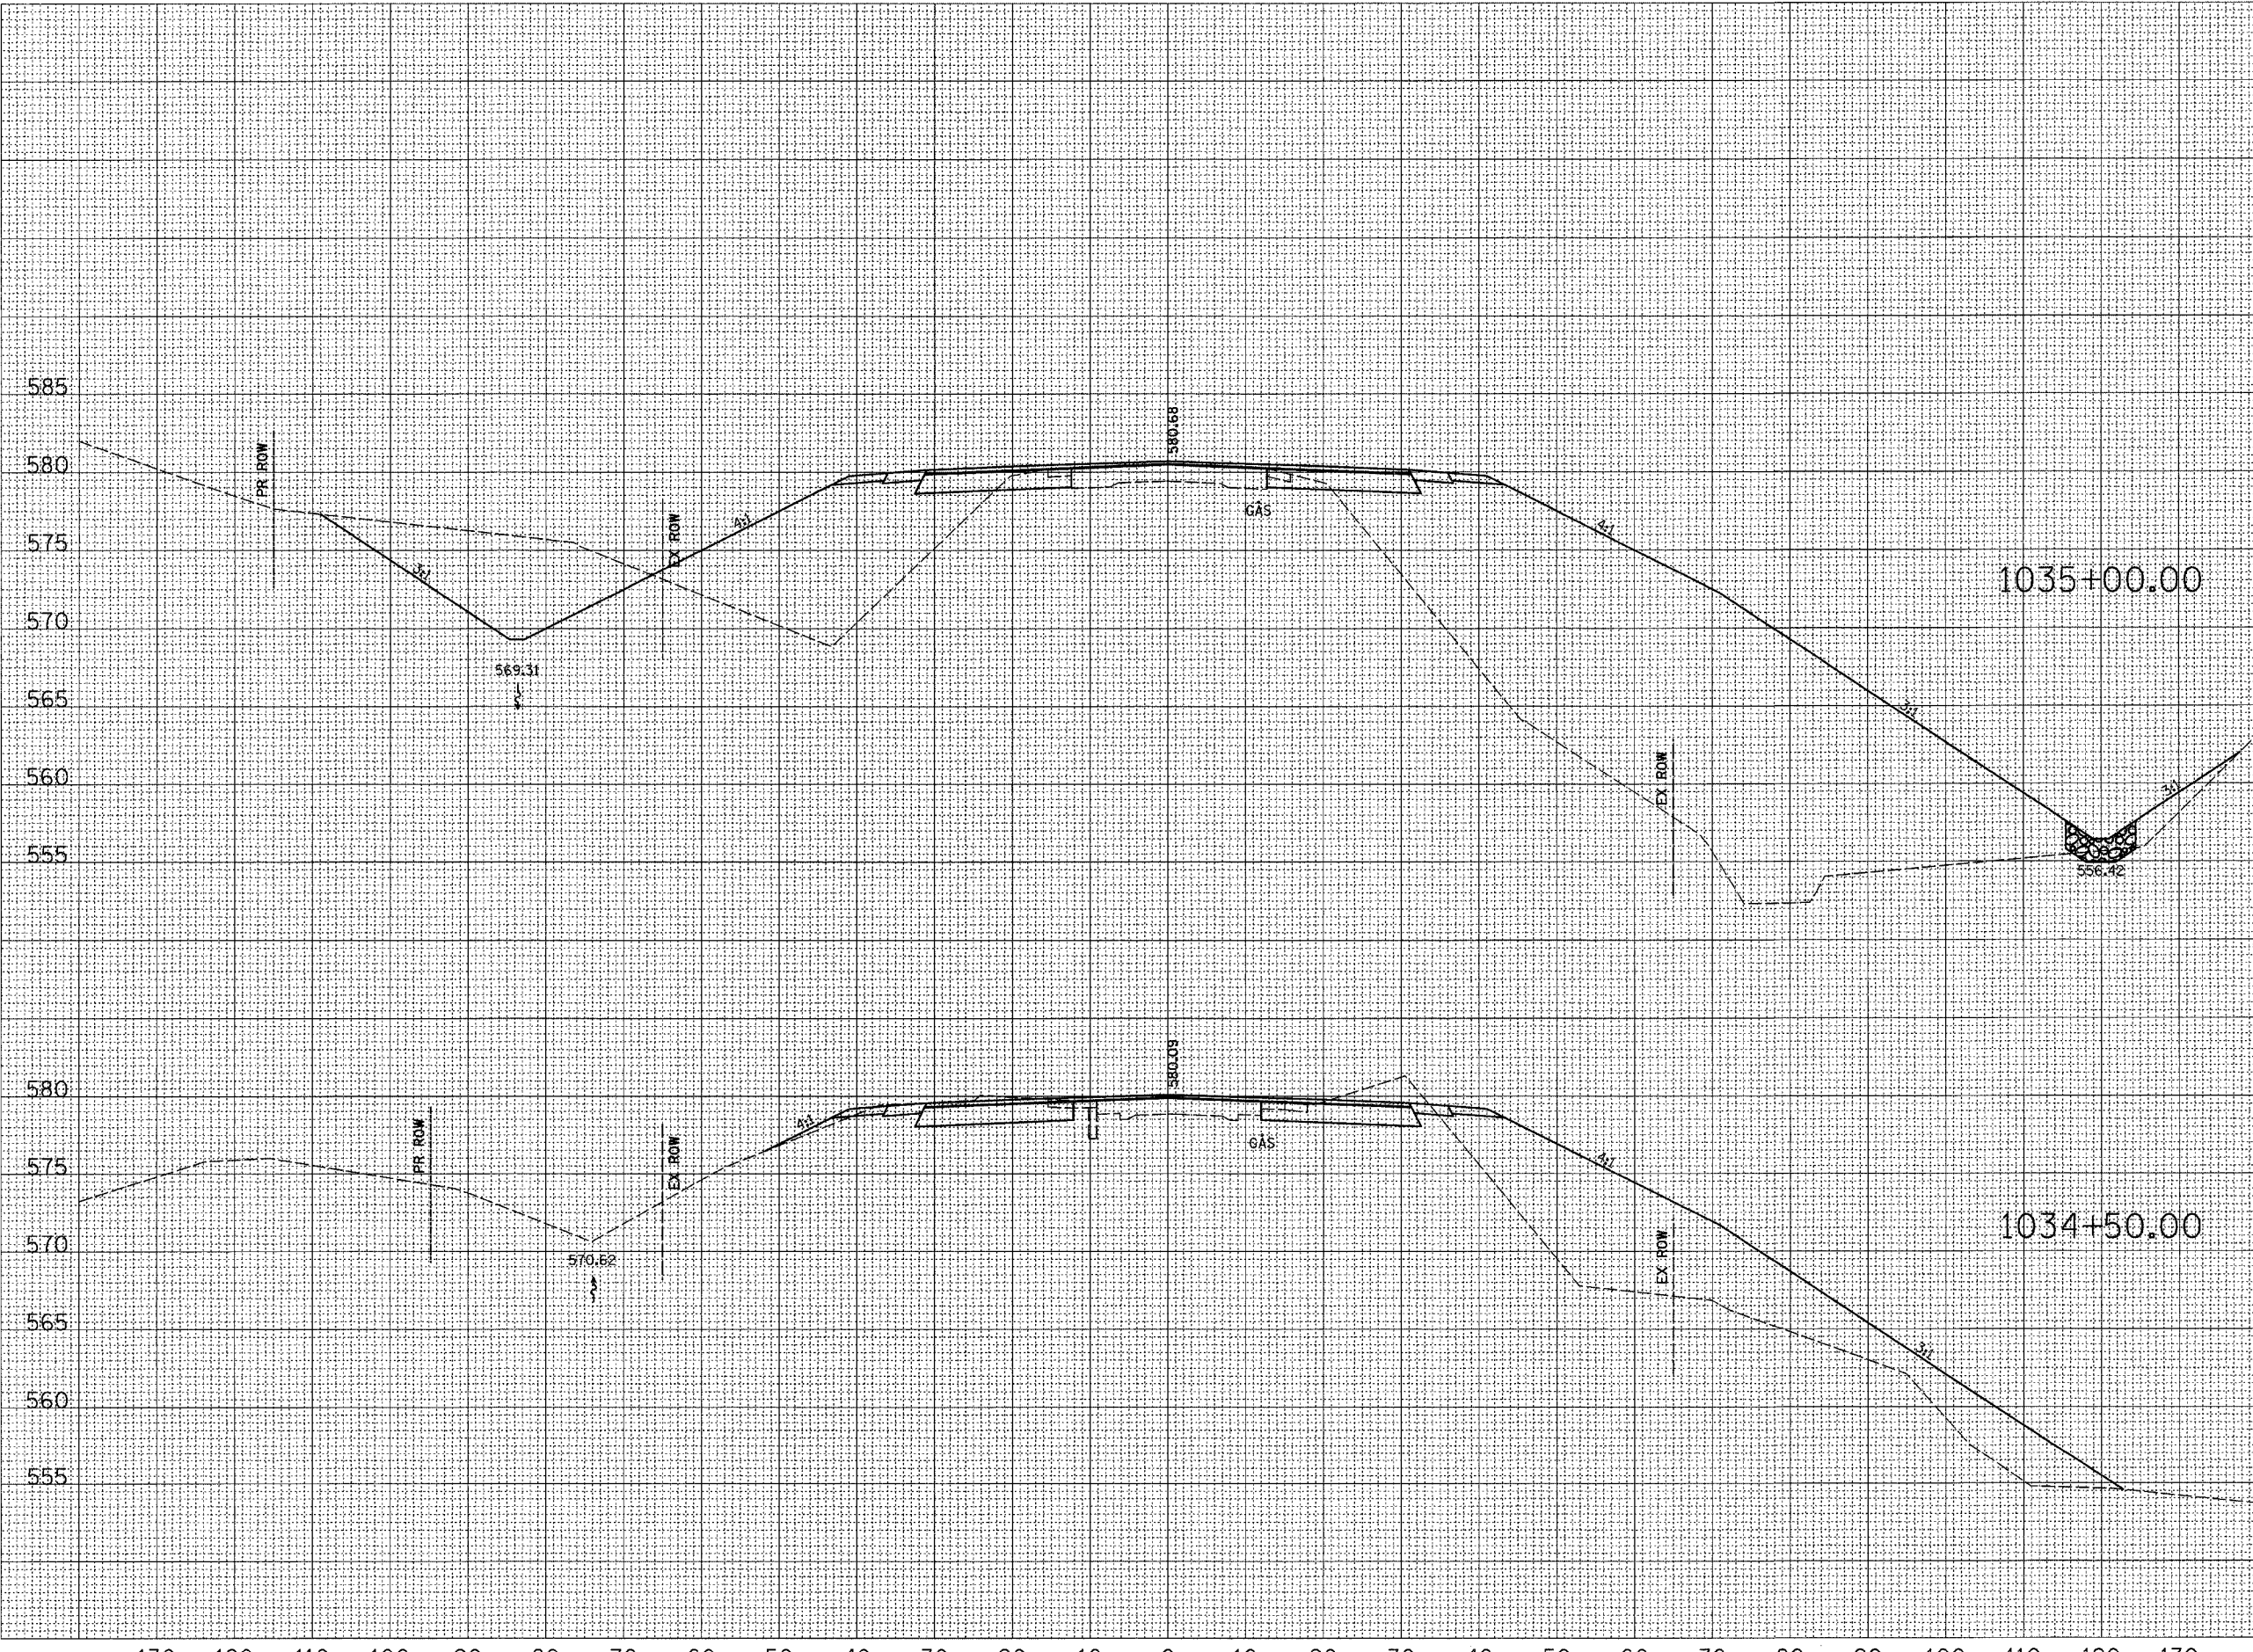

CUT=161
FILL=229
CUT=6
FILL=1084

CUT=36
FILL=2
CUT=37
FILL=360

