


teesleyck  
4/4/2005  
c:\projects\94866\d02204pa.dgn


TYP 1

FAP NO.	SECTION	COUNTY	TOTAL SHEETS	SHEET NO.
322	26RS-2	MARION	18	4
FED. ROAD DIST. NO. 7		ILLINOIS	FED. AID PROJECT NO.	


CONTRACT NO. 94866

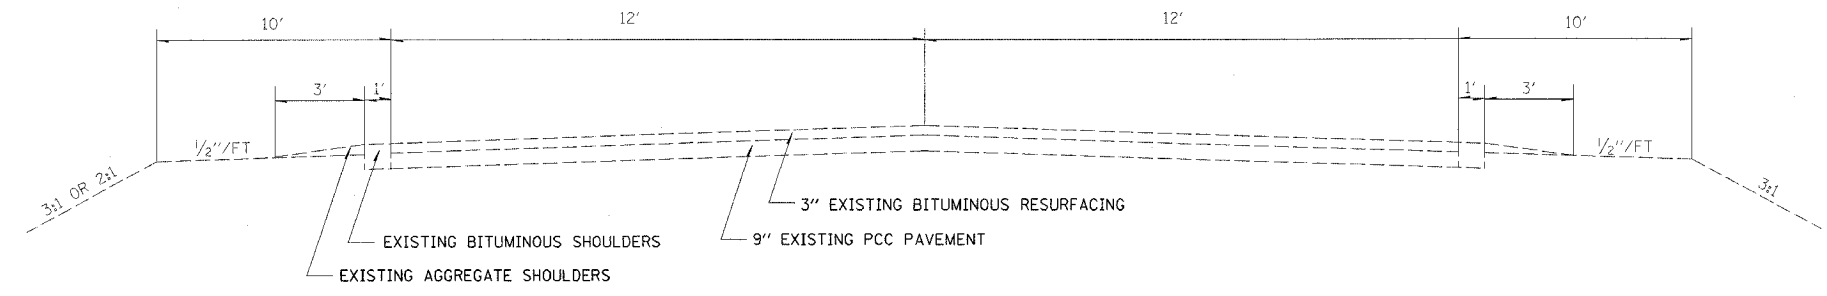

**EXISTING**

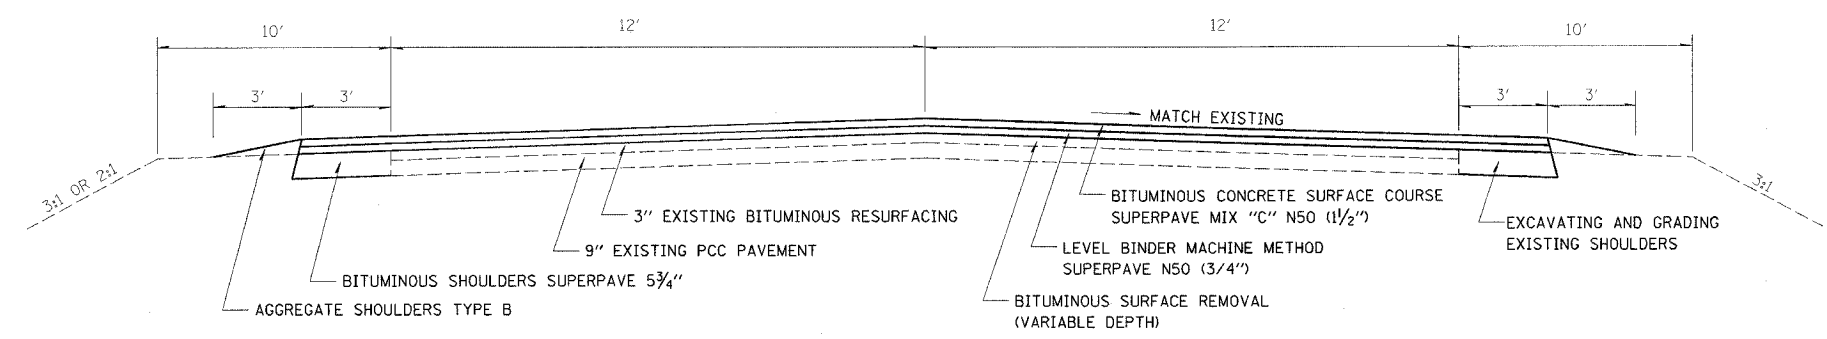


**PROPOSED**

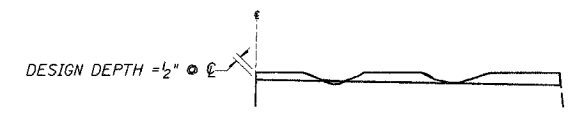

**NOTES:**

- MILLING SHALL BE DONE TO ATTAIN A 3/16" SLOPE IN CROWN SECTIONS
- EXISTING S.E. AND S.E. TRANSITIONS SHALL BE MAINTAINED UNLESS OTHERWISE SHOWN ON THE PLANS.
- MILLING TO THE BOTTOM OF WHEEL RUTS SHALL NOT BE NECESSARY UNLESS REQUIRED TO OBTAIN SLOPE OR THE DESIGN DEPTH AT CENTERLINE.
- THE AVERAGE DEPTH OF MILLING IS ESTIMATED TO BE 1/2" BUT MAY VARY IN ISOLATED LOCATIONS.

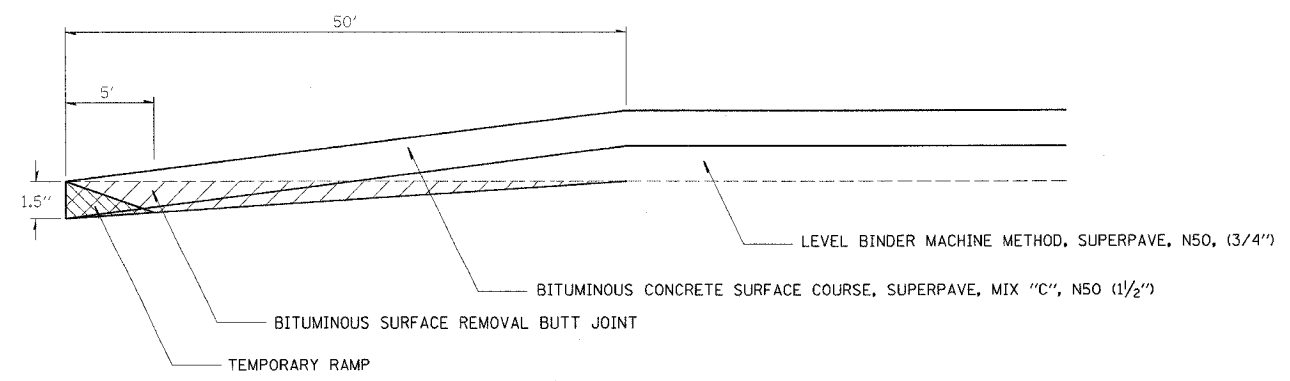

**BUTT JOINT DETAIL**

STATION 708+13 TO STATION 708+63  
STATION 835+86 TO STATION 836+36

REVISIONS	
NAME	DATE

ILLINOIS DEPARTMENT OF TRANSPORTATION

**TYPICALS**

SCALE: VERT. DATE  
HORIZ. DRAWN BY  
CHECKED BY