



teasleuck
 4/4/2005
 c:\projects\94866d\02204ps.dgn
 ps 7

FAP SITE	SECTION	COUNTY	TOTAL SHEETS	SHEET NO.
322	26RS-2	MARION	18	14
FED. ROAD DIST. NO. 1		ILLINOIS	FED. AID PROJECT NO.	

CONTRACT NO. 94866

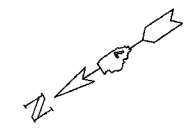

DOUBLE 48" RCCP 784+20 LT	TOTALS
PRECAST REINFORCED CONCRETE FLARED END SECTIONS 48"	2 EACH
CONCRETE COLLAR	2 EACH

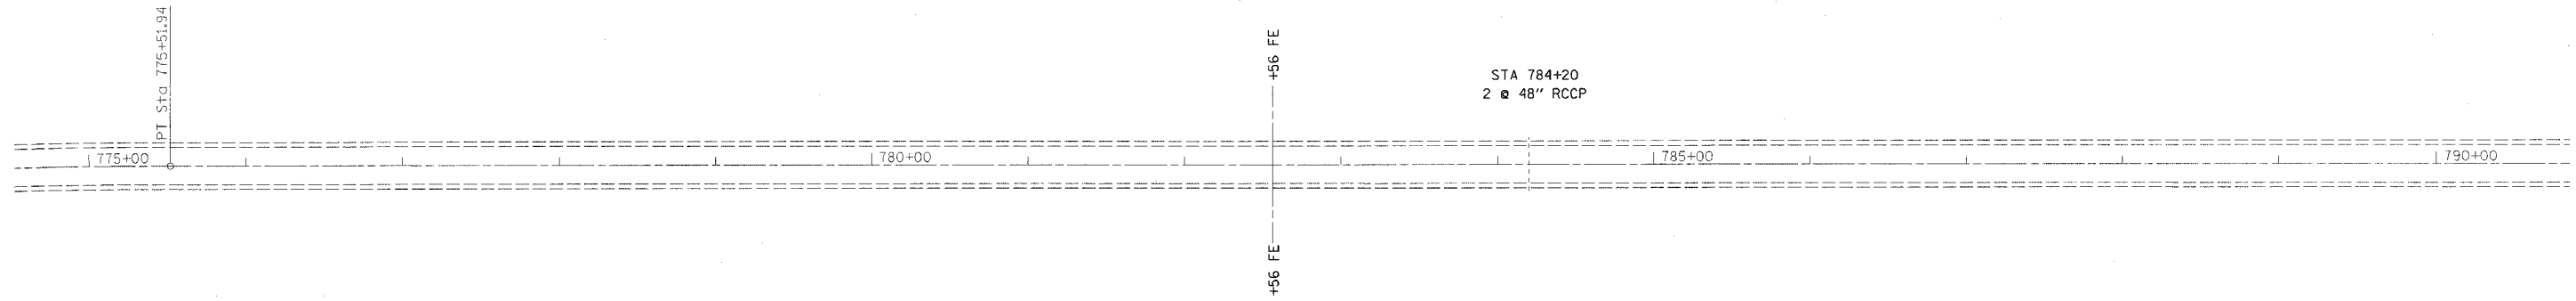

STA 784+20
 2 x 48" RCCP

DOUBLE 48" RCCP 784+20 RT	TOTALS
PRECAST REINFORCED CONCRETE FLARED END SECTIONS 48"	2 EACH
CONCRETE COLLAR	2 EACH

NOTE: SEE DETAIL SHEET 5

REVISIONS	
NAME	DATE

ILLINOIS DEPARTMENT OF TRANSPORTATION

STA 775 + 00
TO
STA 790 + 00

SCALE: VERT. _____
 DATE: _____ HORIZ. _____

DRAWN BY _____
 CHECKED BY _____