



teas.leyck  
 3/31/2005  
 c:\projects\94905d\04201pa.dgn  
 PS 4

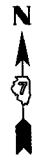

FAI NO.	SECTION	COUNTY	TOTAL SHEETS	SHEET NO.
64	(41-7)RS-1	JEFFERSON	48	18

FED. ROAD DIST. NO. 7 ILLINOIS FED. AID PROJECT NO.  
 CONTRACT NO. 94908

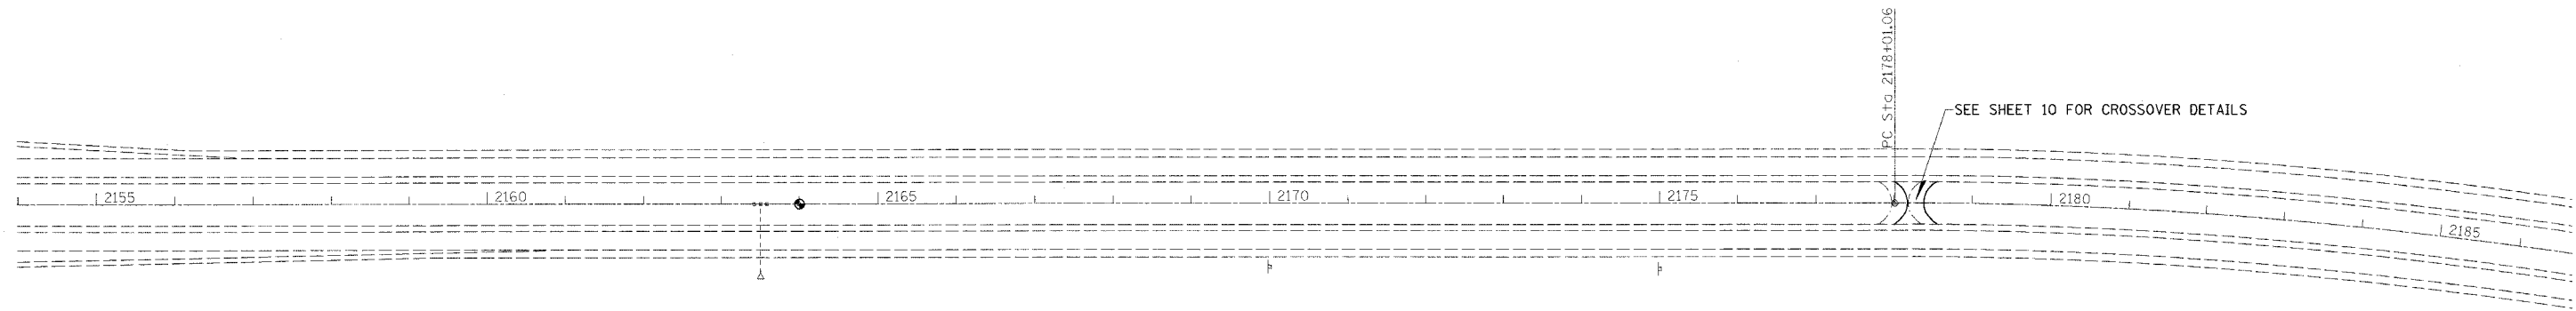

REVISIONS	
NAME	DATE

ILLINOIS DEPARTMENT OF TRANSPORTATION  
**STA. 2155 + 00**  
**TO**  
**STA. 2185 + 00**  
 SCALE: VERT. \_\_\_\_\_  
 HORIZ. \_\_\_\_\_  
 DATE \_\_\_\_\_ DRAWN BY \_\_\_\_\_  
 CHECKED BY \_\_\_\_\_