


teaslejack
 3/31/2005
 c:\projects\94905d\04201pa.dgn
 PS 5



FAI RTE.	SECTION	COUNTY	TOTAL SHEETS	SHEET NO.
64	(41-7)RS-1	JEFFERSON	48	19
FED. ROAD DIST. NO. 1	ILLINOIS	FED. AID PROJECT NO.		

CONTRACT NO. 94905

EXIST. CURVE 41-7-1
 PI STA. = 2186+31.54
 $\Delta = 16^\circ 29' 41''$ (RT)
 $D = 1^\circ 00' 00''$
 $R = 5,729.58'$
 $T = 830.48'$
 $L = 1,649.47'$
 $E = 59.87'$
 $e = 0.0279$ FT/FT
 $T.R. = 48.75'$
 $S.E. RUN = 125.55'$
 $P.C. STA. = 2178+01.06$
 $P.T. STA. = 2194+50.53$
 TRANSITIONS:
 STA. 2176+68.61 TO
 STA. 2178+42.91 AND
 STA. 2194+08.68 TO
 STA. 2195+82.98

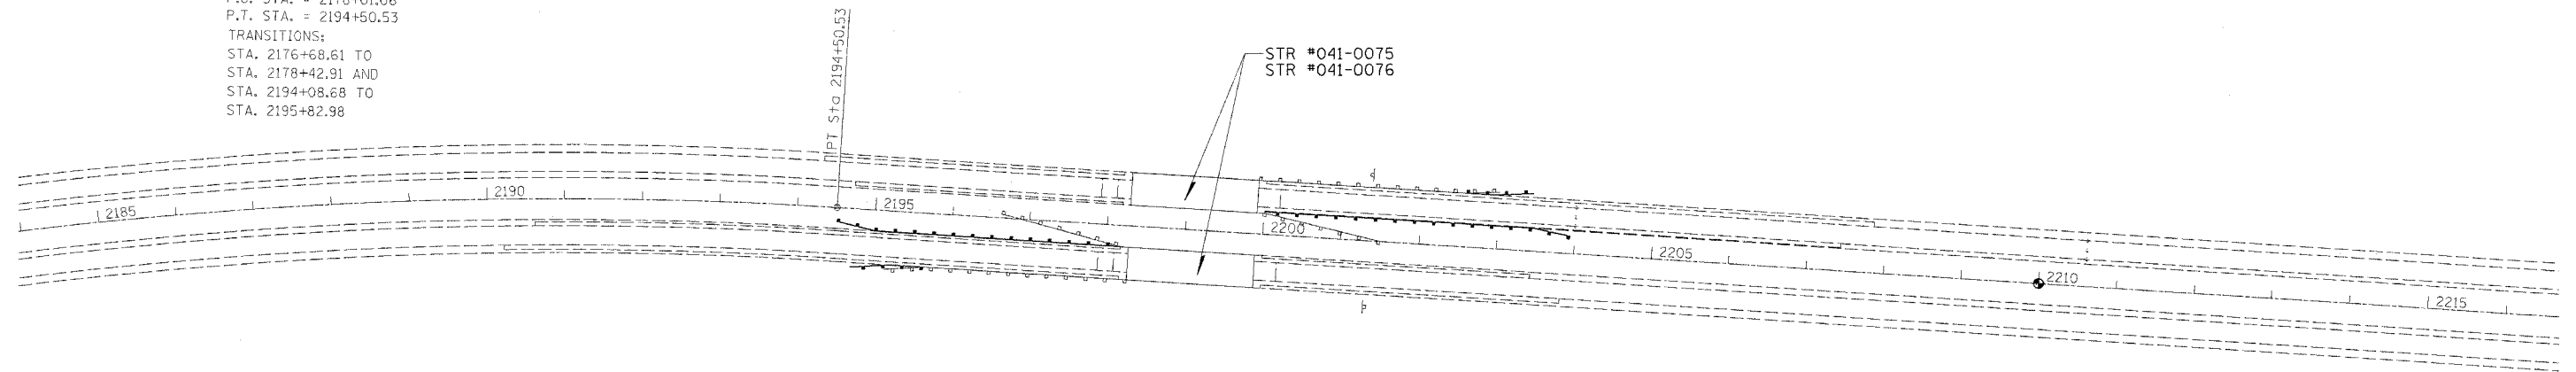

REVISIONS	
NAME	DATE

ILLINOIS DEPARTMENT OF TRANSPORTATION
STA. 2185 + 00
TO
STA. 2215 + 00
 SCALE: VERT. _____
 HORIZ. _____
 DATE _____ DRAWN BY _____
 CHECKED BY _____