

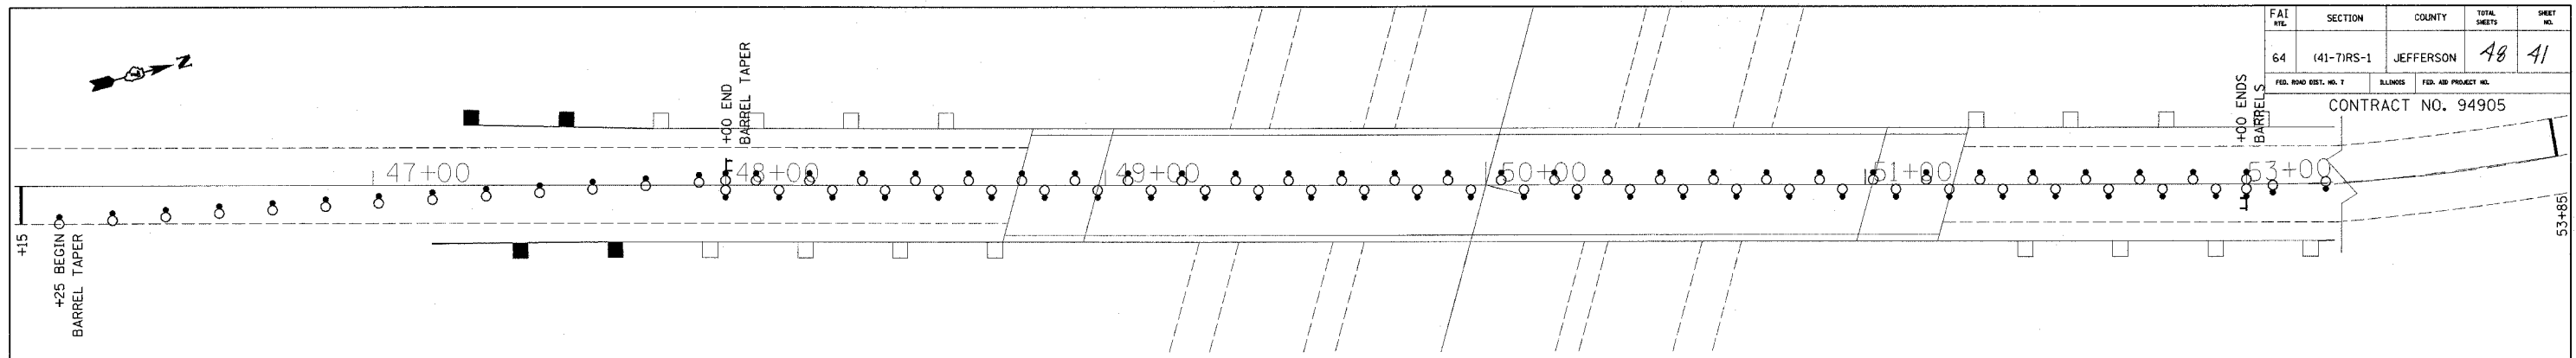


teasleyck
 3/31/2005
 c:\projects\94905d\04201pa.dgn
 STG - 80


FAI NTE.	SECTION	COUNTY	TOTAL SHEETS	SHEET NO.
64	(41-71RS-1)	JEFFERSON	48	41
FED. ROAD DIST. NO. 7		ILLINOIS	FED. AID PROJECT NO.	
CONTRACT NO. 94905				

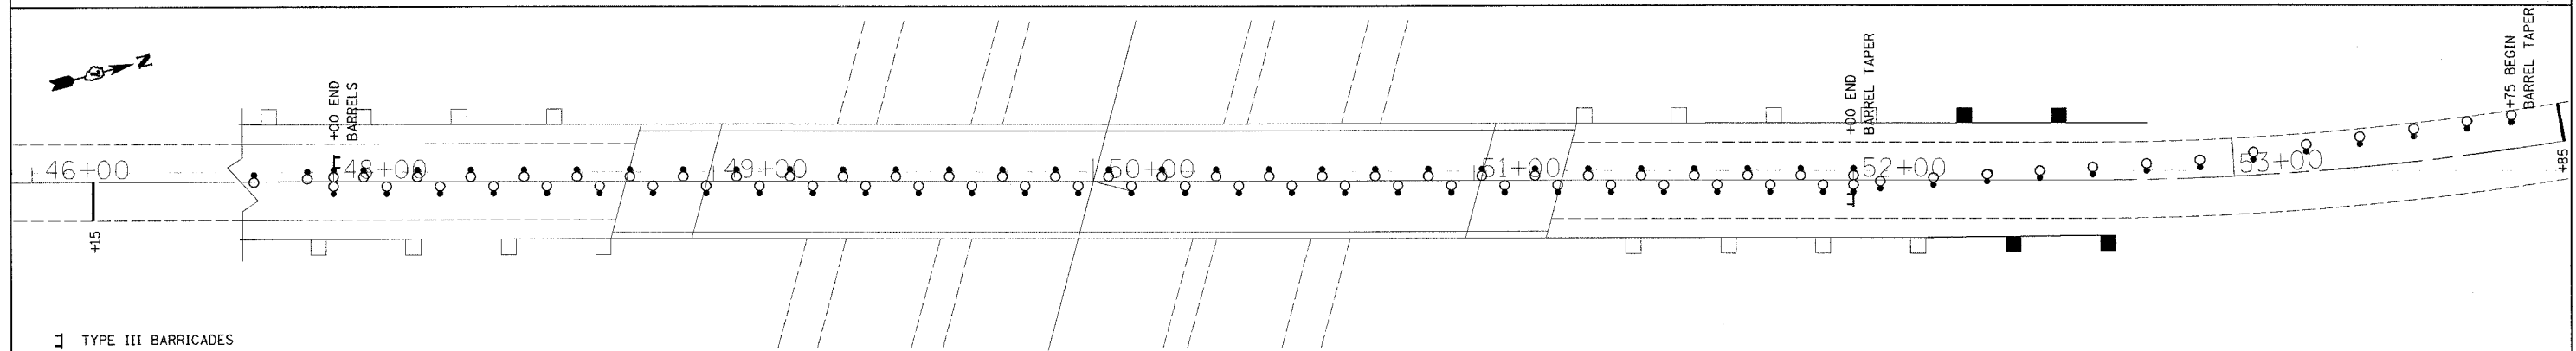

TRAFFIC CONTROL AND PROTECTION, STANDARD 701316 1.0 EACH
 TEMPORARY BRIDGE TRAFFIC SIGNALS 1.0 EACH

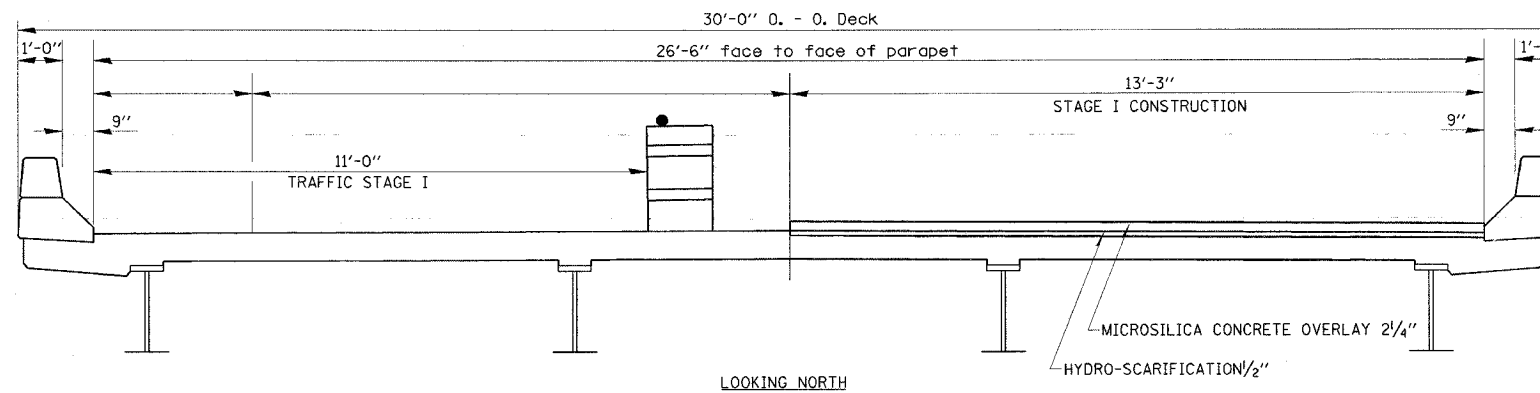

TYPE III BARRICADES

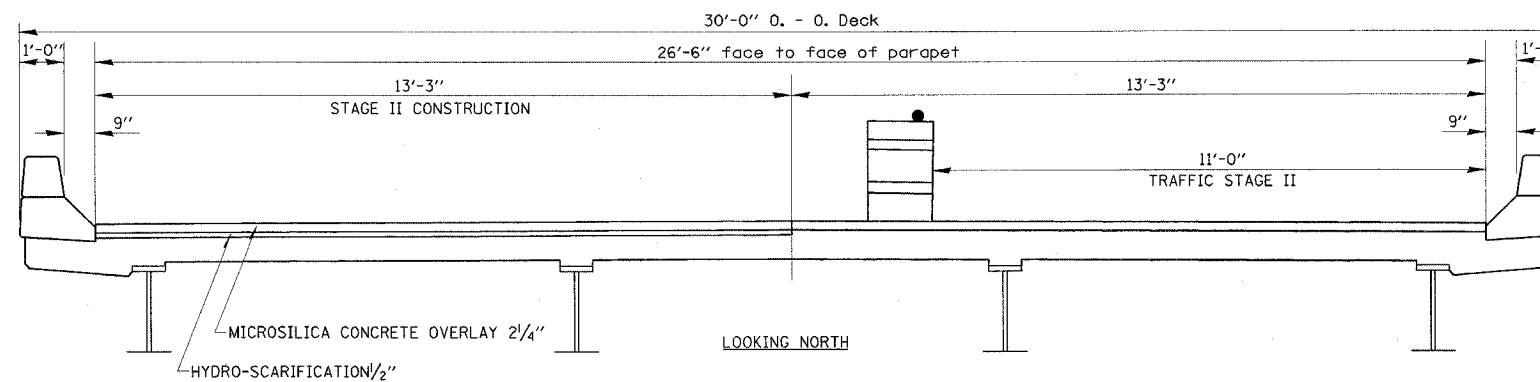

REVISIONS	
NAME	DATE

ILLINOIS DEPARTMENT OF TRANSPORTATION
**STAGE CONSTRUCTION
 DETAIL**
STR #041-0080
 SCALE: VERT. DATE
 HORIZ. DATE
 DRAWN BY
 CHECKED BY