


F.A.P. RTE.	SECTION	COUNTY	TOTAL SHEETS	SHEET NO.
750	(112,113) Y, WRS	FAYETTE	159	71
STA.	TO STA.			
FED. ROAD DIST. NO. 7 ILLINOIS FED. AID PROJECT				
<b>CONTRACT NO. 94927</b>				

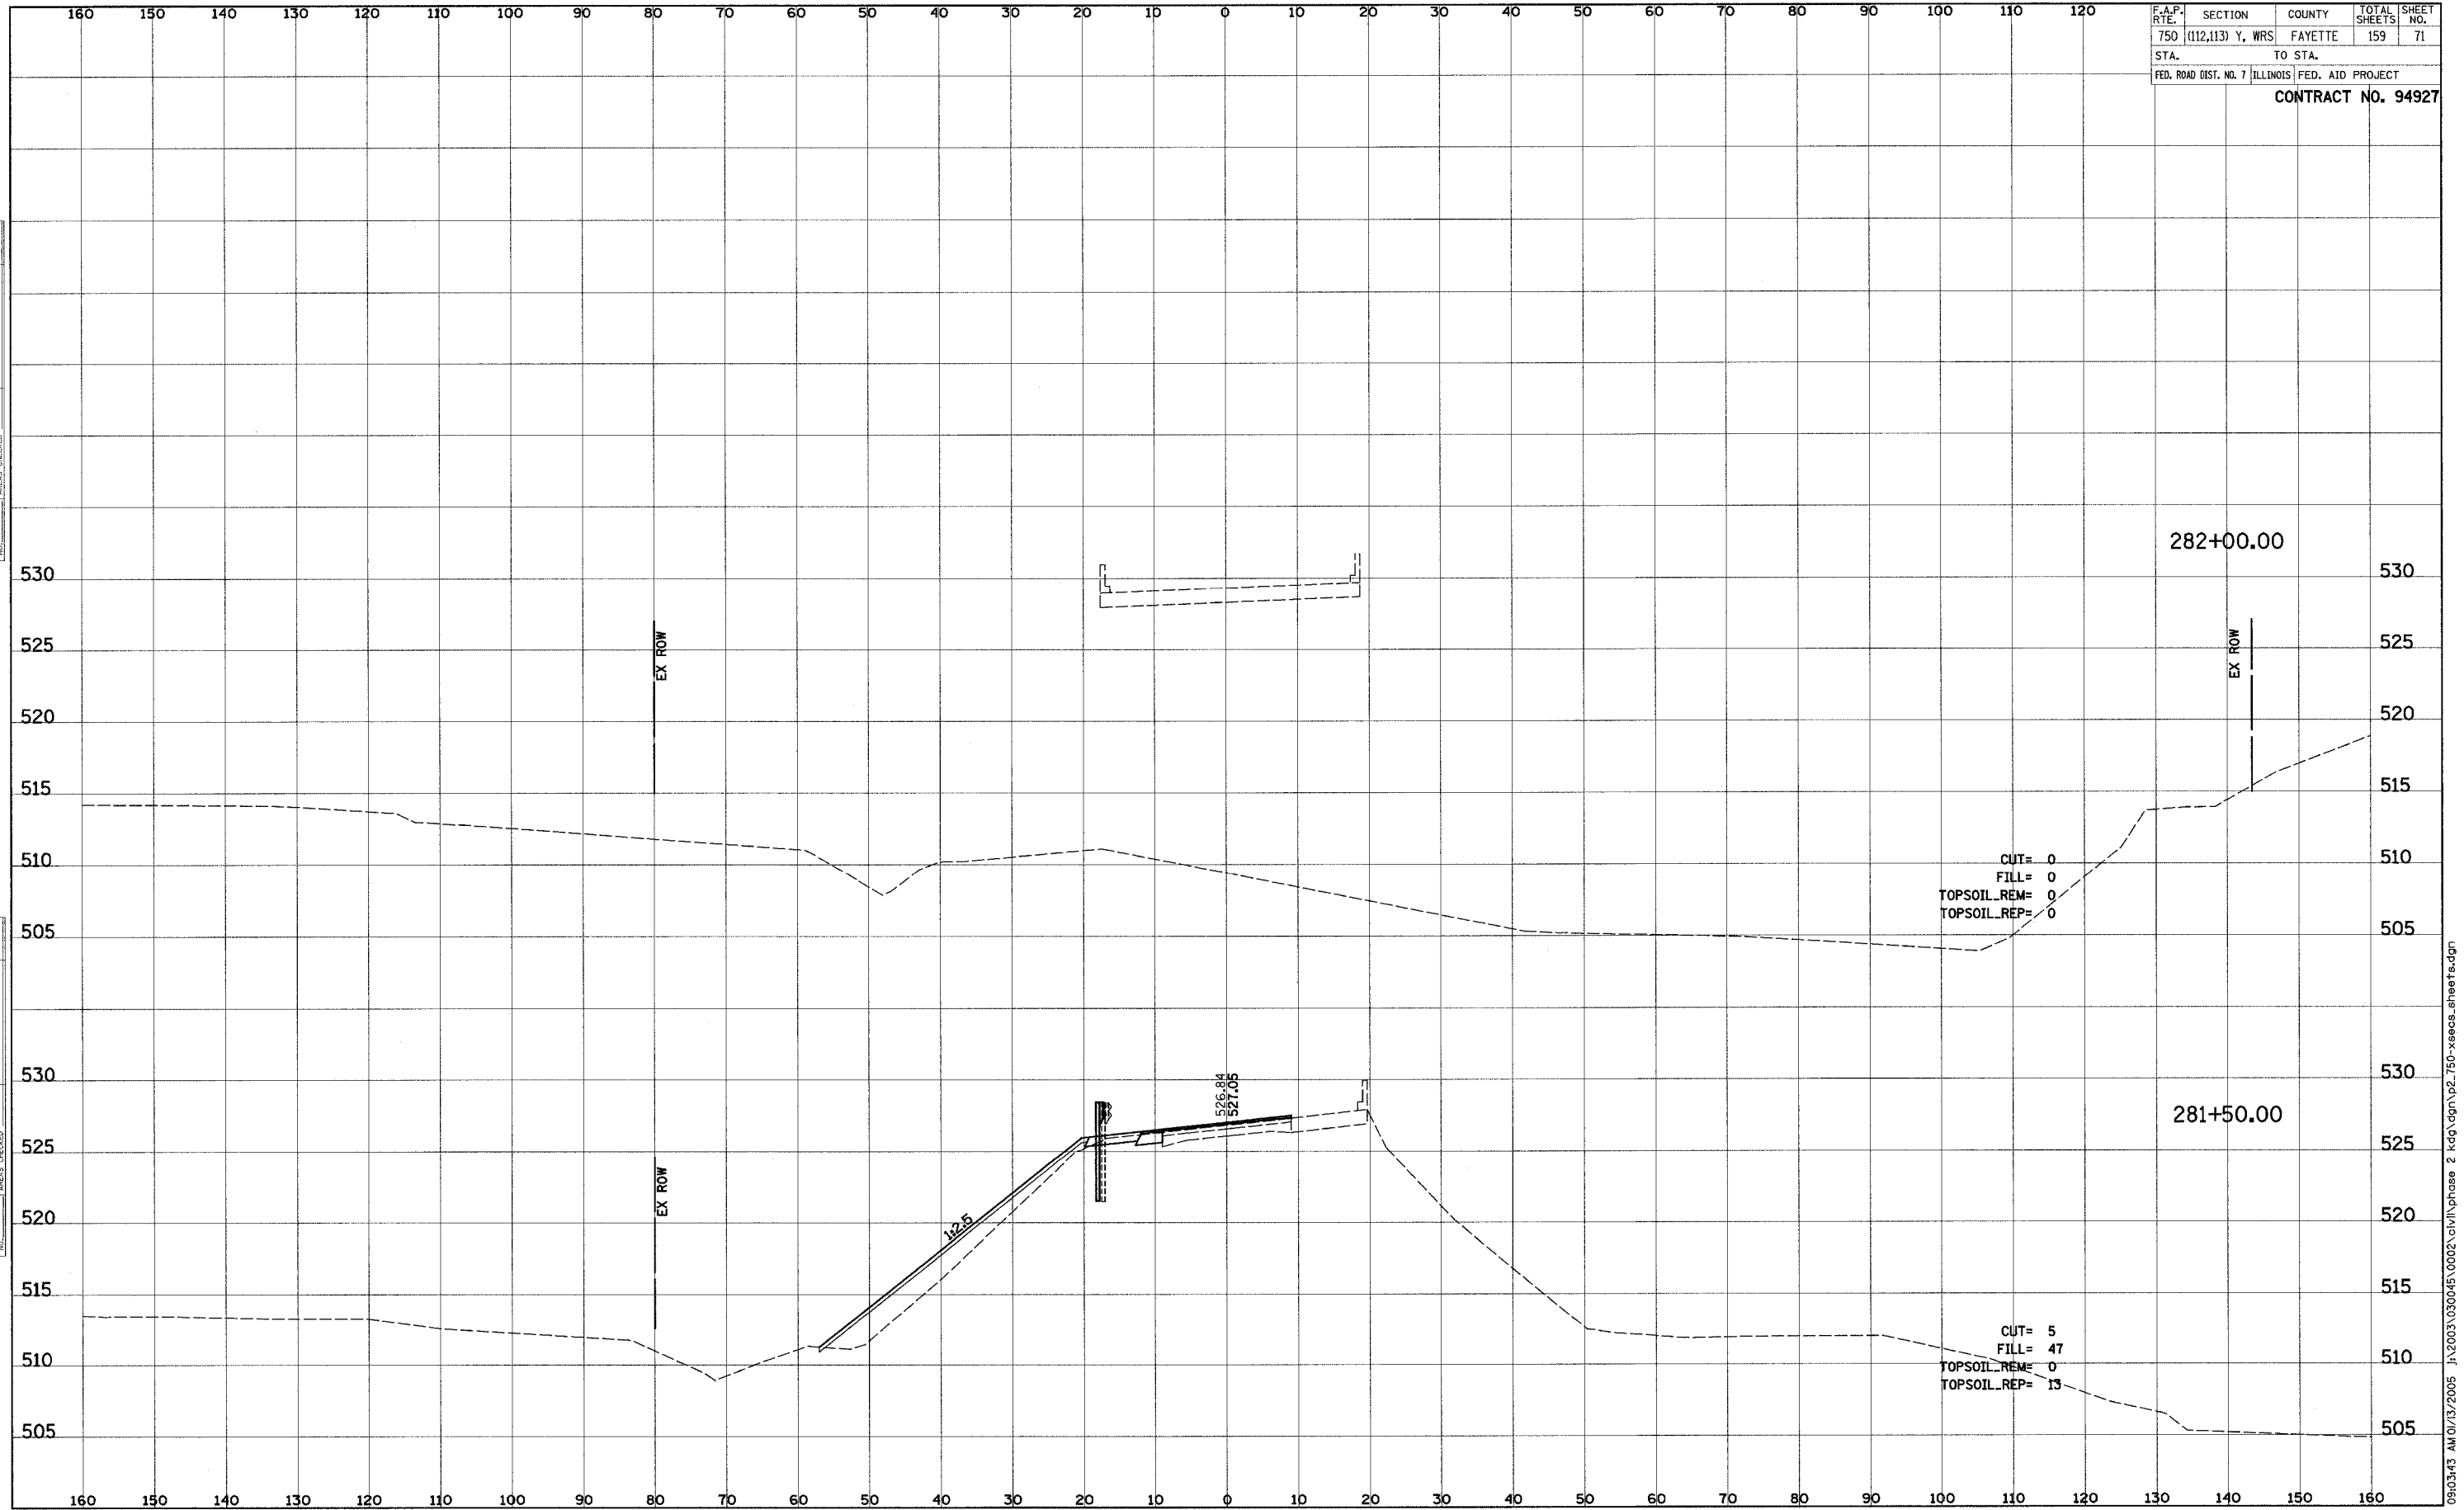

DATE	BY
DATE	BY
DATE	BY

DATE	BY
DATE	BY
DATE	BY

09i03i43 AM 01/13/2005 J:\2003\0300045\0002\civil\phase 2 kcdg.dgn\p2\_750-xsecs.sheets.dgn