


F.A.P. RTE.	SECTION	COUNTY	TOTAL SHEETS	SHEET NO.
750	(112,113) Y, WRS	FAYETTE	159	74
STA.	TO STA.			
FED. ROAD DIST. NO. 7 ILLINOIS FED. AID PROJECT				
CONTRACT NO. 94927				

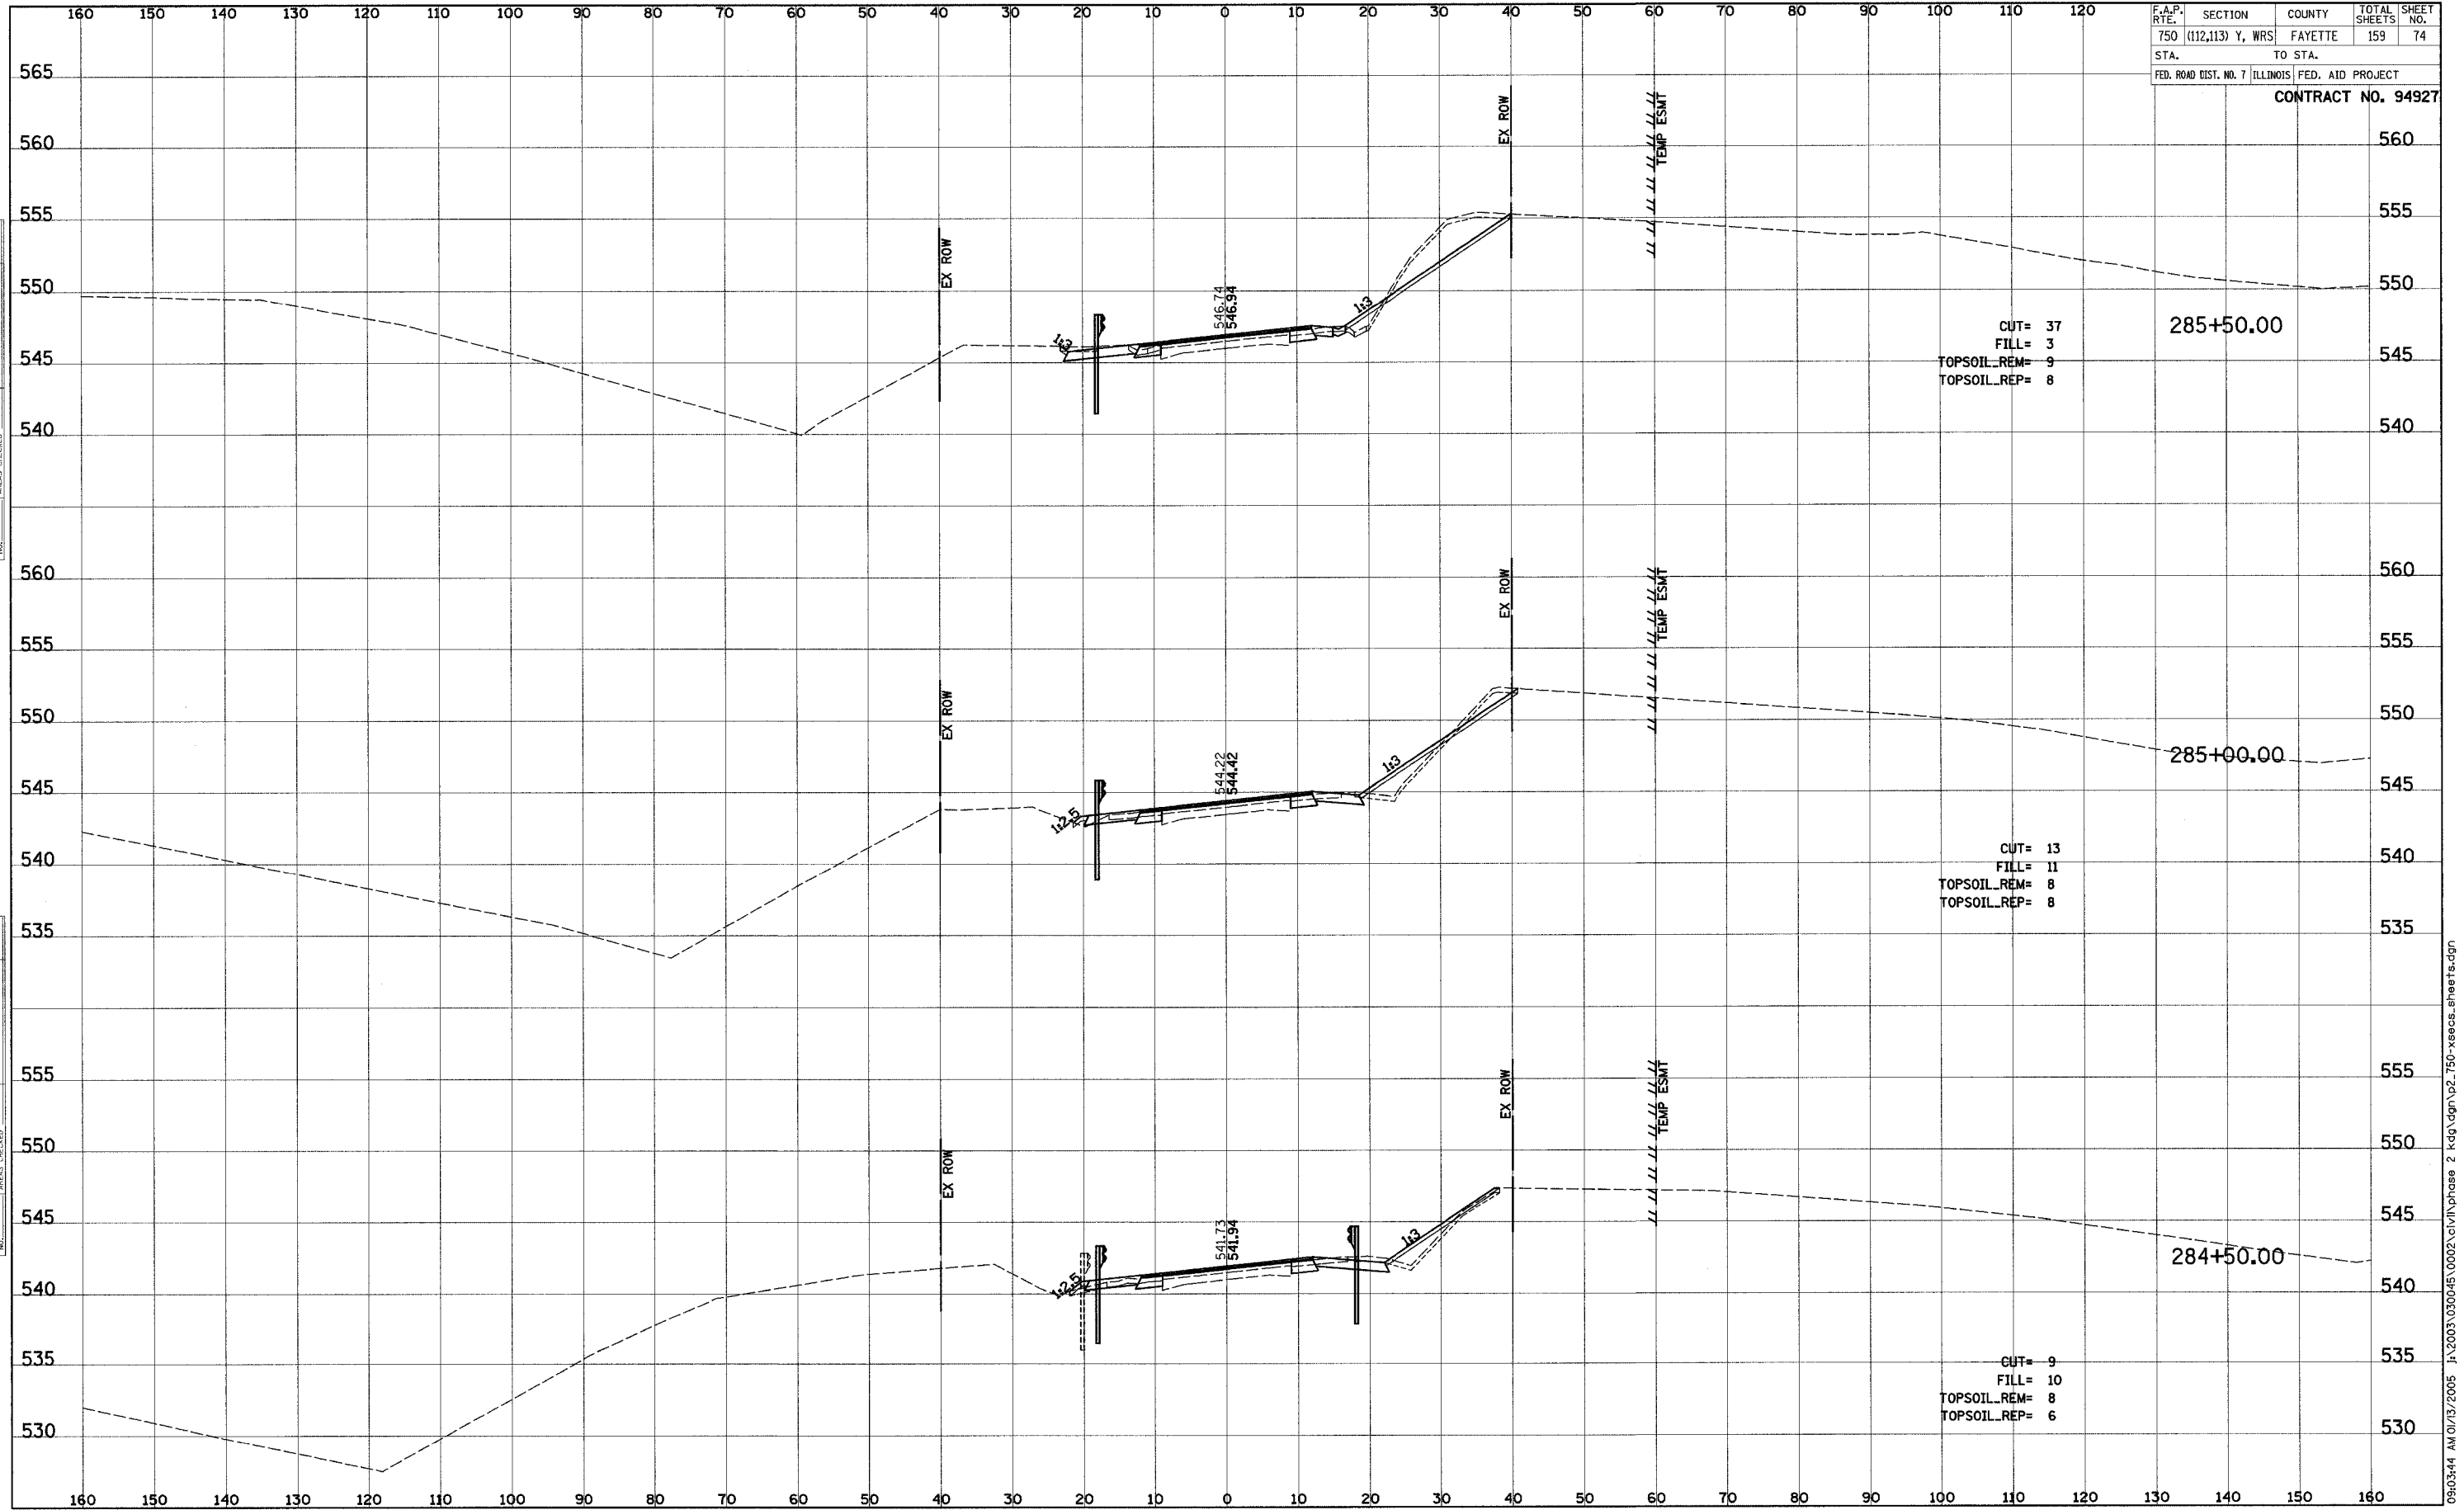

BY	DATE

ORIGINAL SURVEY	SURVEY	DATE

09:03:44 AM 01/13/2005 J:\2003\030045\0002\civil\phase 2 kdg.dgn\p2_750-xecos_sheets.dgn