


F.A.P. RTE.	SECTION	COUNTY	TOTAL SHEETS	SHEET NO.
750	(112,113) Y, WRS	FAYETTE	159	82
STA.	TO STA.			
FED. ROAD DIST. NO. 7 ILLINOIS FED. AID PROJECT				
CONTRACT NO. 94927				

BY	DATE
FINAL SURVEY	SURVEYED
NOTE BOOK	PLOTTED
NO.	TEMPLATE
	AREAS CHECKED

BY	DATE
ORIGINAL SURVEY	SURVEYED
NOTE BOOK	PLOTTED
NO.	TEMPLATE
	AREAS CHECKED

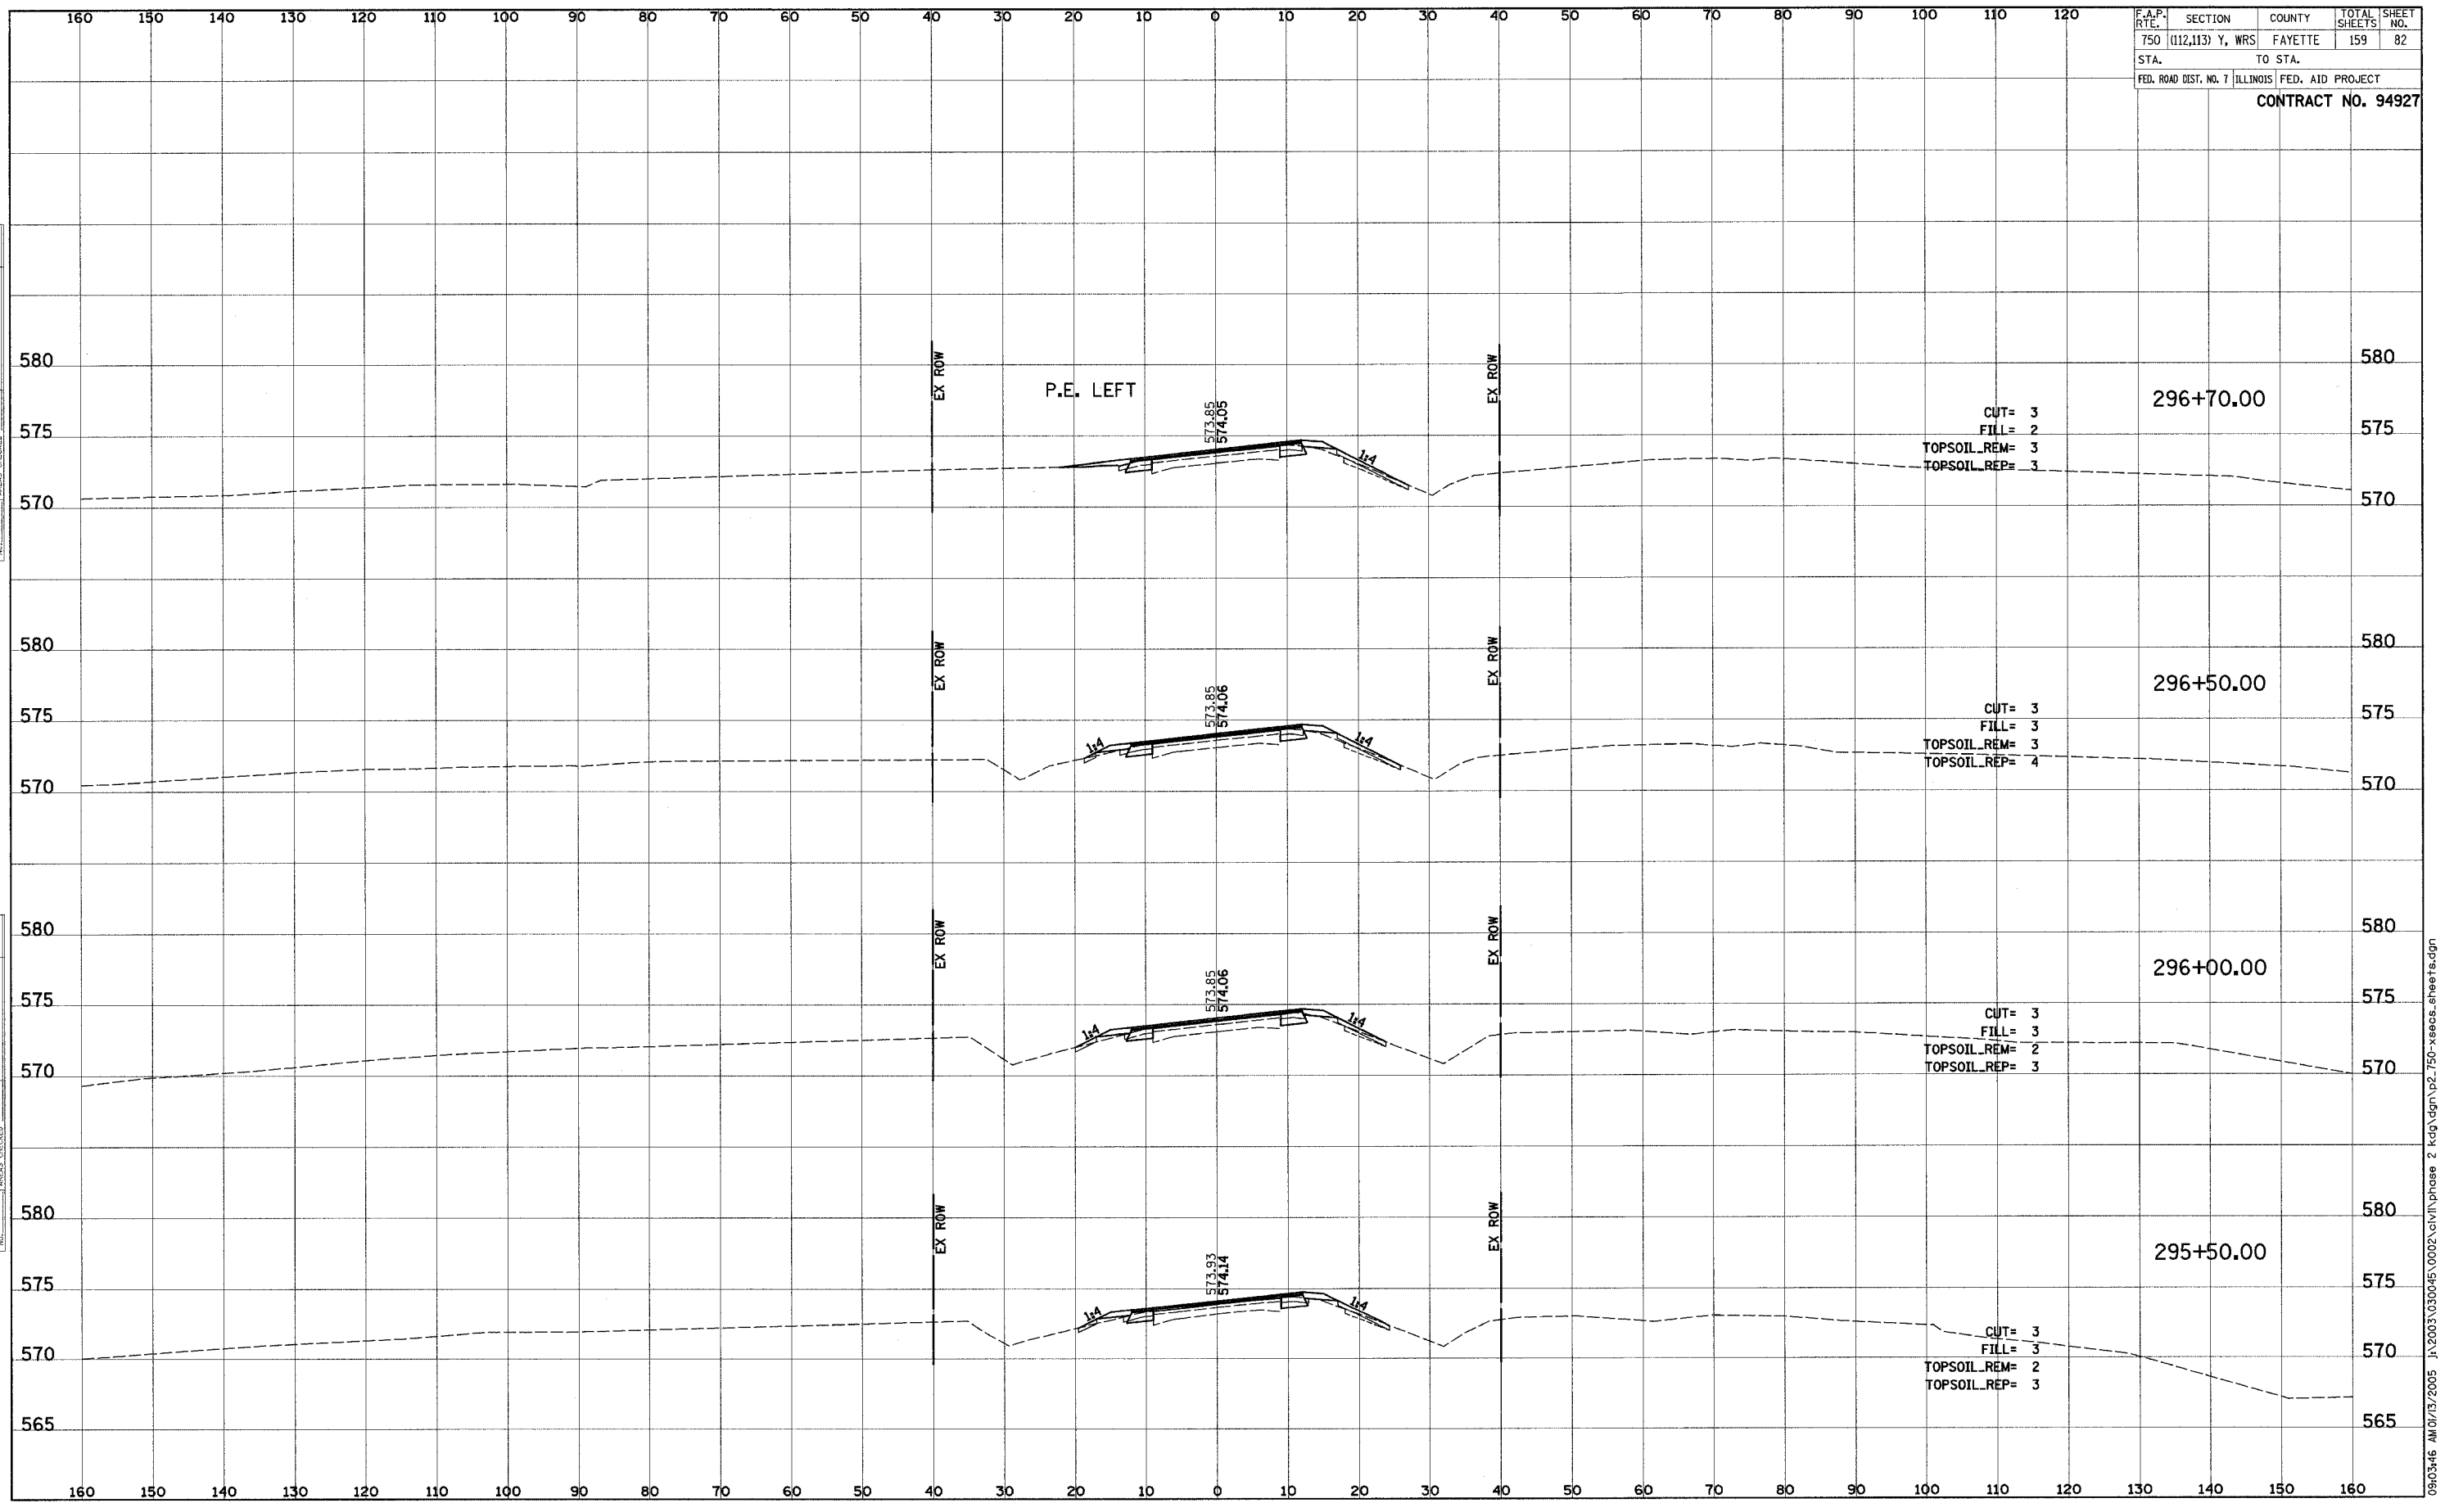

CUT= 3
 FILL= 2
 TOPSOIL_REM= 3
 TOPSOIL_REP= 3

CUT= 3
 FILL= 3
 TOPSOIL_REM= 3
 TOPSOIL_REP= 4

CUT= 3
 FILL= 3
 TOPSOIL_REM= 2
 TOPSOIL_REP= 3

CUT= 3
 FILL= 3
 TOPSOIL_REM= 2
 TOPSOIL_REP= 3

09r03r46 AM 01/13/2005 J:\2003\030045\0002\civil\phase 2 kdg.dgn\p2_750-xxxxs.sheets.dgn