


F.A.P. RTE.	SECTION	COUNTY	TOTAL SHEETS	SHEET NO.
750	(112,113) Y, WRS	FAYETTE	159	118
STA.	TO STA.			
FED. ROAD DIST. NO. 7 ILLINOIS FED. AID PROJECT				
CONTRACT NO. 94927				

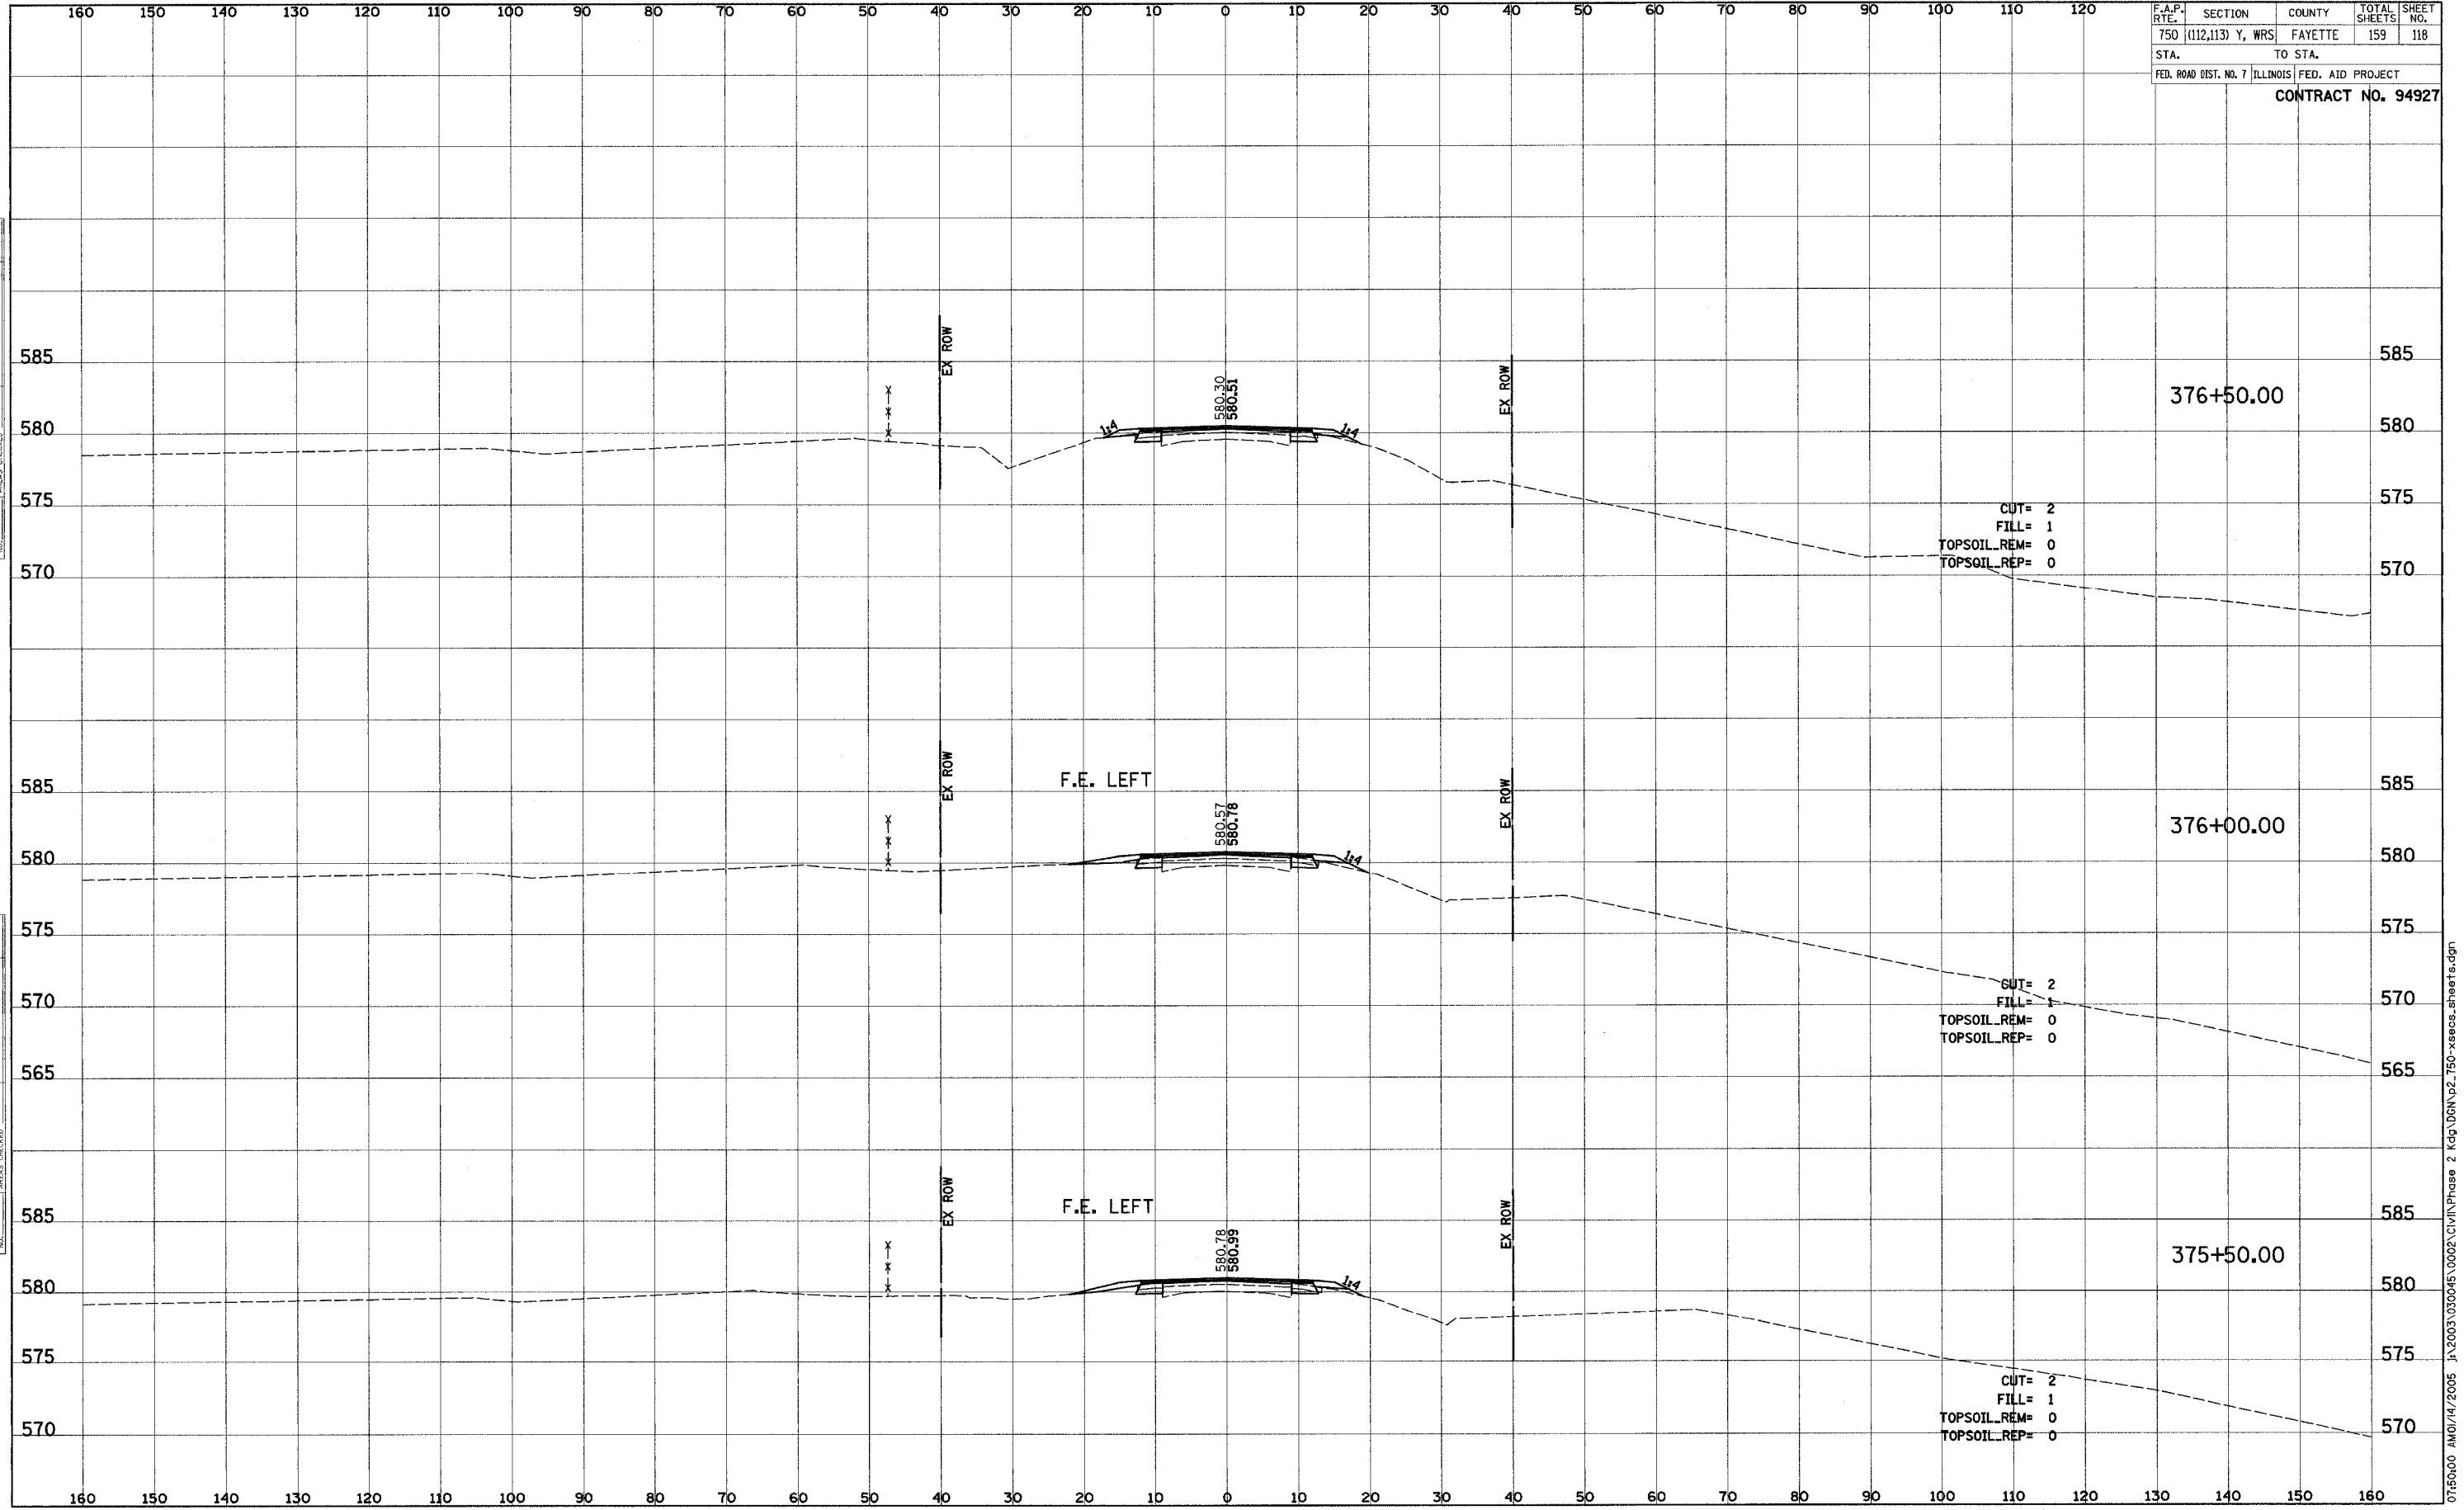

FINAL SURVEY	SURVEY	DATE
NO.	NO.	NO.
NO.	NO.	NO.

ORIGINAL SURVEY	SURVEY	DATE
NO.	NO.	NO.
NO.	NO.	NO.

07:50:00 AM 01/14/2005 J:\2003\030045\0002\CIVIL\Phase 2 Kdp\DCM\p2_750-xsecs.sheets.dgn