


F.A.P. RTE.	SECTION	COUNTY	TOTAL SHEETS	SHEET NO.
750	(112,113) Y, WRS	FAYETTE	159	121
STA.	TO STA.			
FED. ROAD DIST. NO. 7 ILLINOIS			FED. AID PROJECT	
CONTRACT NO. 94927				

FINAL SURVEY	SURVEYED	BY	DATE
NOTE BOOK	PLOTTED		
NO.	TEMPLATE		
	AREAS CHECKED		

ORIGINAL SURVEY	SURVEYED	BY	DATE
NOTE BOOK	PLOTTED		
NO.	TEMPLATE		
	AREAS CHECKED		

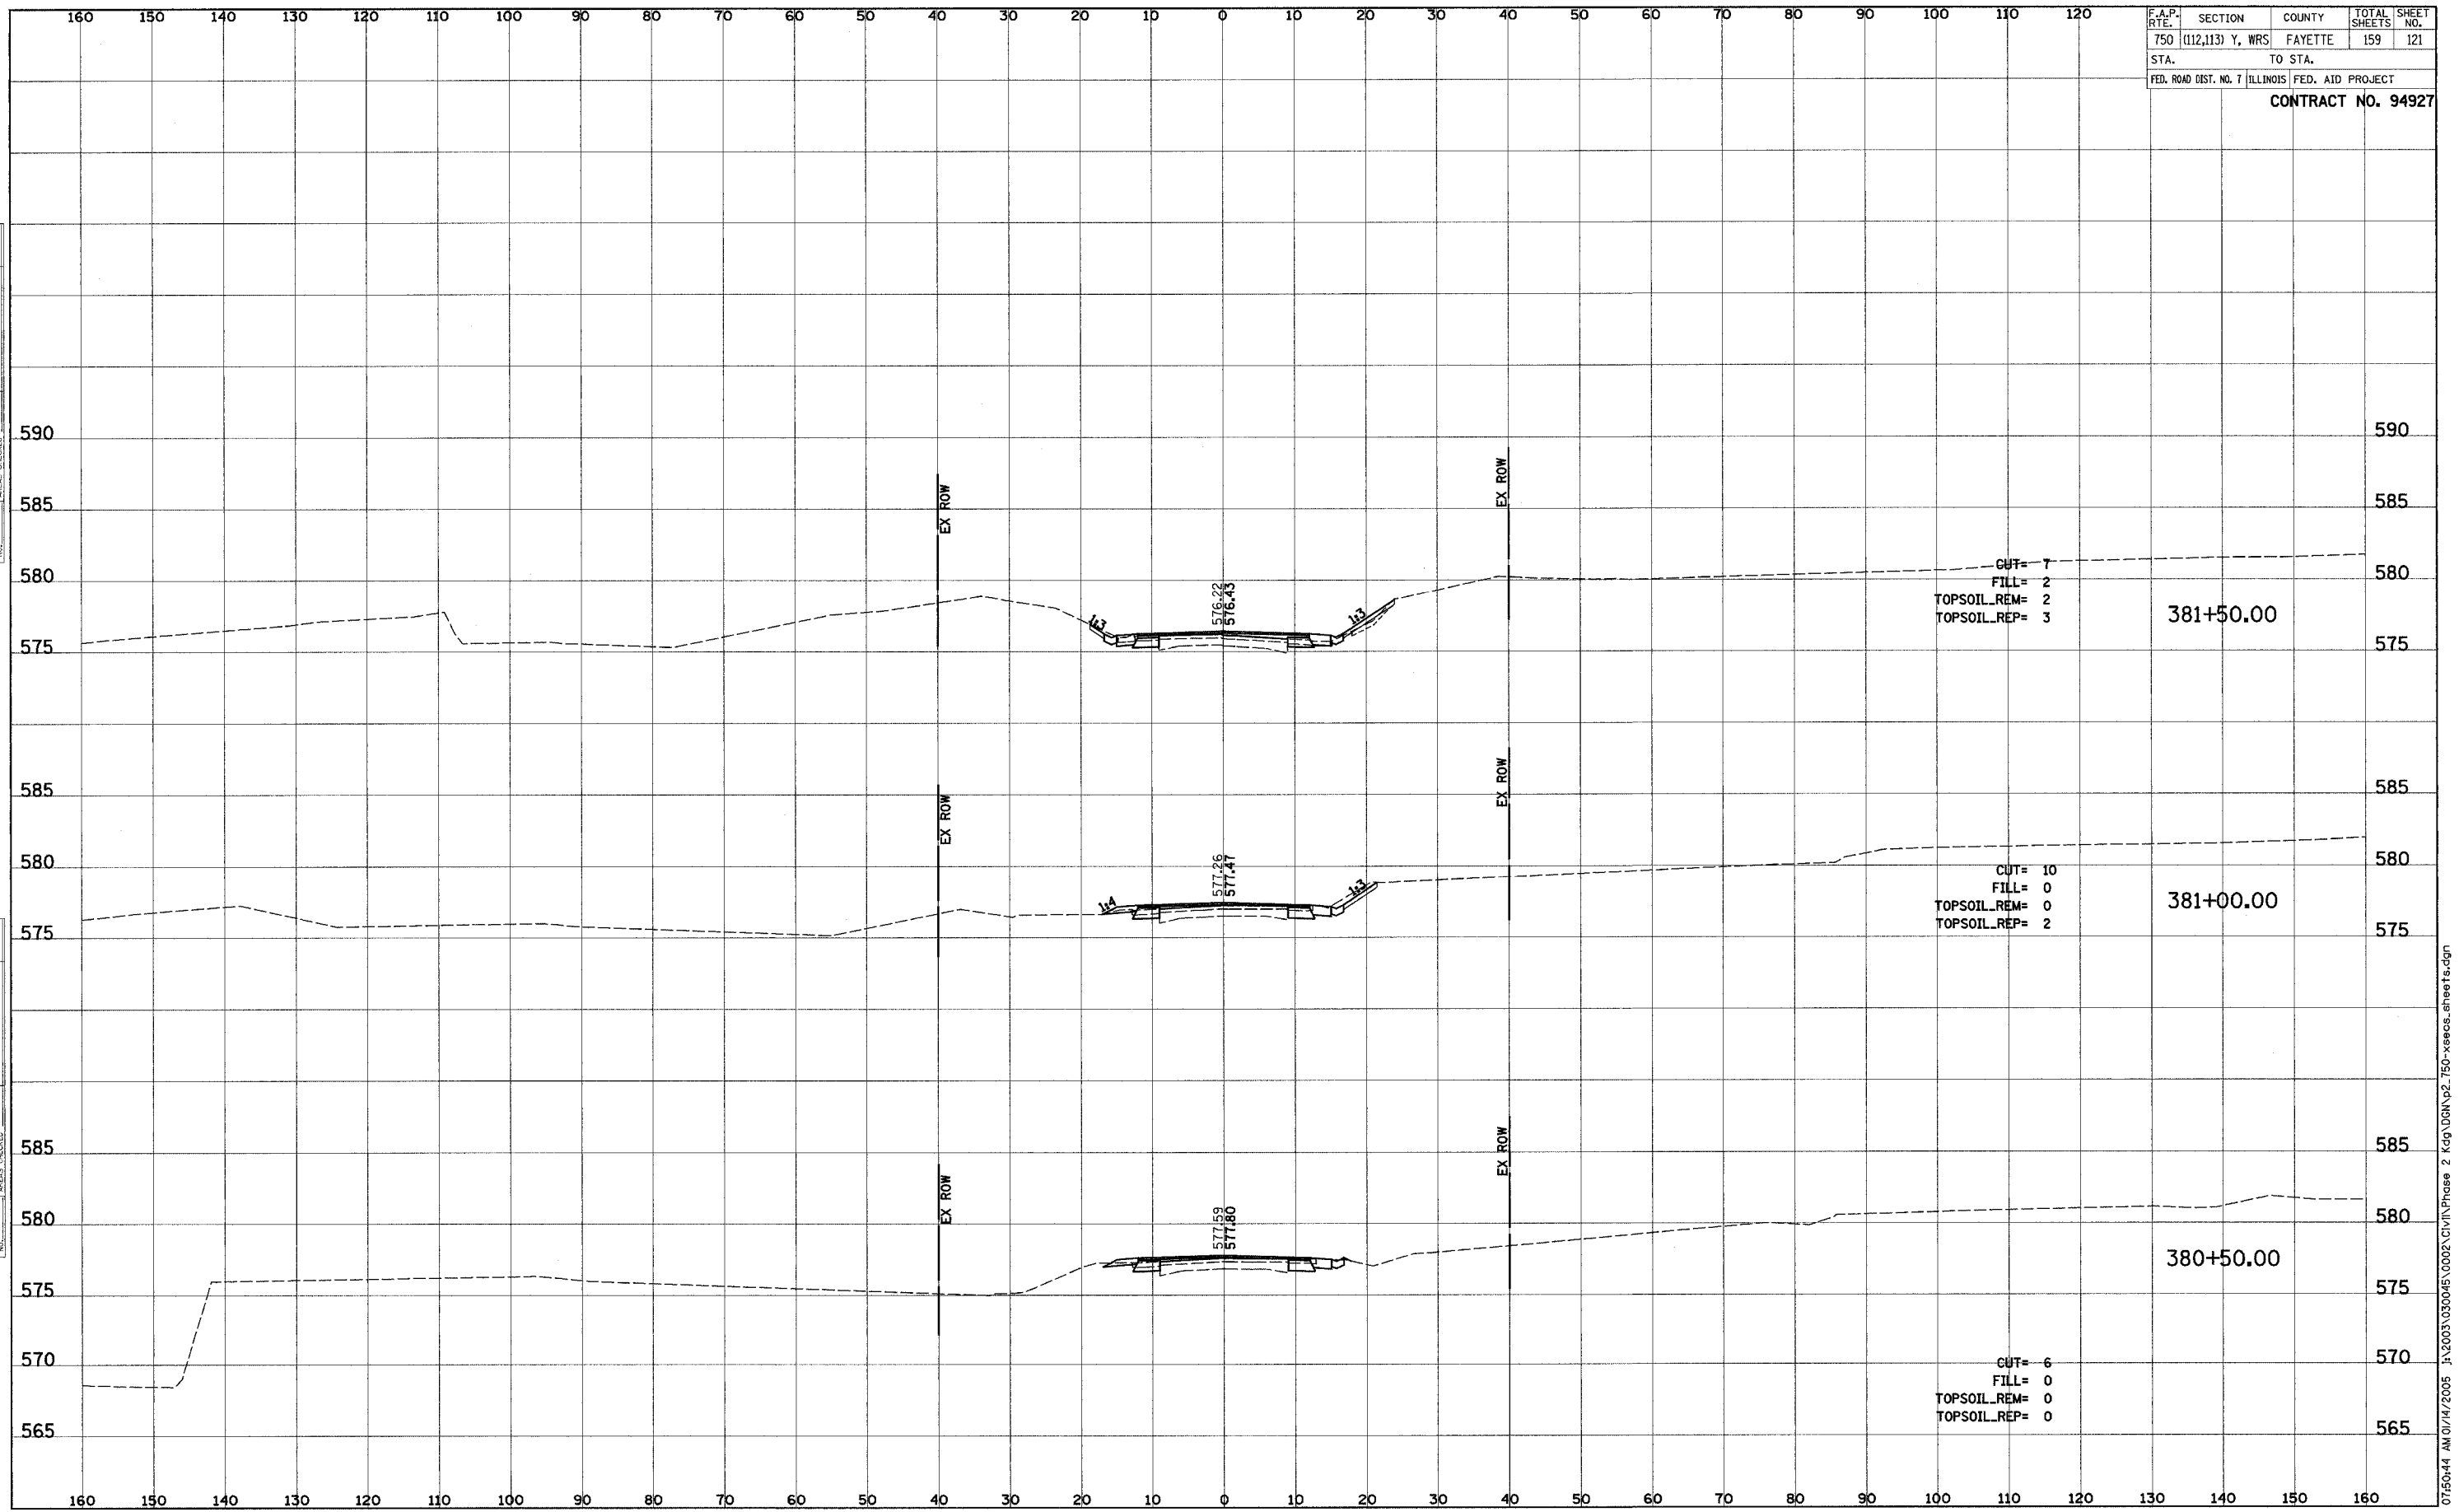

07:50:44 AM 01/14/2005 J:\2003\030045\0002\CIVIL\Phase 2 Kdq\DCM\p2_750-xsecs.sheets.dgn