


160 150 140 130 120 110 100 90 80 70 60 50 40 30 20 10 0 10 20 30 40 50 60 70 80 90 100 110 120

F.A.P. RTE.	SECTION	COUNTY	TOTAL SHEETS	SHEET NO.
750	(112,113) Y, WRS	FAYETTE	159	159
STA.		TO STA.		
FED. ROAD DIST. NO. 7		ILLINOIS FED. AID PROJECT		
CONTRACT NO. 94927				

FINAL SURVEY	DATE
NO.	
ORIGINAL SURVEY	DATE
NO.	
SURVEYED	
PLOTTED	DATE
TEMPLATE	
AREAS CHECKED	

FINAL SURVEY	DATE
NO.	
ORIGINAL SURVEY	DATE
NO.	
SURVEYED	
PLOTTED	DATE
TEMPLATE	
AREAS CHECKED	

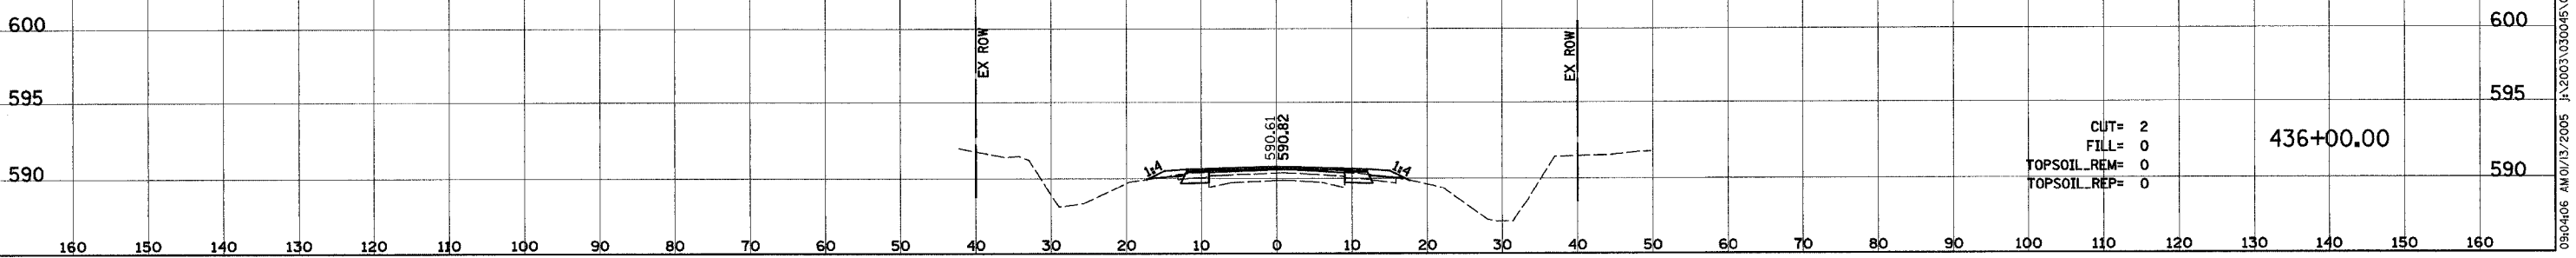

09:04:06 AM 01/13/2005 J:\2003\030045\0002\civil\phase 2\kcg\dgn\p2_750-xeccc-sheets.dgn