
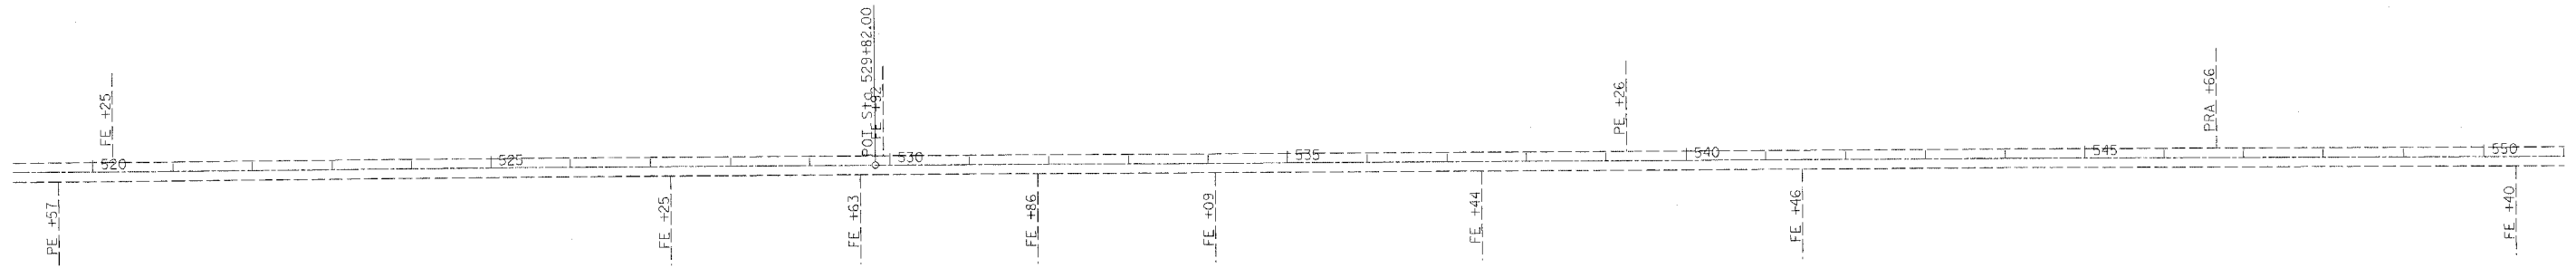


steffenk  
3/31/2005  
c:\projects\94944d\01302pa.dgn

2

ROUTE	SECTION	COUNTY	TOTAL SHEETS	SHEET NO.
332	(18,19,20) RS-2	CRAWFORD	21	10
FED. ROAD DIST. NO. 1		ILLINOIS	FED. AID PROJECT NO.	

CONTRACT NO. 94944

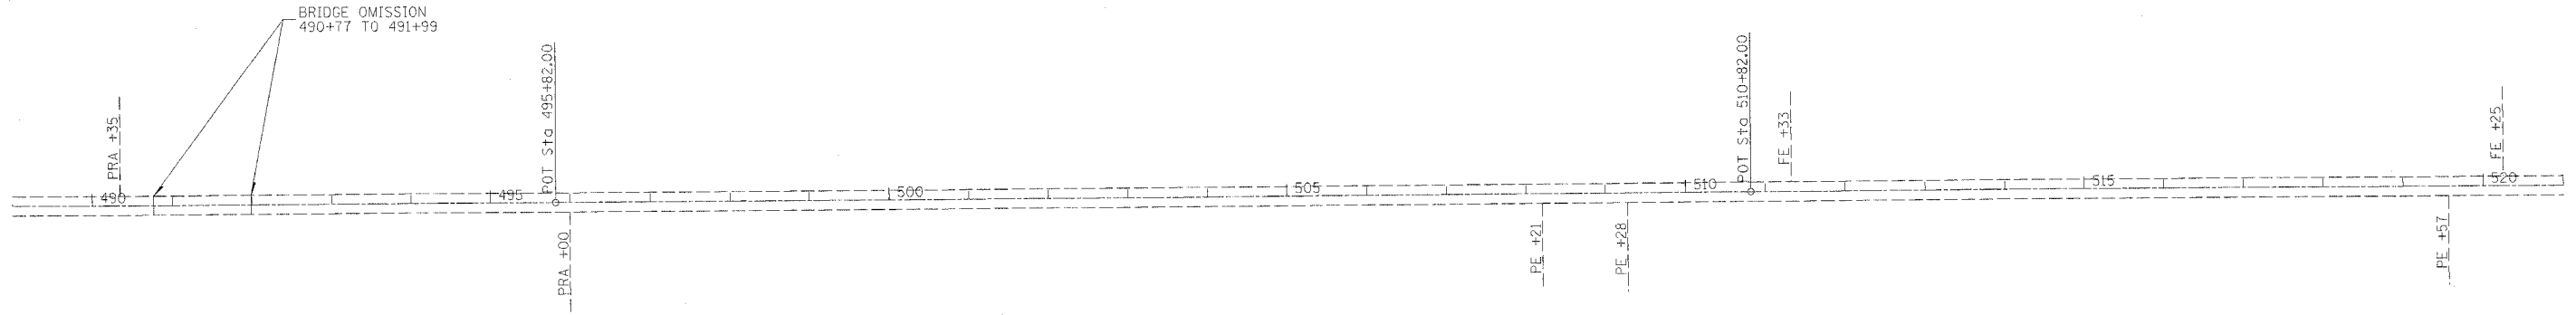

REVISIONS	
NAME	DATE

ILLINOIS DEPARTMENT OF TRANSPORTATION

**STA 490 + 00  
TO  
STA 550 + 00**

SCALE: VERT.  
DATE:      HORIZ.

DRAWN BY  
CHECKED BY