
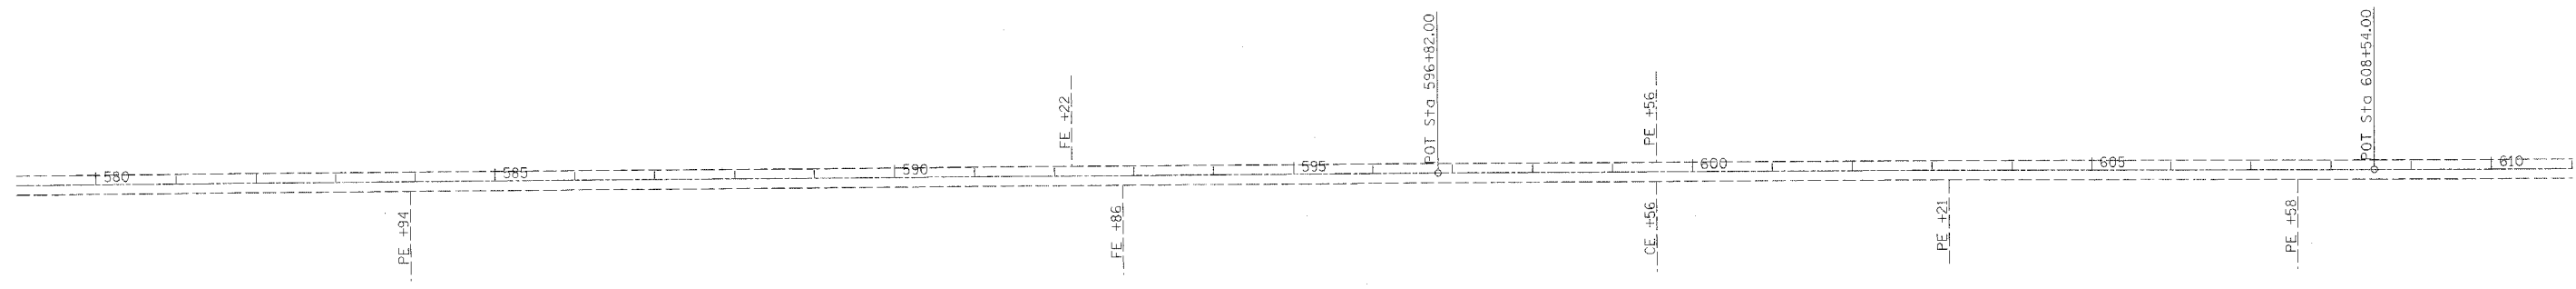


steffenmk  
3/31/2005  
c:\projects\94944d\01302pa.dgn

3

FILE	SECTION	COUNTY	TOTAL SHEETS	SHEET NO.
332	(18,19,20) RS-2	CRAWFORD	21	11
FED. ROAD DIST. NO. 1		ILLINOIS	FED. AID PROJECT NO.	

CONTRACT NO. 94944

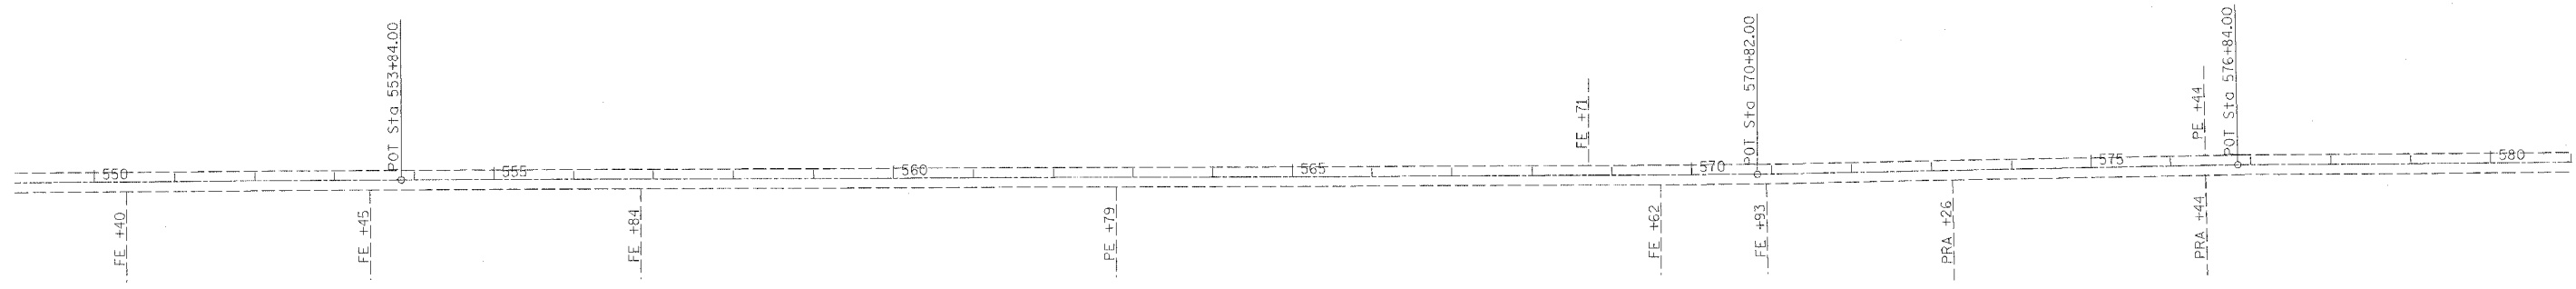

REVISIONS	
NAME	DATE

ILLINOIS DEPARTMENT OF TRANSPORTATION

**STA 550 + 00  
TO  
STA 610 + 00**

SCALE: VERT. \_\_\_\_\_  
DATE: \_\_\_\_\_

DRAWN BY \_\_\_\_\_  
CHECKED BY \_\_\_\_\_