
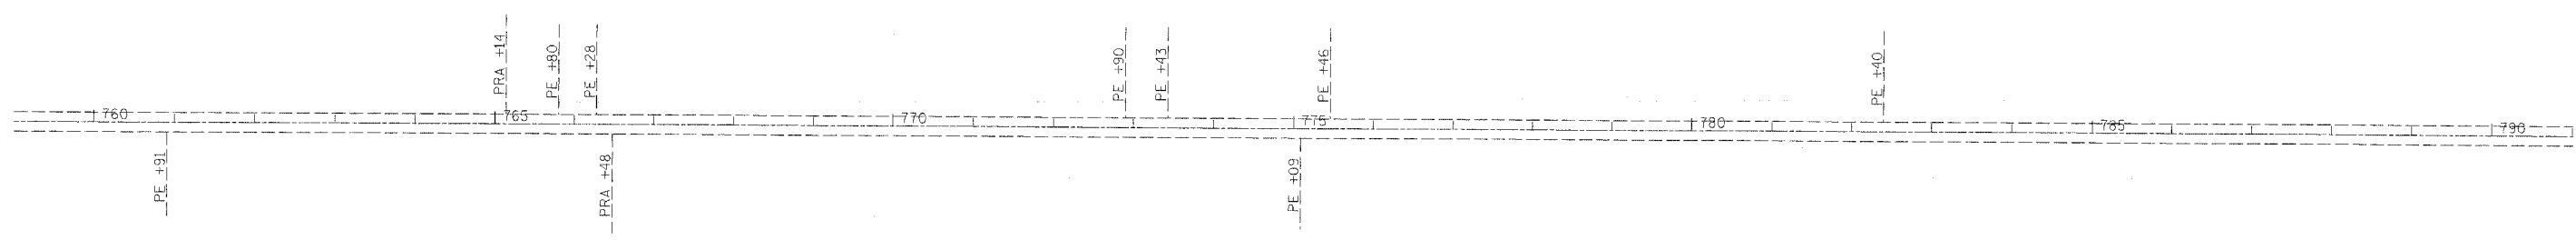


steffenmk
 3/31/2005
 c:\projects\94944d\01302pa.dgn

332	(18,19,20) RS-2	CRAWFORD	21	14
FED. ROAD DIST. NO. 7		ILLINOIS	FED. AID PROJECT NO.	

CONTRACT NO. 94944

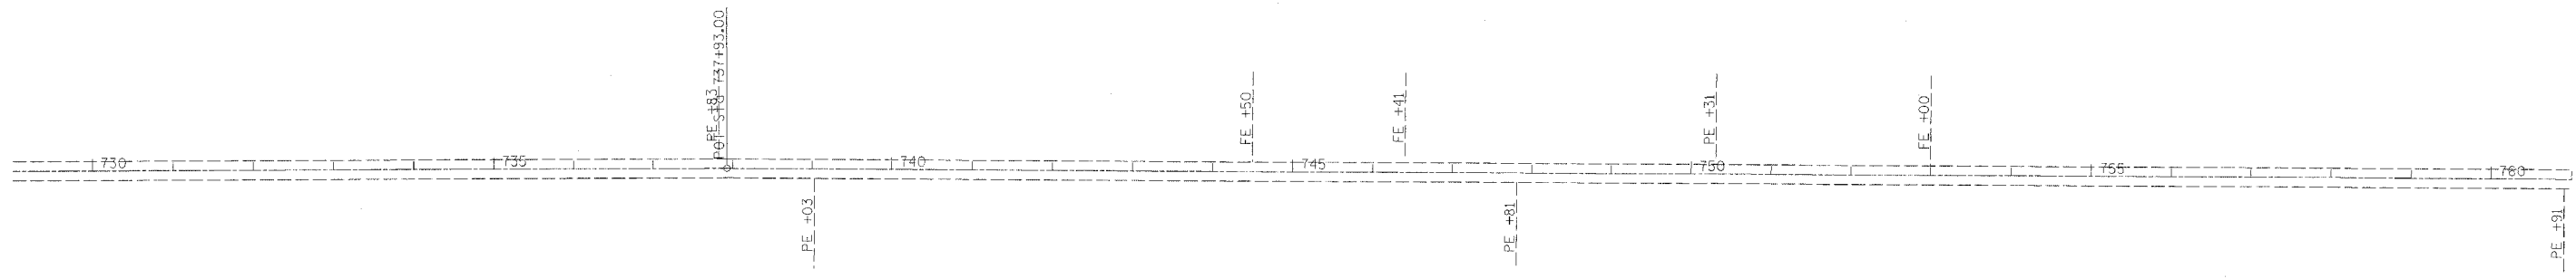

REVISIONS	
NAME	DATE

ILLINOIS DEPARTMENT OF TRANSPORTATION
STA 730+00
TO
STA 790+00
 SCALE: VERT. _____
 DATE: _____ HORIZ. _____
 DRAWN BY _____
 CHECKED BY _____