
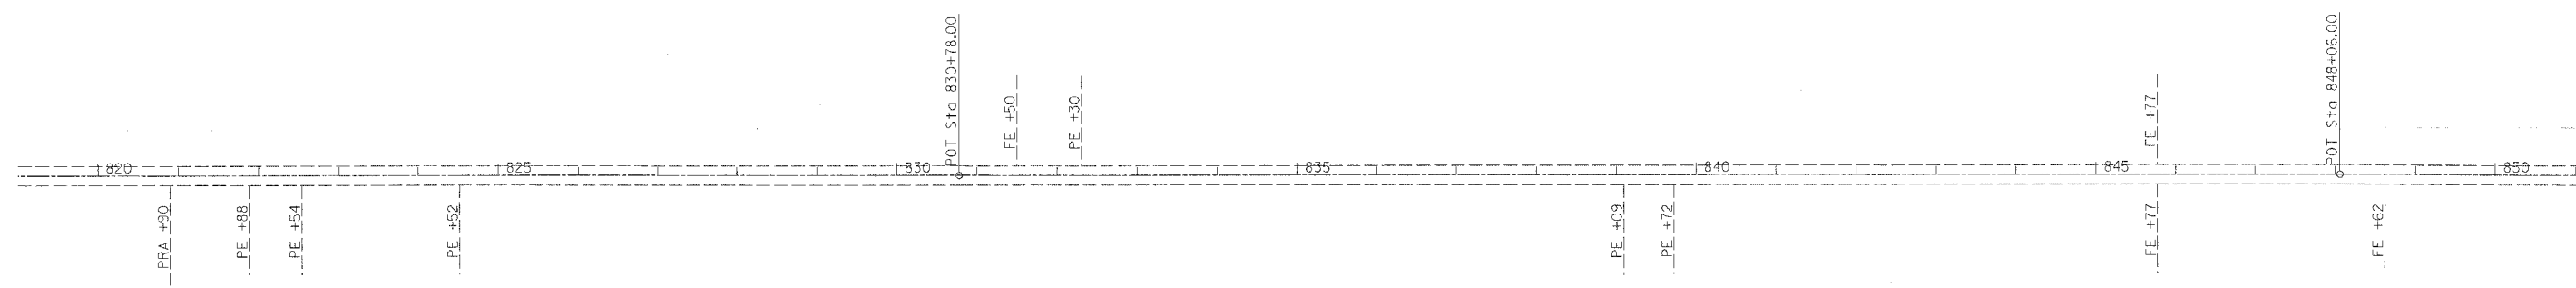


steffenmk
 3/31/2005
 c:\projects\94944d\01302pa.dgn
 7

FILE	SECTION	COUNTY	TOTAL SHEETS	SHEET NO.
332	(18,19,20) RS-2	CRAWFORD	21	15
FED. ROAD DIST. NO. 7		ILLINOIS	FED. AID PROJECT NO.	

CONTRACT NO. 94944

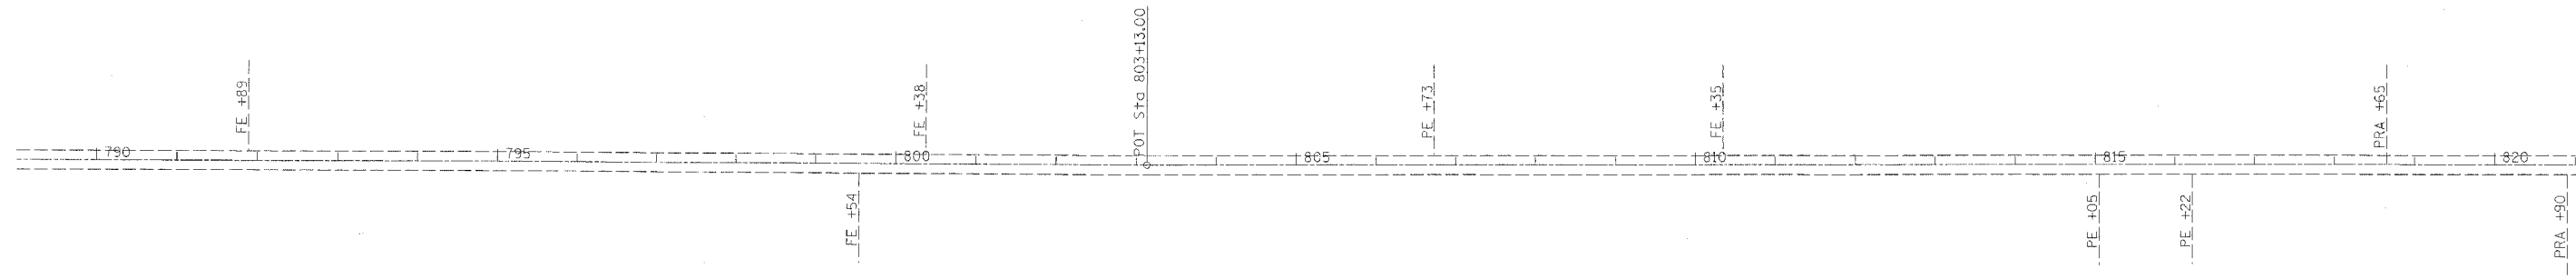

REVISIONS	
NAME	DATE

ILLINOIS DEPARTMENT OF TRANSPORTATION

**STA 790+00
 TO
 STA 850+00**

SCALE: VERT.
 HORIZ.
 DATE

DRAWN BY
 CHECKED BY