


steffemk  
3/31/2005  
c:\projects\94944d\01302pa.dgn  
EPMRR

RTL	SECTION	COUNTY	TOTAL SHEETS	SHEET NO.
332	(18,19,20) RS-2	CRAWFORD	21	21
FED. ROAD DIST. NO. 7	ALIMOS	FED. AID PROJECT NO.	CONTRACT NO. 94944	

THE RAILROAD APPROACH NO PASSING ZONE LINES ARE TO BE YELLOW.  
ALL OTHER RAILROAD APPROACH MARKINGS ARE TO BE WHITE.

THE STOP BAR SHOULD BE PLACED 8' FROM THE GATE (IF PRESENT), OTHERWISE  
IT SHOULD NOT BE CLOSER THAN 15' FROM THE NEAREST RAIL.

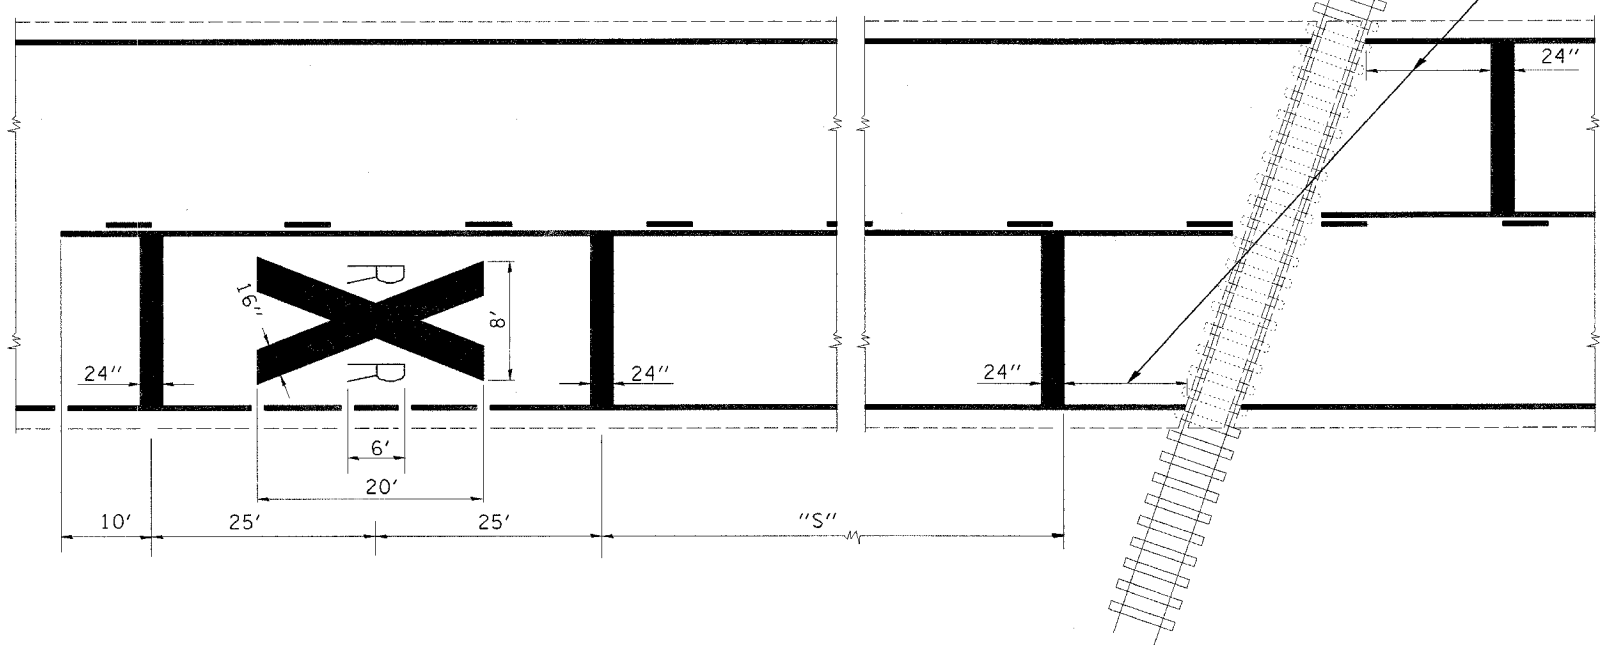

SPEED (MPH)	"S"
40	90'
45	140'
50	215'
55	290'
60	365'

IN URBAN AREAS THE DISTANCE MAY  
BE VARIED TO FIT THE APPROACH SPEED,  
SIGHT DISTANCE, AND AVAILABLE SPACE.  
"S" SHOULD NEVER BE LESS THAN 50'.

TYPICAL PAVEMENT MARKINGS AT RAILROAD-HIGHWAY GRADE CROSSING

NOT TO SCALE

REVISIONS	
NAME	DATE
MMO	12-99
DRM	08-04

ILLINOIS DEPARTMENT OF TRANSPORTATION  
**PAVEMENT MARKINGS AT  
RAILROAD HIGHWAY  
GRADE CROSSING**

SCALE: VERT. \_\_\_\_\_  
HORIZ. \_\_\_\_\_  
DATE \_\_\_\_\_ DRAWN BY \_\_\_\_\_  
CHECKED BY \_\_\_\_\_