
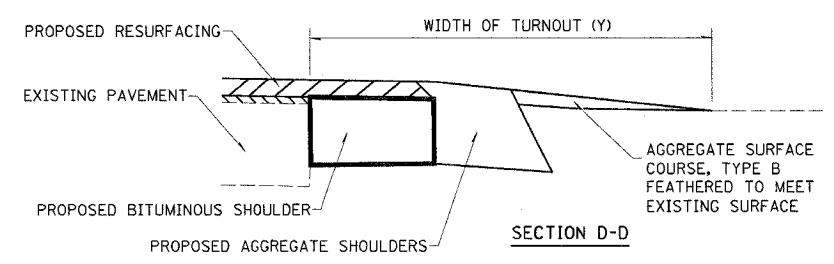
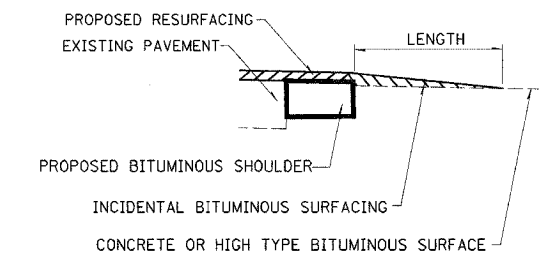
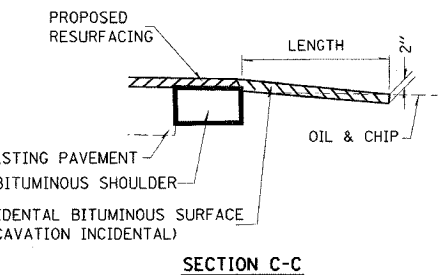
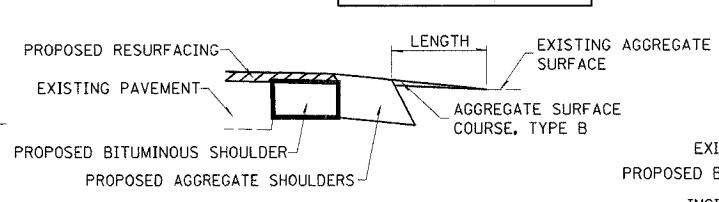
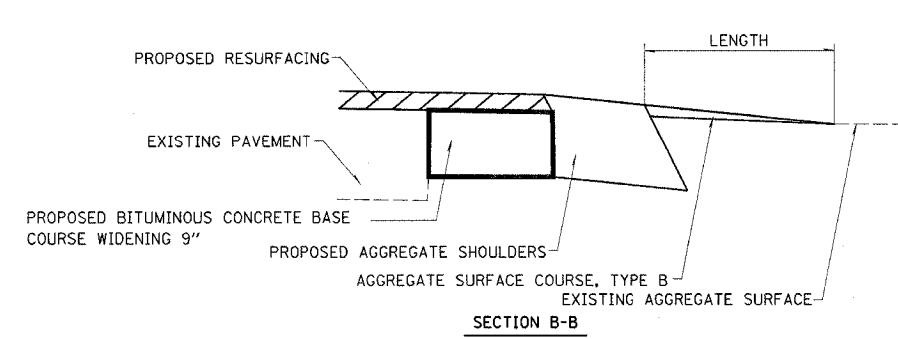


4/5/2005
 c:\projects\94962\d03102pa.dgn
 MMD REV: 06-20-96
 10 11 12 13 14 15 16 17 18
 19 20 21 22 23 24 25 26 27
 28 29 30 31 32 33 34 35 36
 37 38 39 40 41 42 43 44 45
 46 47 48 49 50 51 52 53
 54 55 56 57 58 59 60 61 62 63

FAP R/L	SECTION	COUNTY	TOTAL SHEETS	SHEET NO.
750	(114) Y.WRS	FAYETTE	13	74
FED. ROAD DIST. NO. 7		ILLINOIS	FED. AID PROJECT NO.	
CONTRACT NO. 94962				

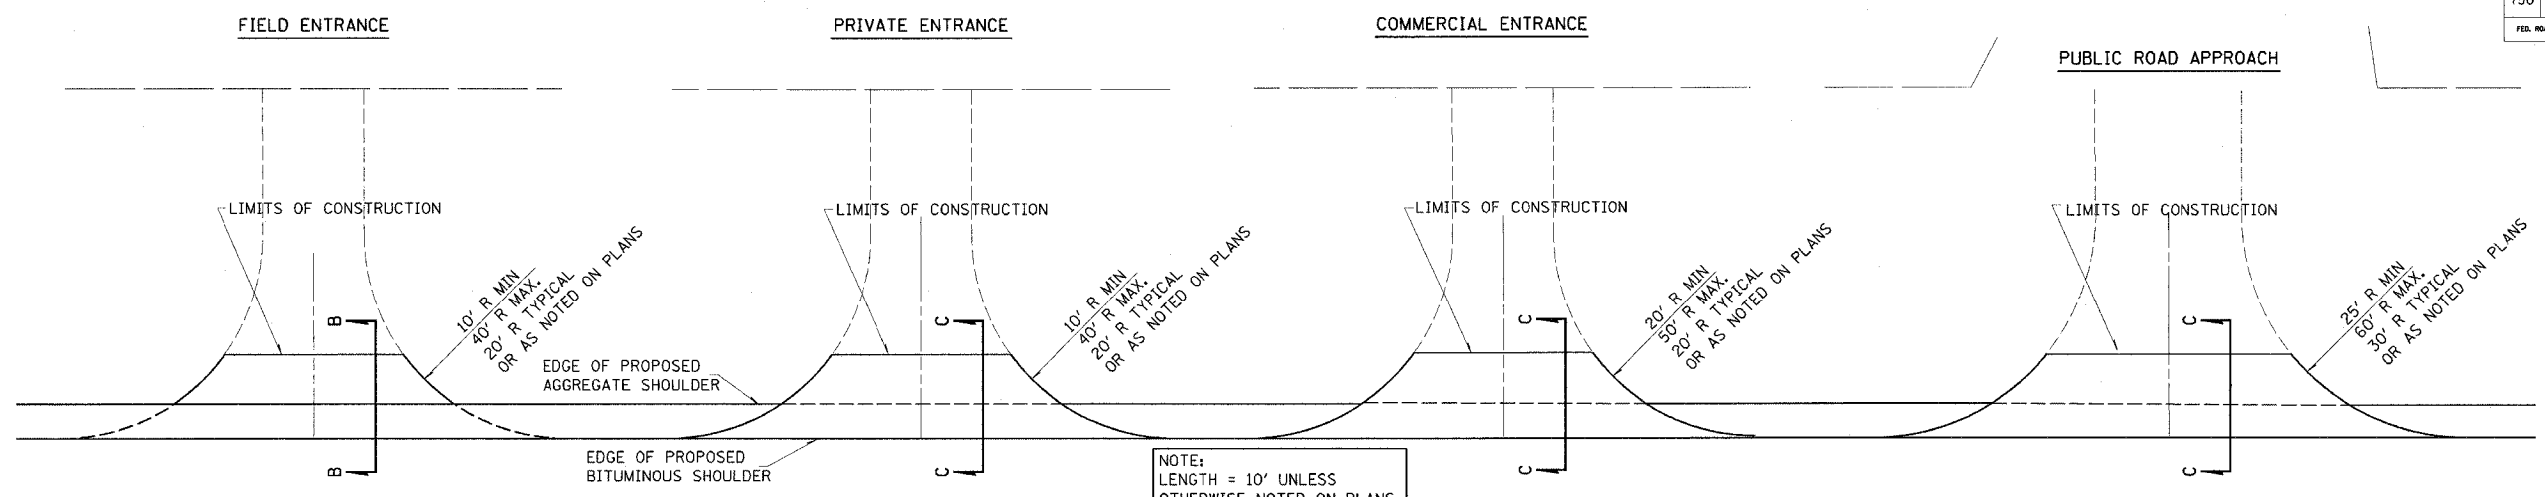

TYPICAL SECTION AT MAILBOX TURNOUT
 NOTE: SEE STANDARD 406201 FOR MAILBOX TURNOUT DETAILS

SIDE	STATION	TYPE	INCIDENTAL BITUMINOUS SURFACING*	AGGREGATE SURFACE COURSE, TYPE B	TEMPORARY ACCESS (PRIVATE ENTRANCE)	TEMPORARY ACCESS (COMMERCIAL ENTRANCE)	TEMPORARY ACCESS (ROAD)	TEMPORARY ACCESS (FIELD ENTRANCE)
			TON	TON				
RT	1019+12	PRA	4.4					
LT	1019+12	PRA	4.6					
LT	1021+30	CE	6.3					
RT	1021+60	CE	8.2					
LT	1023+46	PE	7.7					
LT	1024+56	FE		2.2				
RT	1025+66	PE		7.6				
RT	1029+77	CE	4.6					
RT	1030+88	FE		2.6				
LT	1031+58	PE		2.7				

FE - FIELD ENTRANCE PRA - PUBLIC ROAD APPROACH
 PE - PRIVATE ENTRANCE MBT - MAILBOX TURNOUT
 CE - COMMERCIAL ENTRANCE

*BITUMINOUS MATERIALS AND AGGREGATE (PRIME COAT) FOR ENTRANCES AND PUBLIC ROAD APPROACHES SHALL BE CONSIDERED INCIDENTAL TO INCIDENTAL BITUMINOUS SURFACING AS NOTED IN THE SPECIAL PROVISIONS

ISSUED: 08-03-99