


F.A.P. RTE.	SECTION	COUNTY	TOTAL SHEETS	SHEET NO.
150	1141 Y. WBS.	FAYETTE	32	74
STA. 1018+50.00		TO STA. 1018+21.00		
FED. ROAD DIST. NO.		ILLINOIS	FED. AID PROJECT	

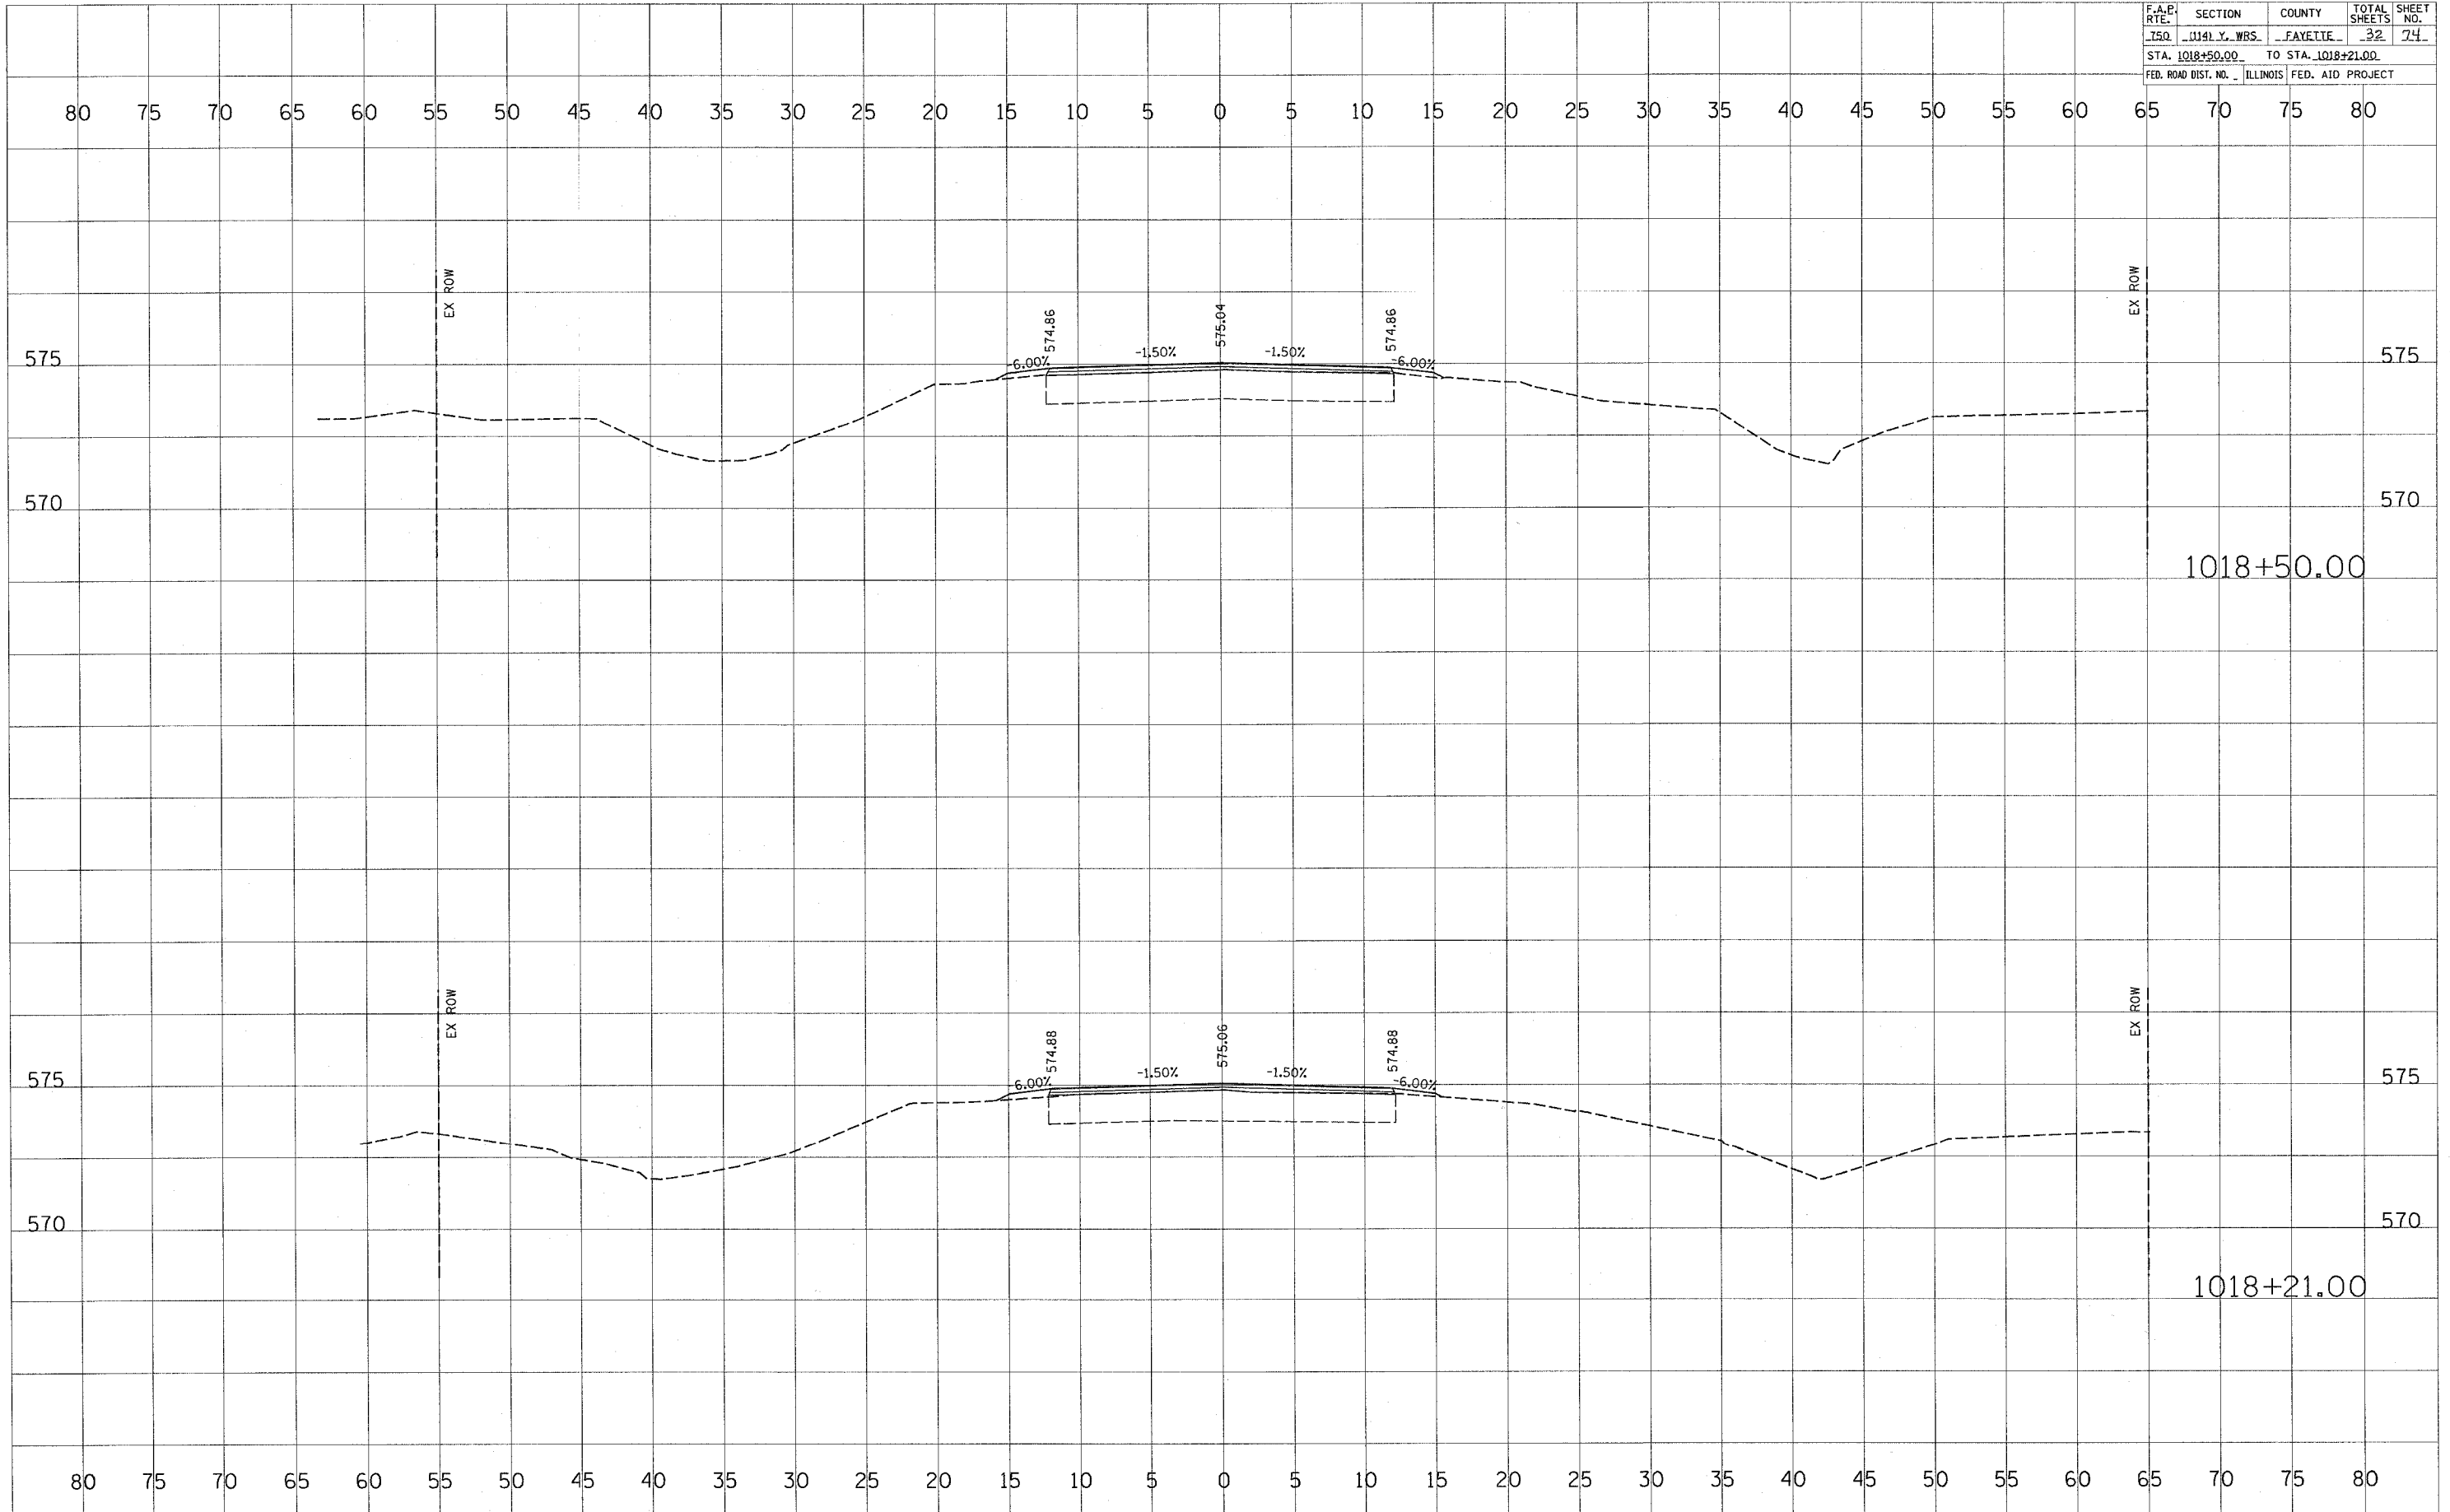

DATE: _____
 BY: _____
 SURVEYED: _____
 PLOTTED: _____
 NOTE BOOK: _____
 NO.: _____
 AREAS CHECKED: _____

DATE: _____
 BY: _____
 SURVEYED: _____
 PLOTTED: _____
 NOTE BOOK: _____
 NO.: _____
 AREAS CHECKED: _____

PLOT DATE = 4/4/2005
 FILE NAME = 061E18
 USER NAME = RICKLES

80 75 70 65 60 55 50 45 40 35 30 25 20 15 10 5 0 5 10 15 20 25 30 35 40 45 50 55 60 65 70 75 80