


F.A.P. RTE.	SECTION	COUNTY	TOTAL SHEETS	SHEET NO.
750	0141 Y. WRS.	FAYETTE	22	22
STA. 1035+00.00		TO STA. 1034+50.00		
FED. ROAD DIST. NO.		ILLINOIS FED. AID PROJECT		

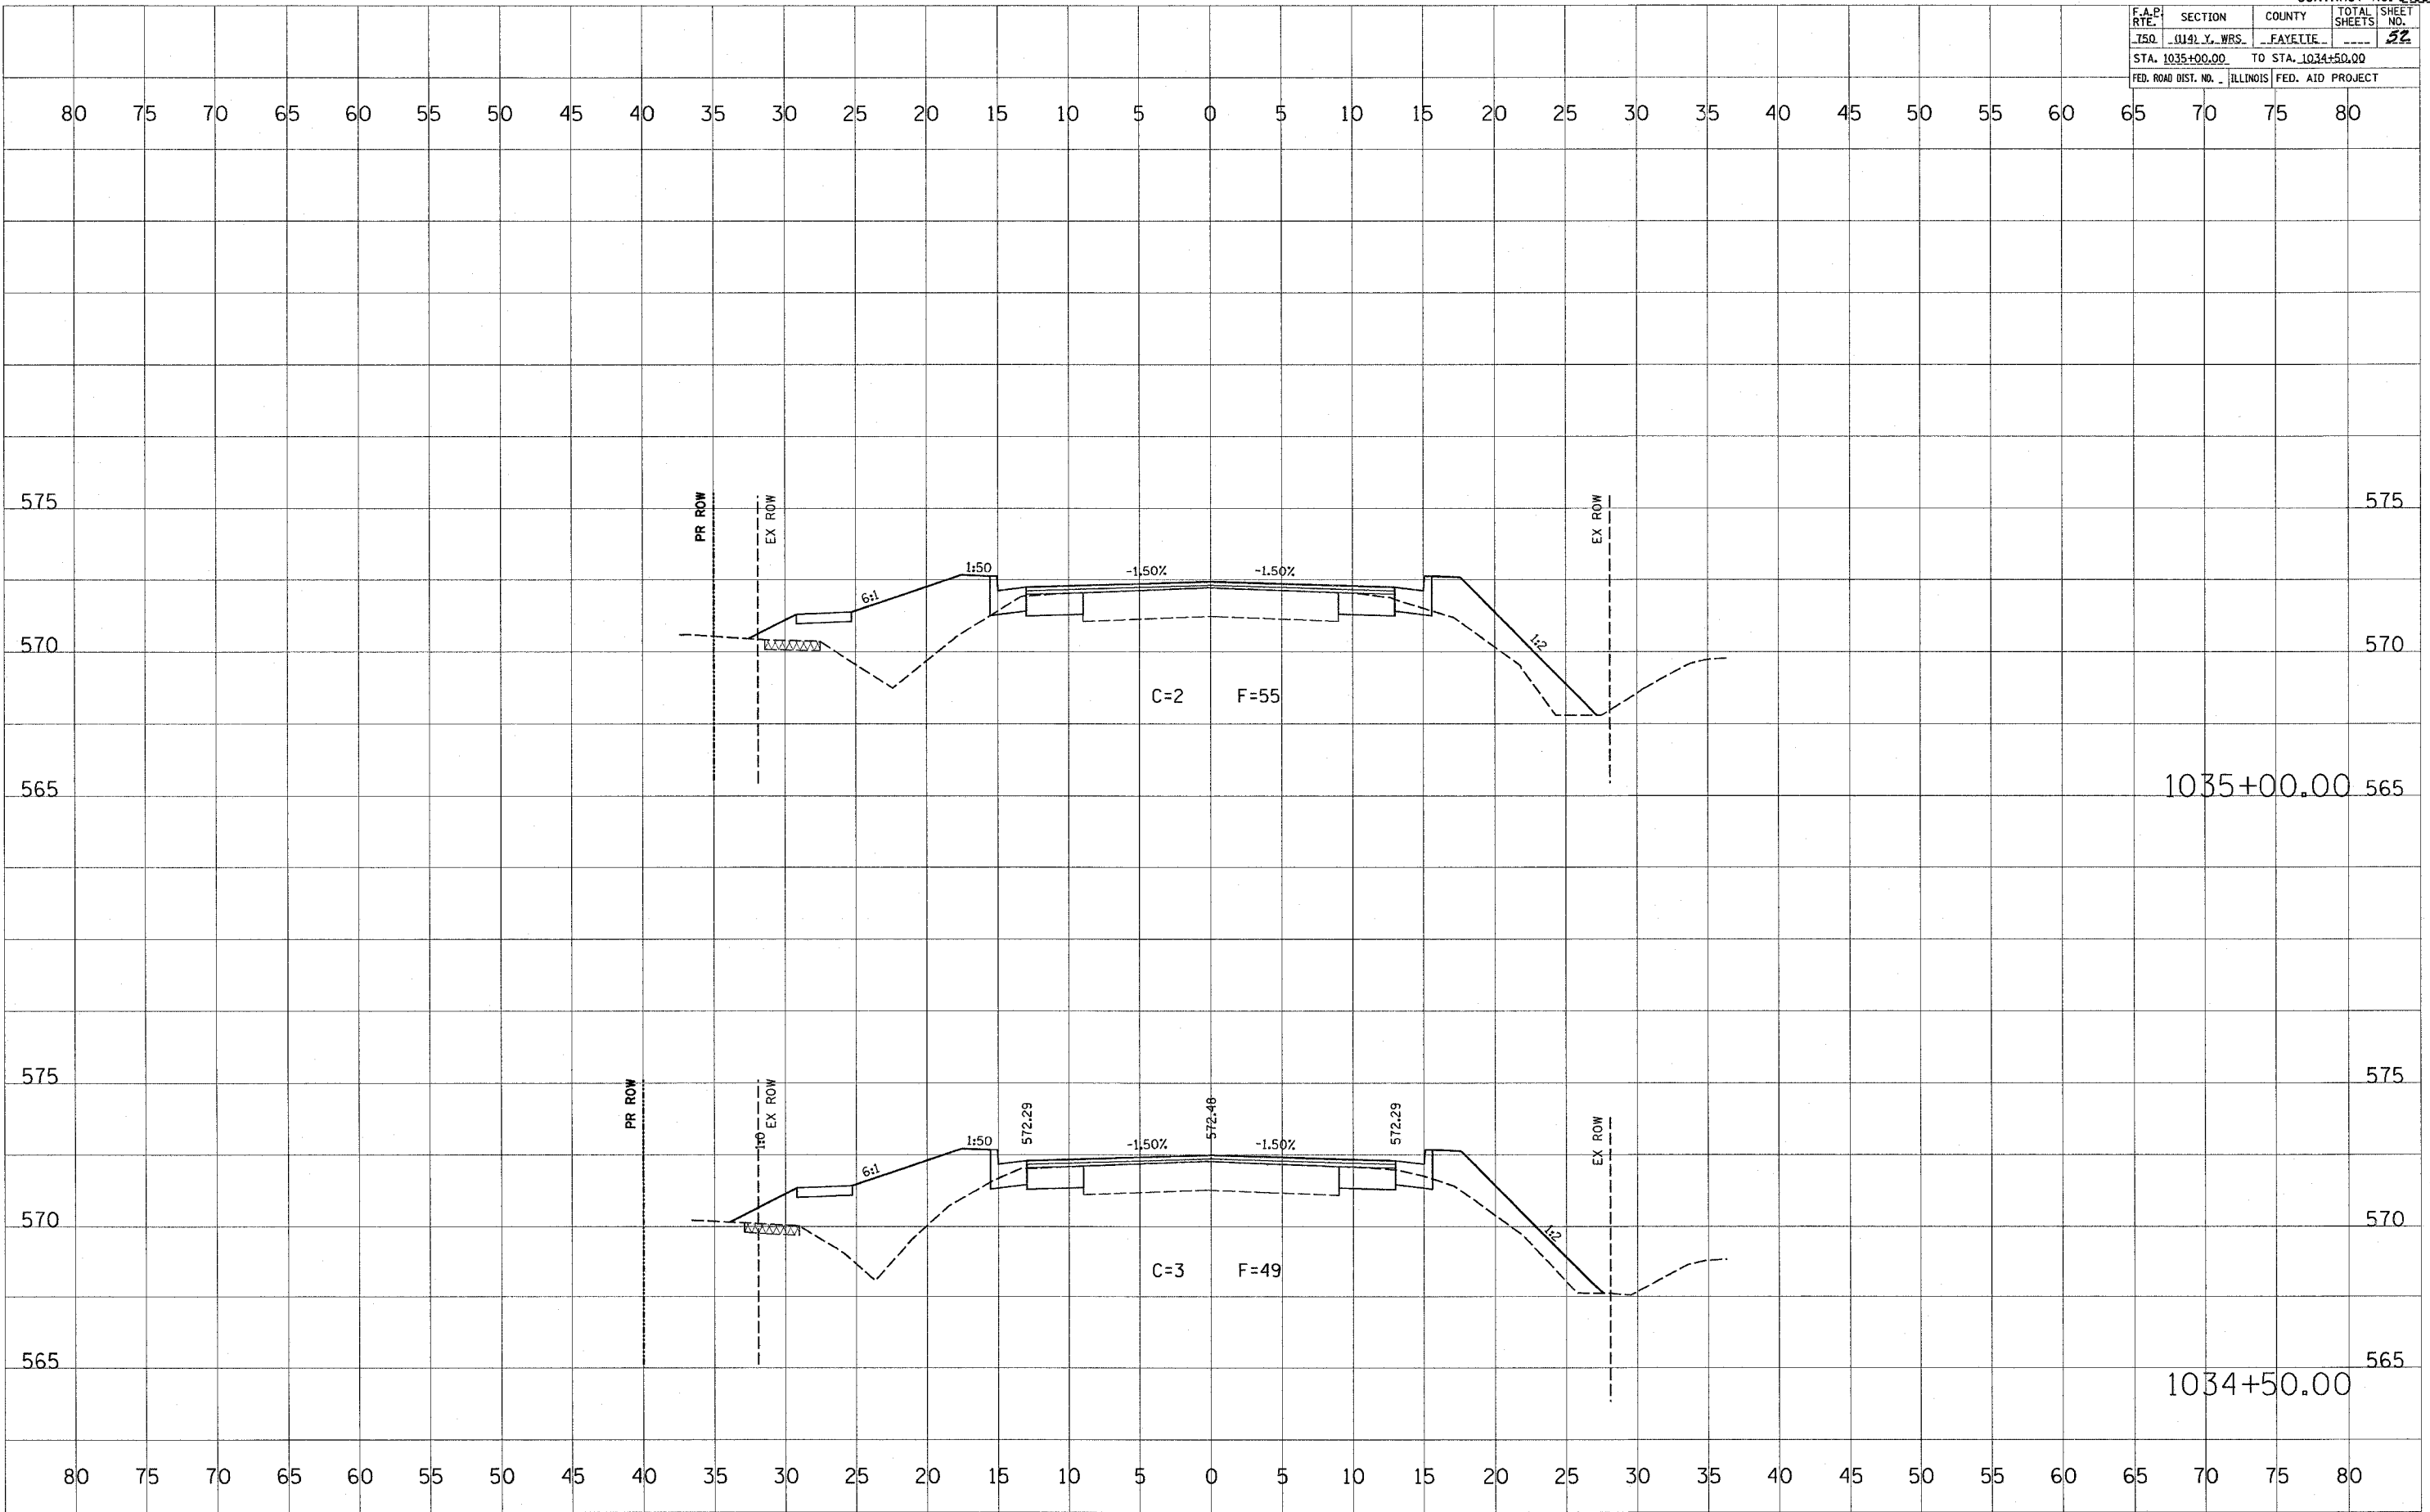

FINAL	DATE
SURVEYED	
PLOTTED	
REPLATE	
NOTE BOOK	
AREAS CHECKED	

ORIGINAL	DATE
SURVEYED	
PLOTTED	
REPLATE	
NOTE BOOK	
AREAS CHECKED	

PLOT DATE = 5/9/2006
PLOT SCALE = 1"=40'
USER NAME = hamman,je