


F.A.P. RTE.	SECTION	COUNTY	TOTAL SHEETS	SHEET NO.
750	0141 Y. WBS.	FAYETTE	62	24
STA. 1043+43.17		TO STA. 1043+07.07		
FED. ROAD DIST. NO.		ILLINOIS	FED. AID PROJECT	

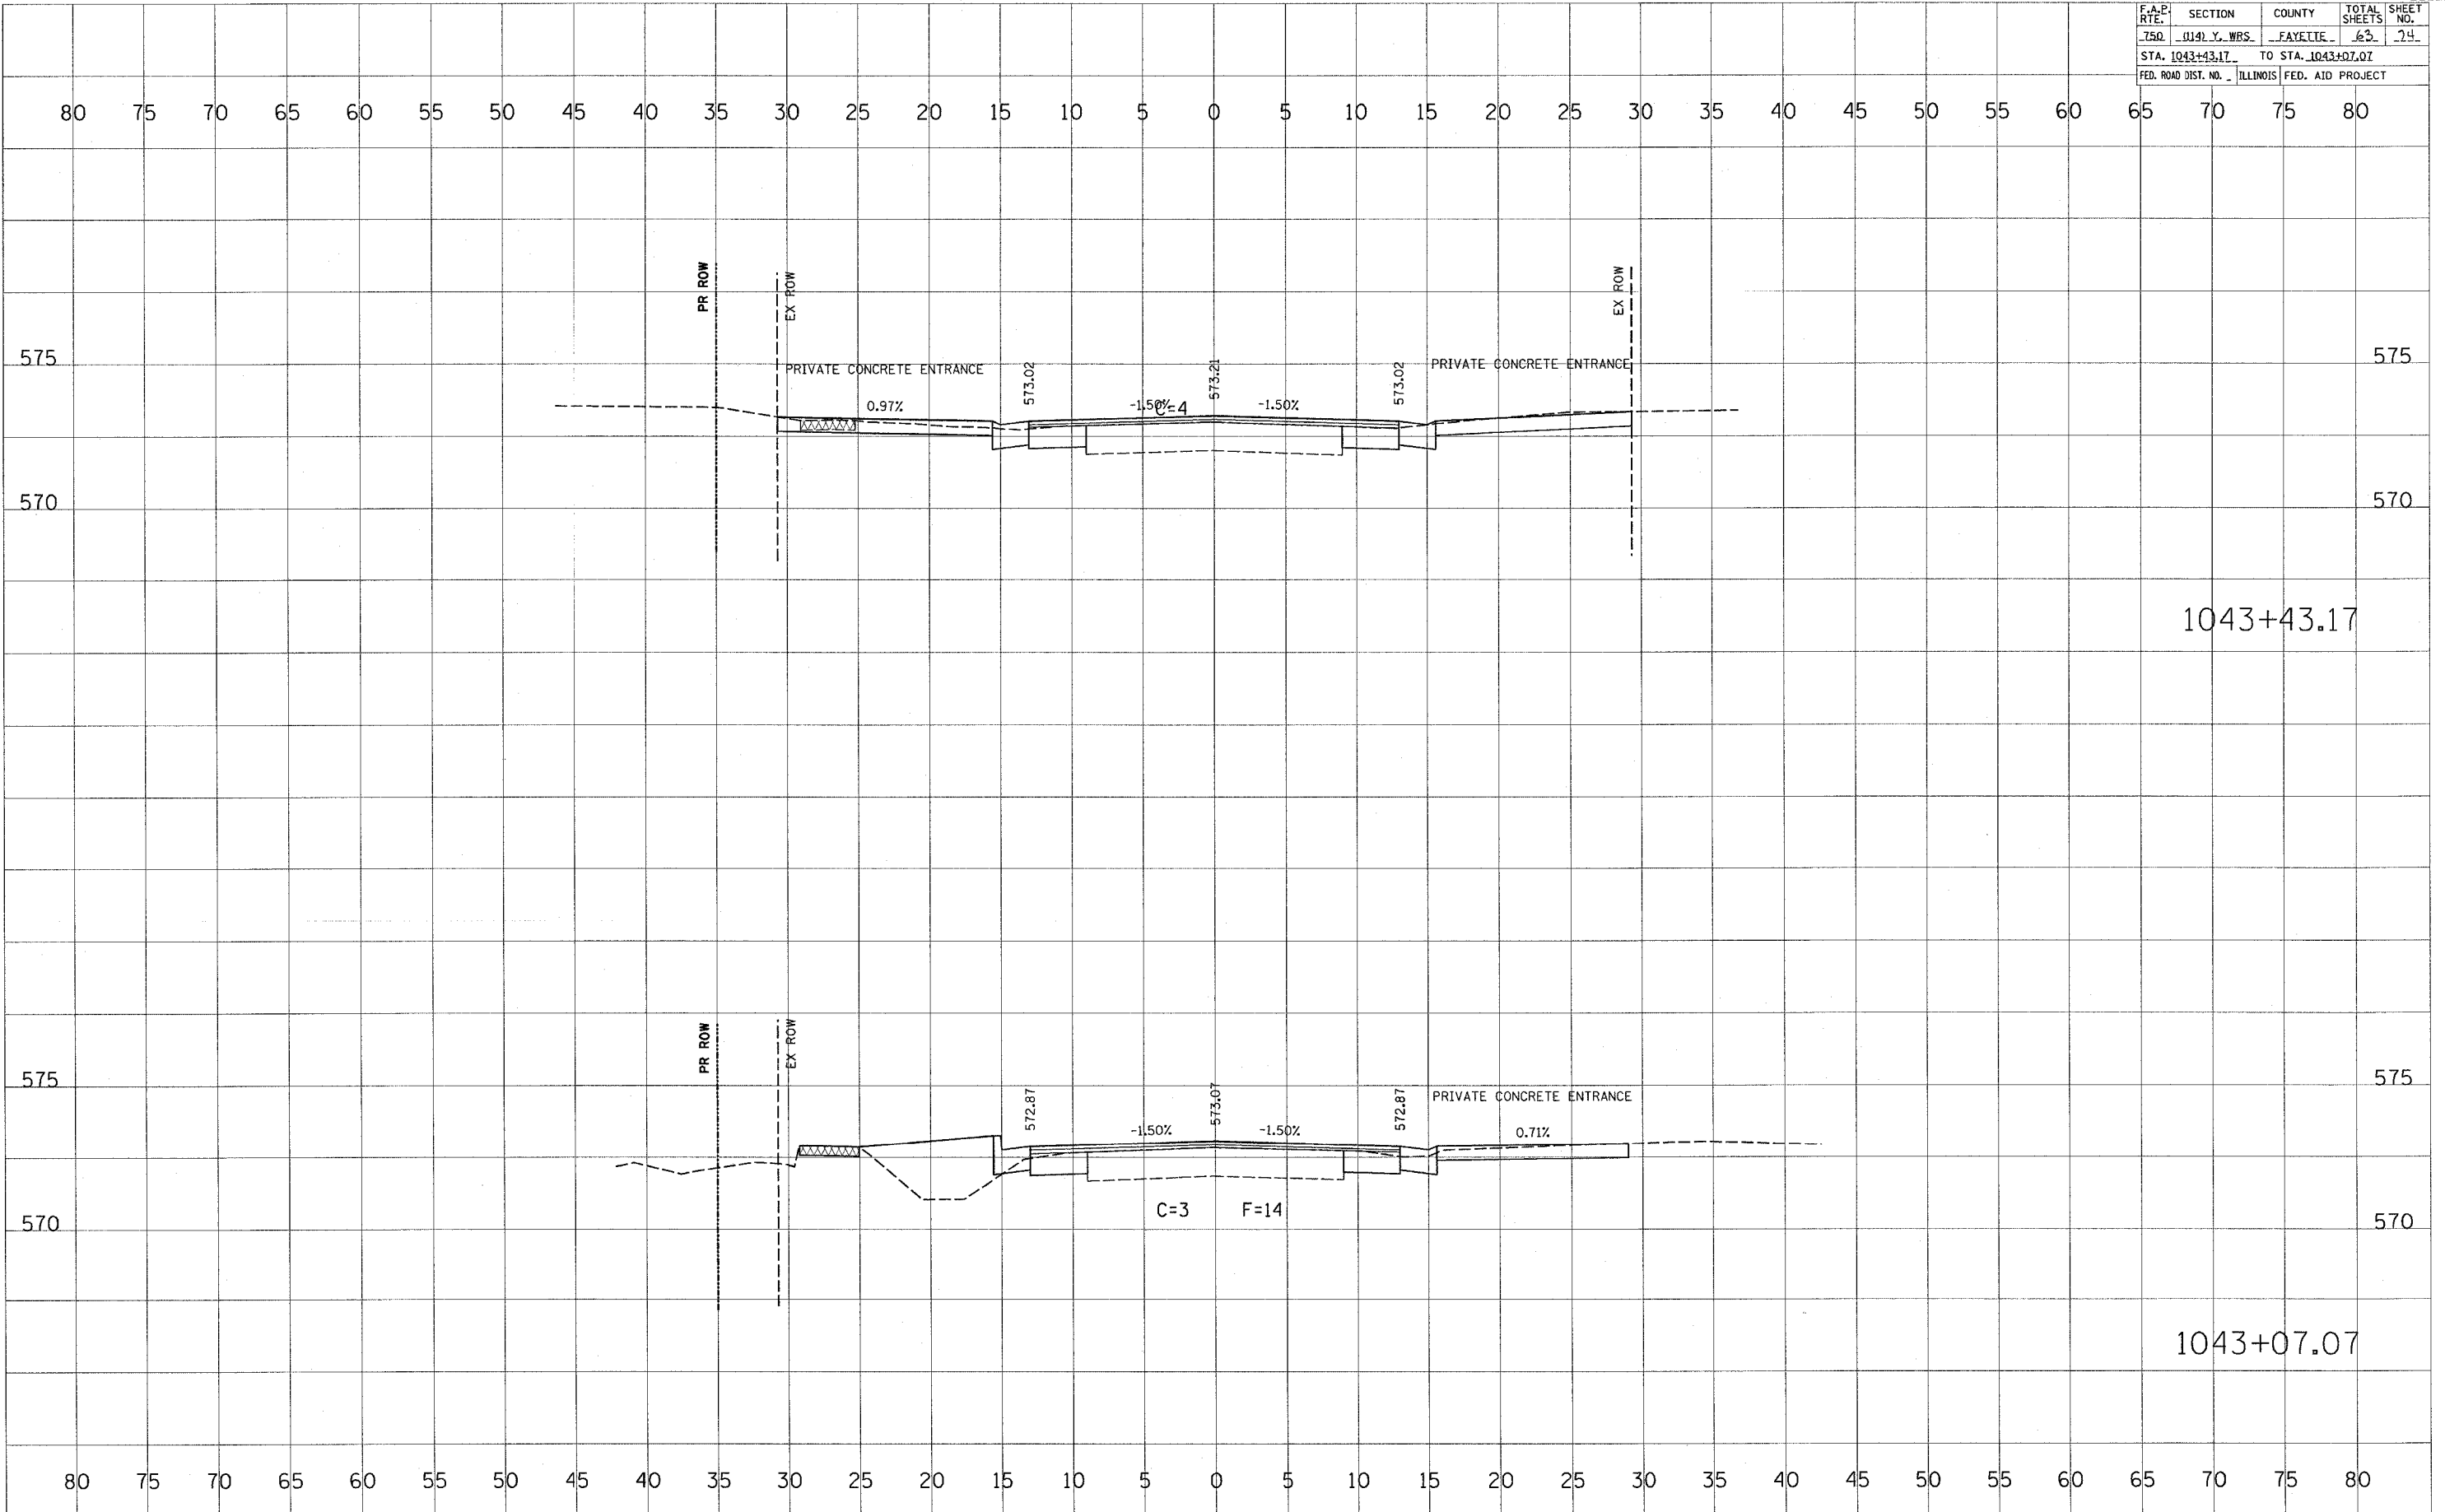

BY: \_\_\_\_\_ DATE: \_\_\_\_\_  
SURVEYED \_\_\_\_\_  
PLOTTED \_\_\_\_\_  
NOTE BOOK \_\_\_\_\_  
AREAS CHECKED \_\_\_\_\_

BY: \_\_\_\_\_ DATE: \_\_\_\_\_  
SURVEYED \_\_\_\_\_  
PLOTTED \_\_\_\_\_  
NOTE BOOK \_\_\_\_\_  
AREAS CHECKED \_\_\_\_\_

PLOT DATE = 4/4/2005  
FILE NAME = #FILE#  
USER NAME = hemanjy