



F.A.P. DIST.	SECTION	COUNTY	TOTAL SHEETS	SHEET NO.
750	W44. Y. WRS.	FAYETTE	67	74
STA. 1045+72.56 TO STA. 1045+50.00				
FED. ROAD DIST. NO. ILLINOIS FED. AID PROJECT				

80 75 70 65 60 55 50 45 40 35 30 25 20 15 10 5 0 5 10 15 20 25 30 35 40 45 50 55 60 65 70 75 80

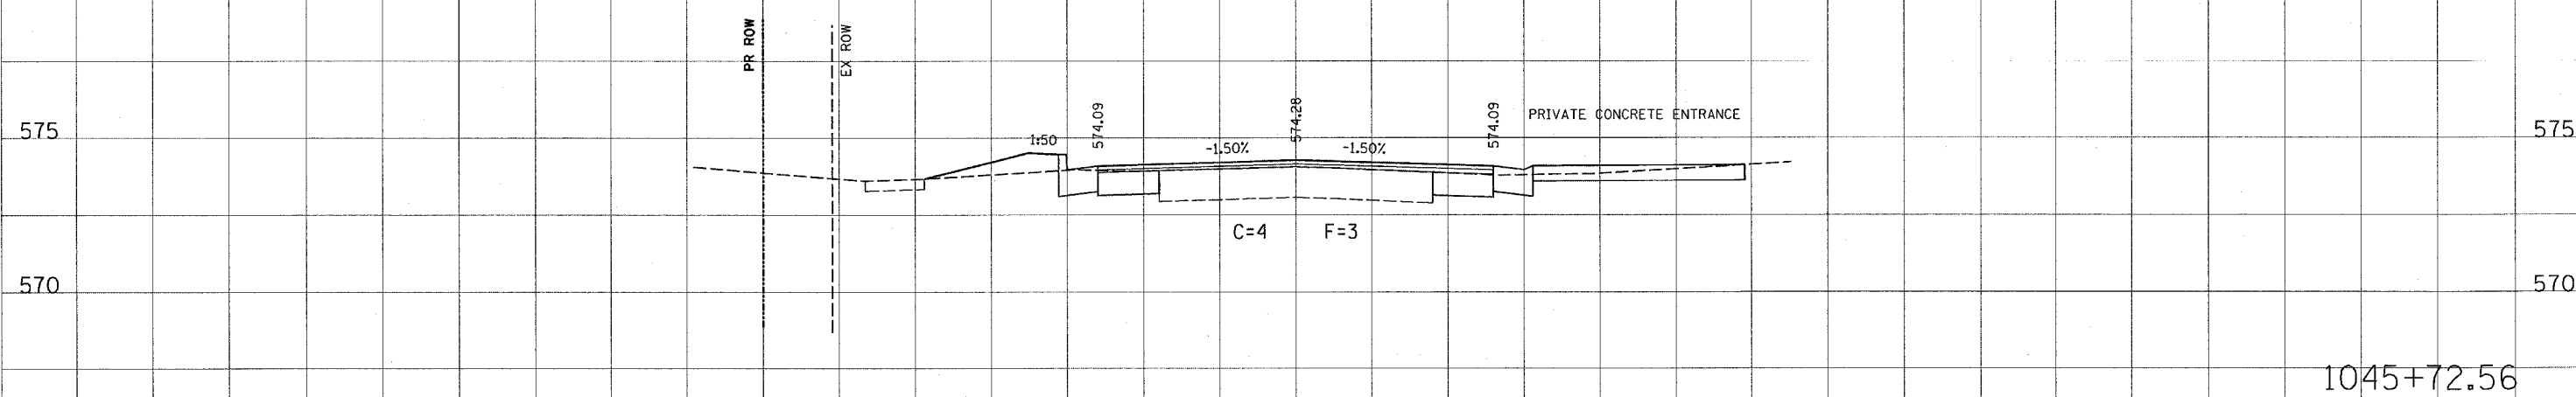

1045+72.56

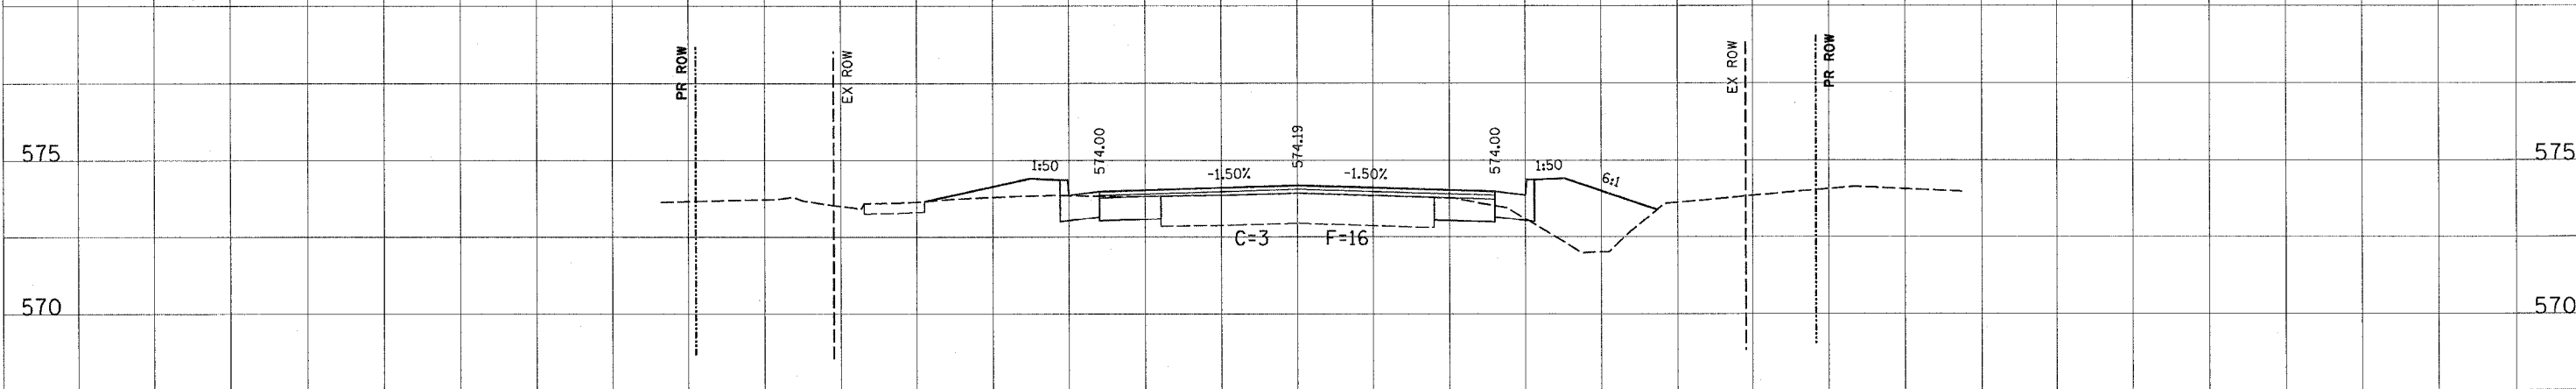

1045+50.00

DATE  
BY  
SURVEYED  
SURVEY  
NOTE BOOK  
AREAS CHECKED

DATE  
BY  
SURVEYED  
SURVEY  
NOTE BOOK  
AREAS CHECKED

DATE = 4/1/2008  
FILE NAME = #FILE#  
PLOT SCALE = #SCALE#  
USER NAME = #NAME#