


F.A.P. RTE.	SECTION	COUNTY	TOTAL SHEETS	SHEET NO.
750	W41 Y. WBS.	FAYETTE	71	74
STA. 1048+50.00		TO STA. 1048+00.00		
FED. ROAD DIST. NO. ILLINOIS		FED. AID PROJECT		

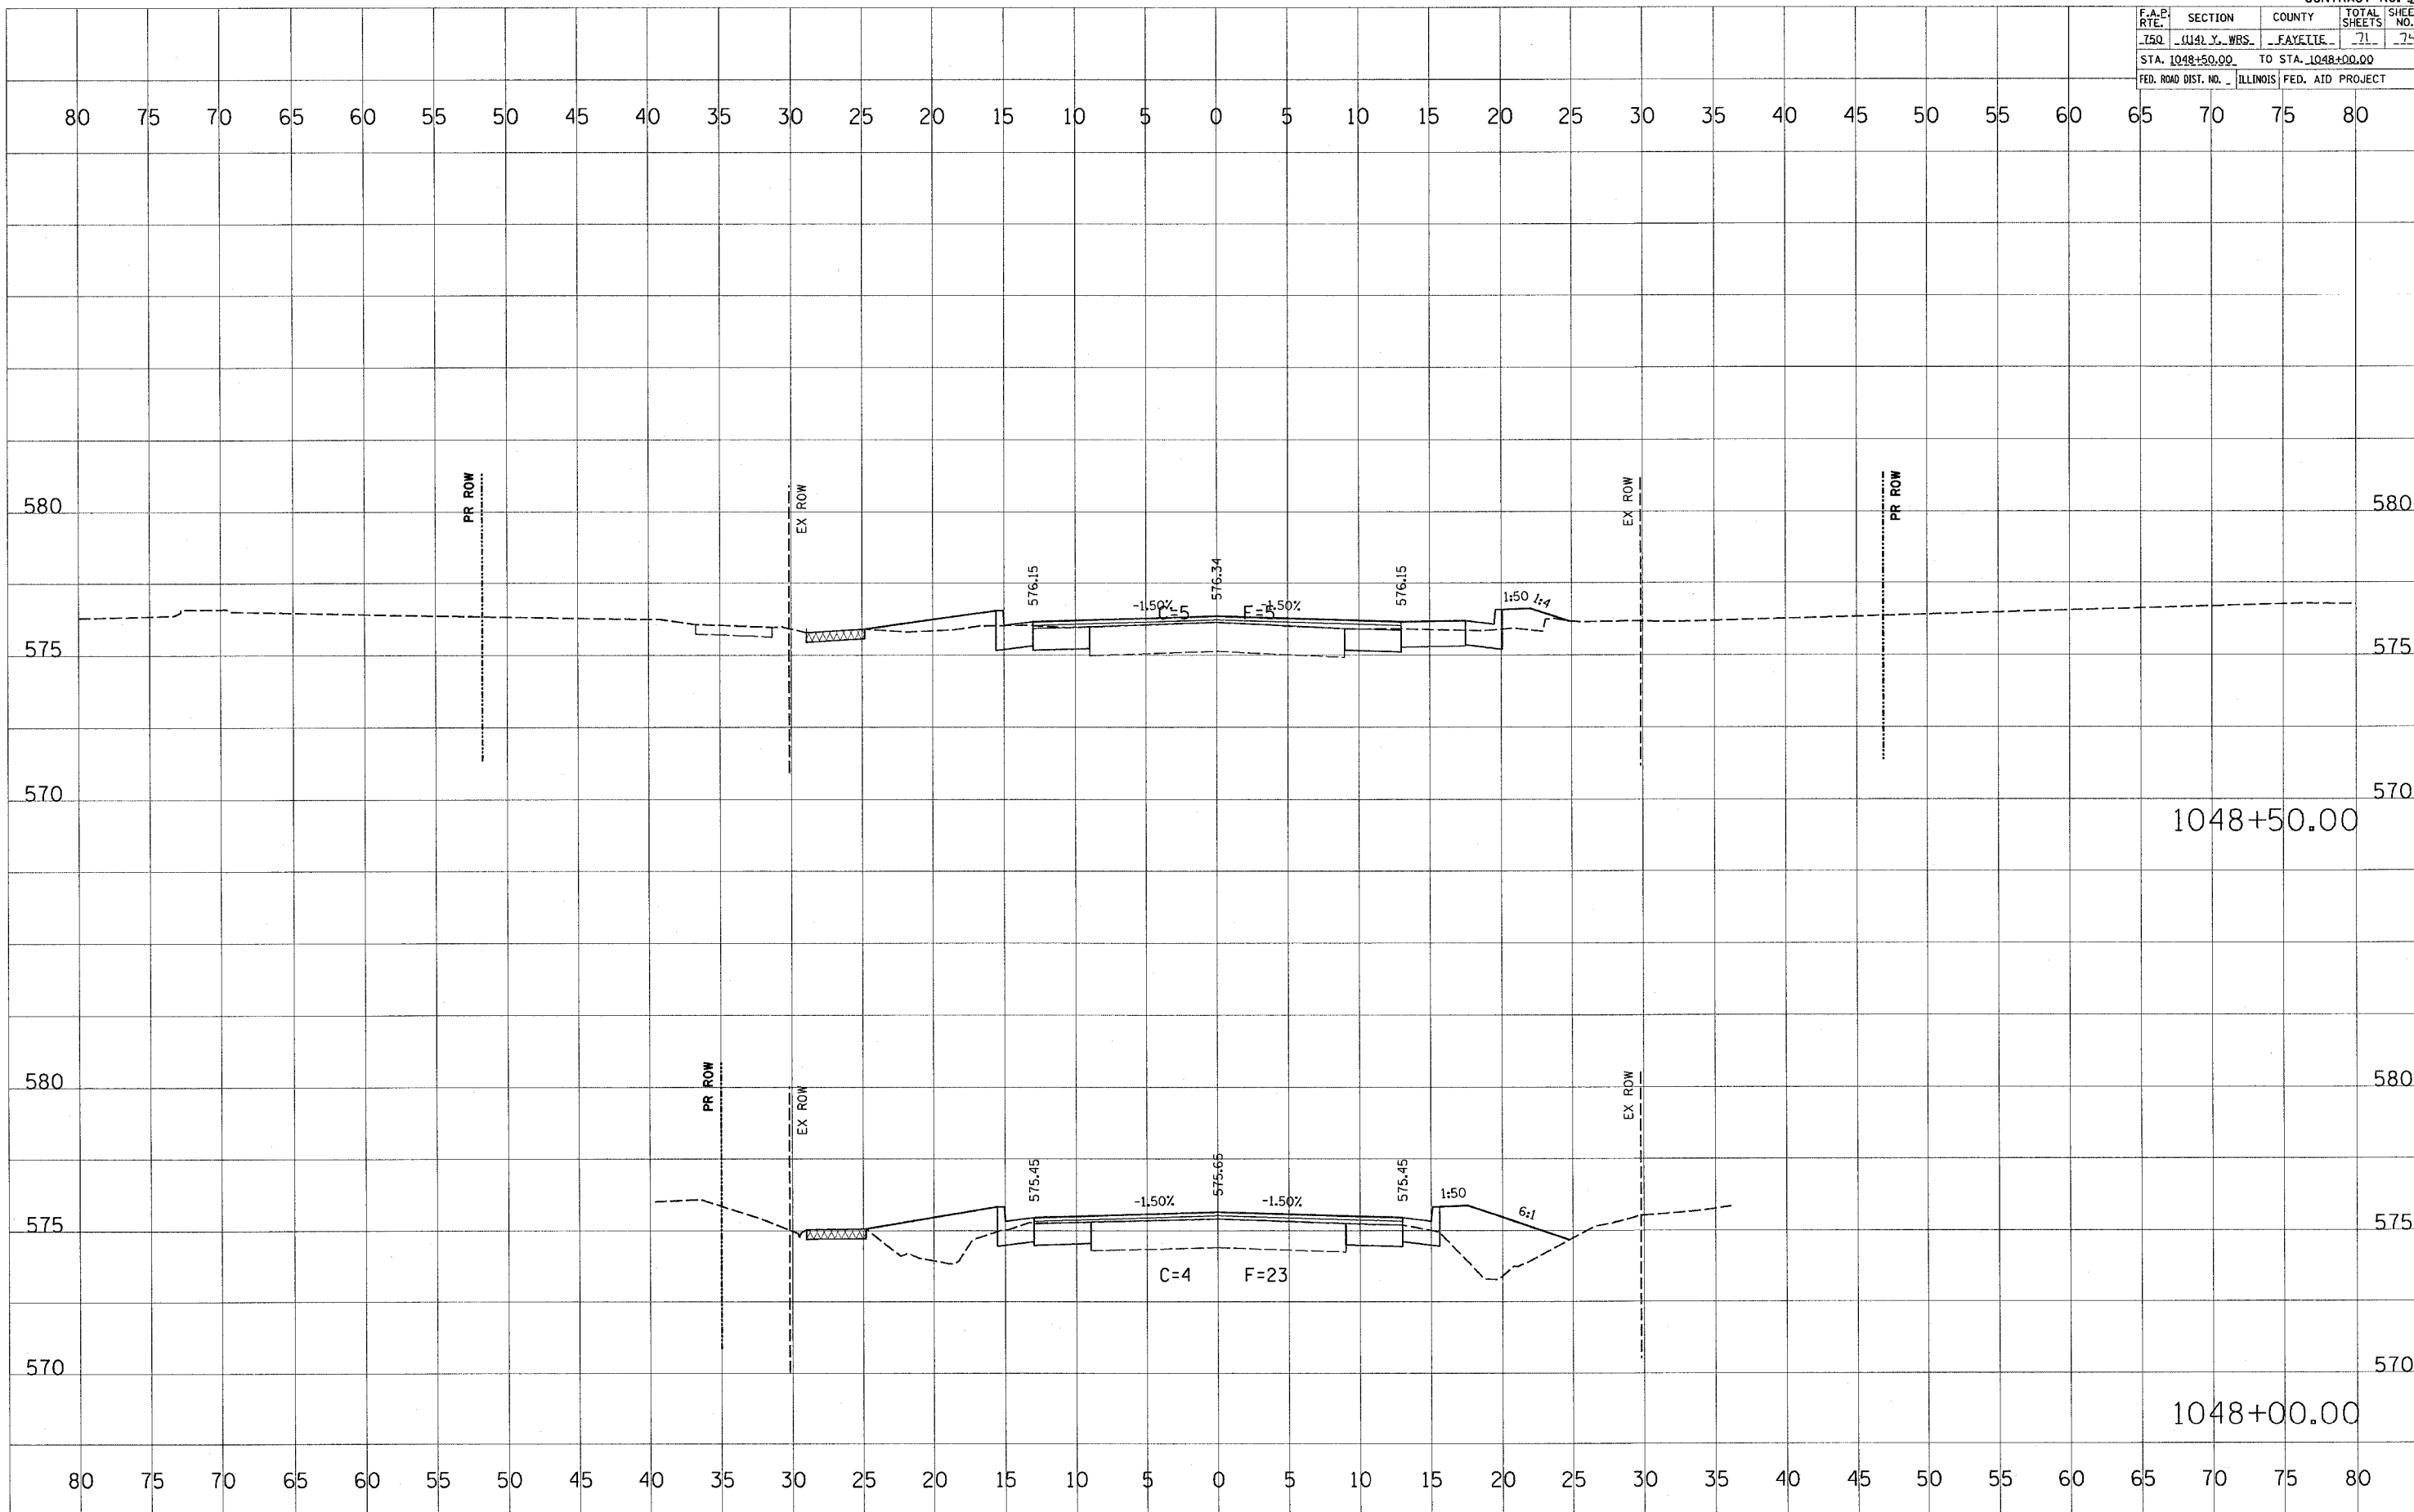

FINAL SURVEY CHECKED BY DATE  
PLOTTED TEMPLATE AREAS CHECKED

ORIGINAL SURVEY CHECKED BY DATE  
PLOTTED TEMPLATE AREAS CHECKED

PLOT DATE = 4/1/2005  
FILE NAME = #FILE#  
PLOT SCALE = #SCALE#  
USER NAME = #NAME#