


F.A.P. RTE.	SECTION	COUNTY	TOTAL SHEETS	SHEET NO.
150	0141 Y. WBS.	FAYETTE	74	74
STA. 1050+50.00		TO STA. 1050+00.00		
FED. ROAD DIST. NO.		ILLINOIS FED. AID PROJECT		

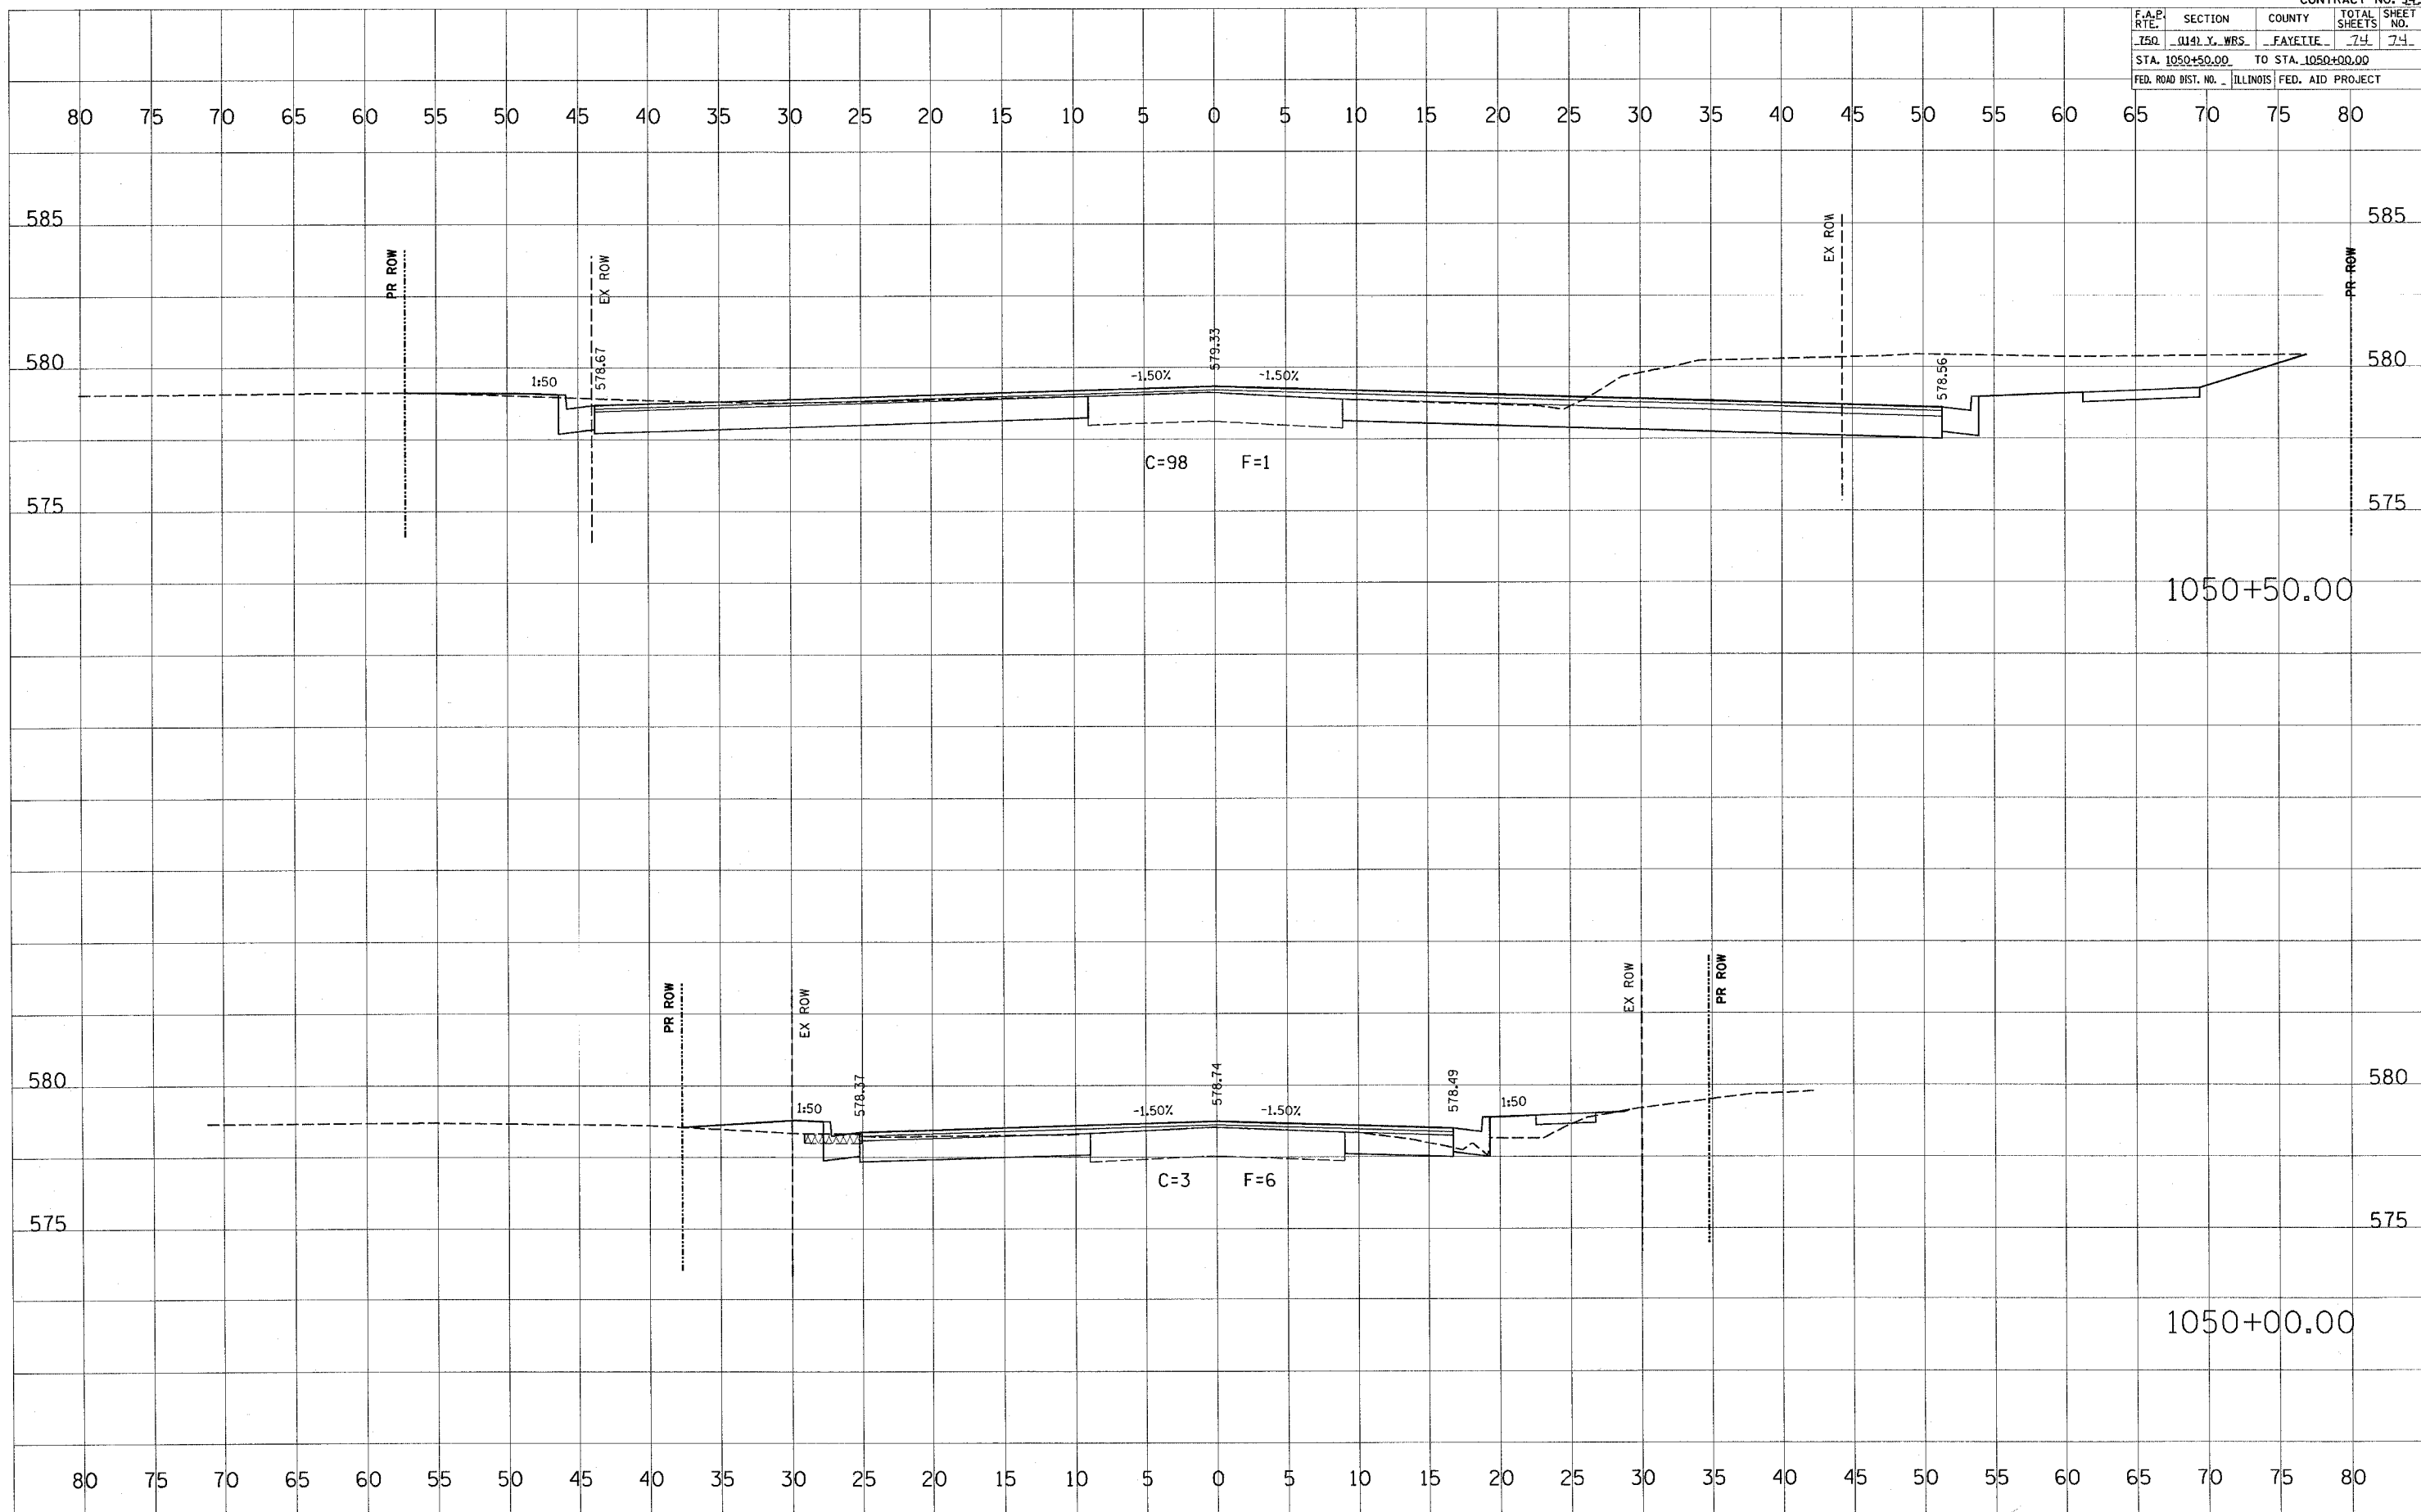

DATE _____ BY _____
FINAL SURVEYED _____
SERVICE PLOTTED _____
NOTE BOOK _____
NO. _____

DATE _____ BY _____
ORIGINAL SURVEYED _____
SERVICE PLOTTED _____
NOTE BOOK _____
NO. _____

PLOT DATE = 4/4/2006
FILE NAME = 94962
USER NAME = haramba