


SCALES:
1" = 20' HOR
1" = 5' VER

ROUTE	SECTION	CITY	TOTAL SHEETS	SHEET NO.
F.A.U. 8533	99-00043-00-PV	FLORA	18	7
CONTRACT NO. 95420		ILLINOIS	PROJECT M-5023(9)	

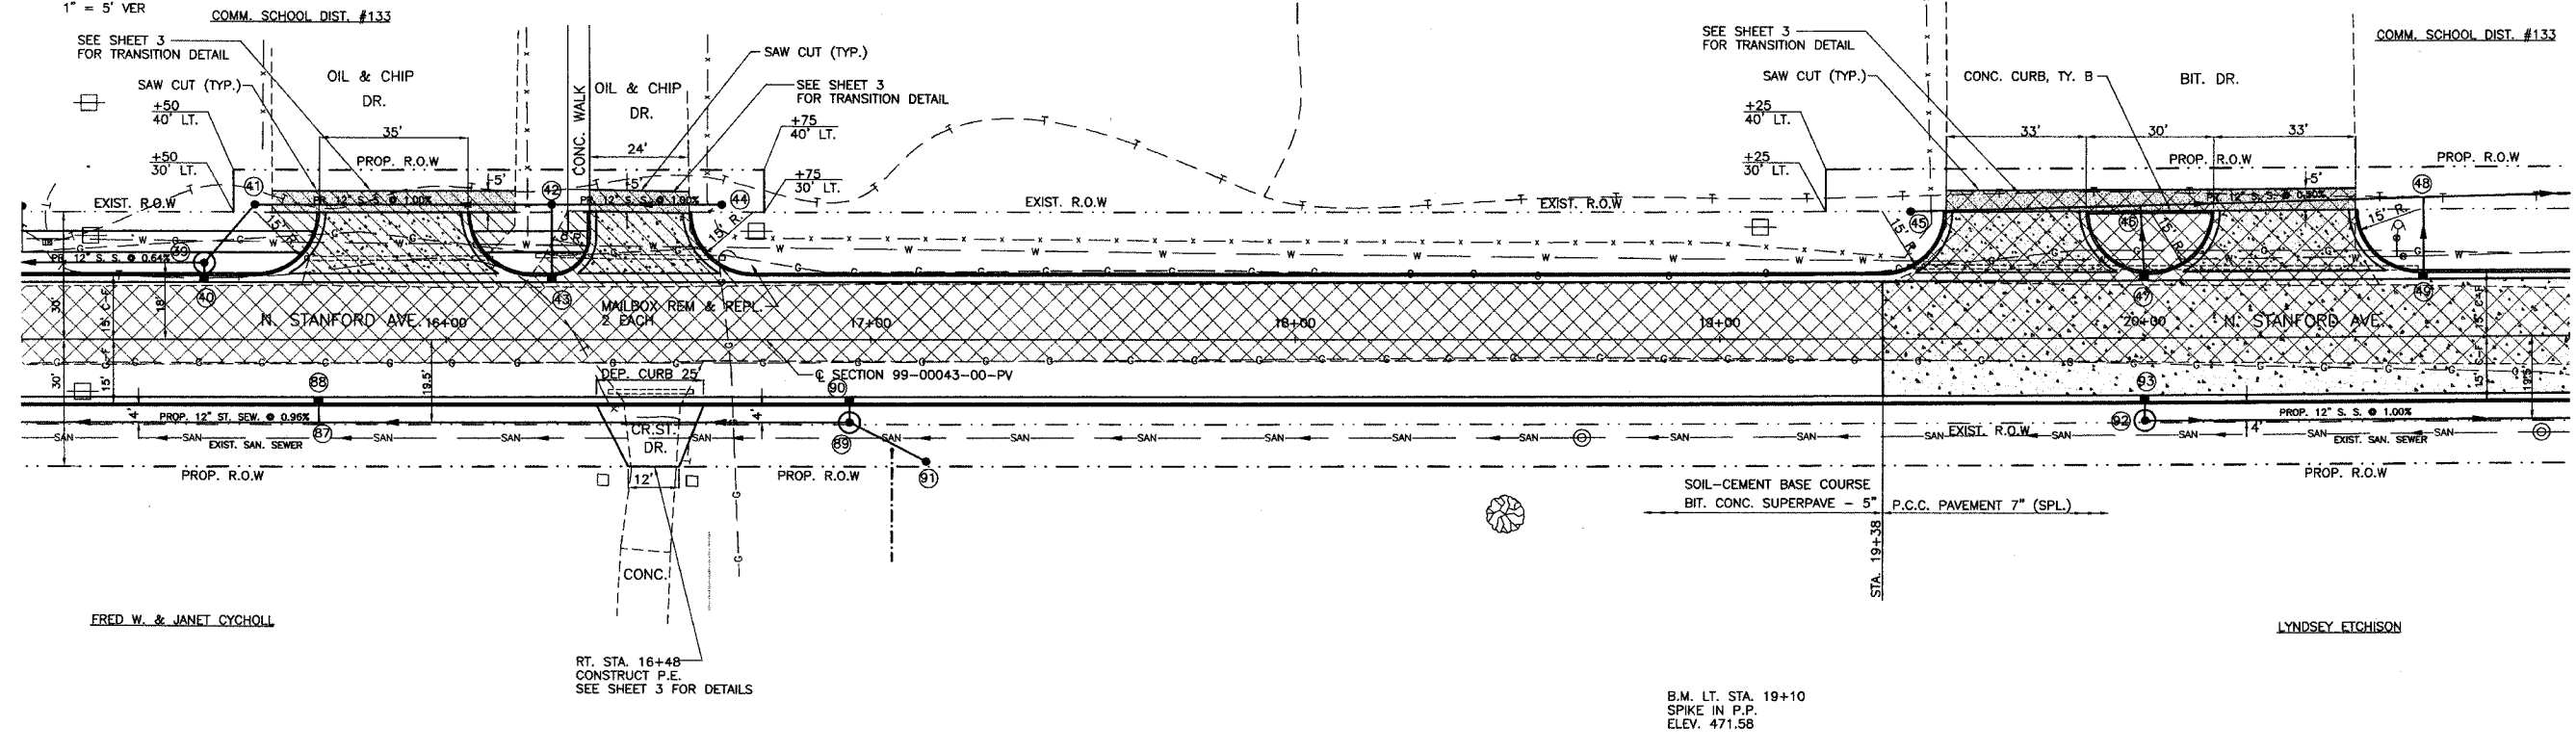

FRED W. & JANET CYGHOLL

LYNDSY ETCHEISON

RT. STA. 16+48
CONSTRUCT P.E.
SEE SHEET 3 FOR DETAILS

B.M. LT. STA. 19+10
SPIKE IN P.P.
ELEV. 471.58

485	BIT. CONC. BINDER CSE., SUPERPAVE, IL-19.0, N70	TON	131	BITUMINOUS SURFACE REMOVAL	SQ. YD.	88	SEEDING CLASS 1 (SPL.)	ACRE	0.35	485
480	BIT. CONC. SURFACE CSE., SUPERPAVE, MIX "D", N90	TON	167	AGG. BASE. CSE., TY.-B	TON	345	CEMENT	100 WT.	650	480
475	TOTAL 181 TON			TOTAL 413 TON			SIDEWALK REMOVAL	SQ. FT.	25	475
470										470
465	PIPE CULVERT REMOVAL	FOOT	45	P.C.C. DRIVEWAY PAV'T. 6"	SQ. YD.	39	MAILBOX REM. & REL.	EACH	2	465
460	TOTAL 186 FOOT			TOTAL 182 SQ. YD.			TRENCH BACKFILL	CU. YD.	7	460
455	P.C.C. PAVEMENT 7" (SPL.)	SQ. YD.	486	PAINT PAV'T. MARKING LINE 4"	FOOT	125	COMB. CONC. CURB & GUTTER TYPE B-6.18	FOOT	1000	455
450	BIT. CONC. SURF. REM. (SPL)	SQ. YD.	1000	MANHOLES TO BE ADJUSTED	EACH	1	PROCESSING SOIL-CEMENT BASE COURSE 8"	SQ. YD.	1014	450
445	TOTAL 1248 SQ. YD.			TOTAL 2 EACH			AGG. SURF. CSE., TY.-B	TON	5	445
440							CONCRETE CURB, TYPE B	FOOT	30	440