


ROUTE NO.	SECTION	COUNTY	TOTAL SHEETS	SHEET NO.
T.R. 274	03-10120-00-BR 03-18116-00-BR	FAYETTE	14	14
FED. ROAD DIST. NO.	ILLINOIS	PROJECT		

CONTRACT NO. 95427

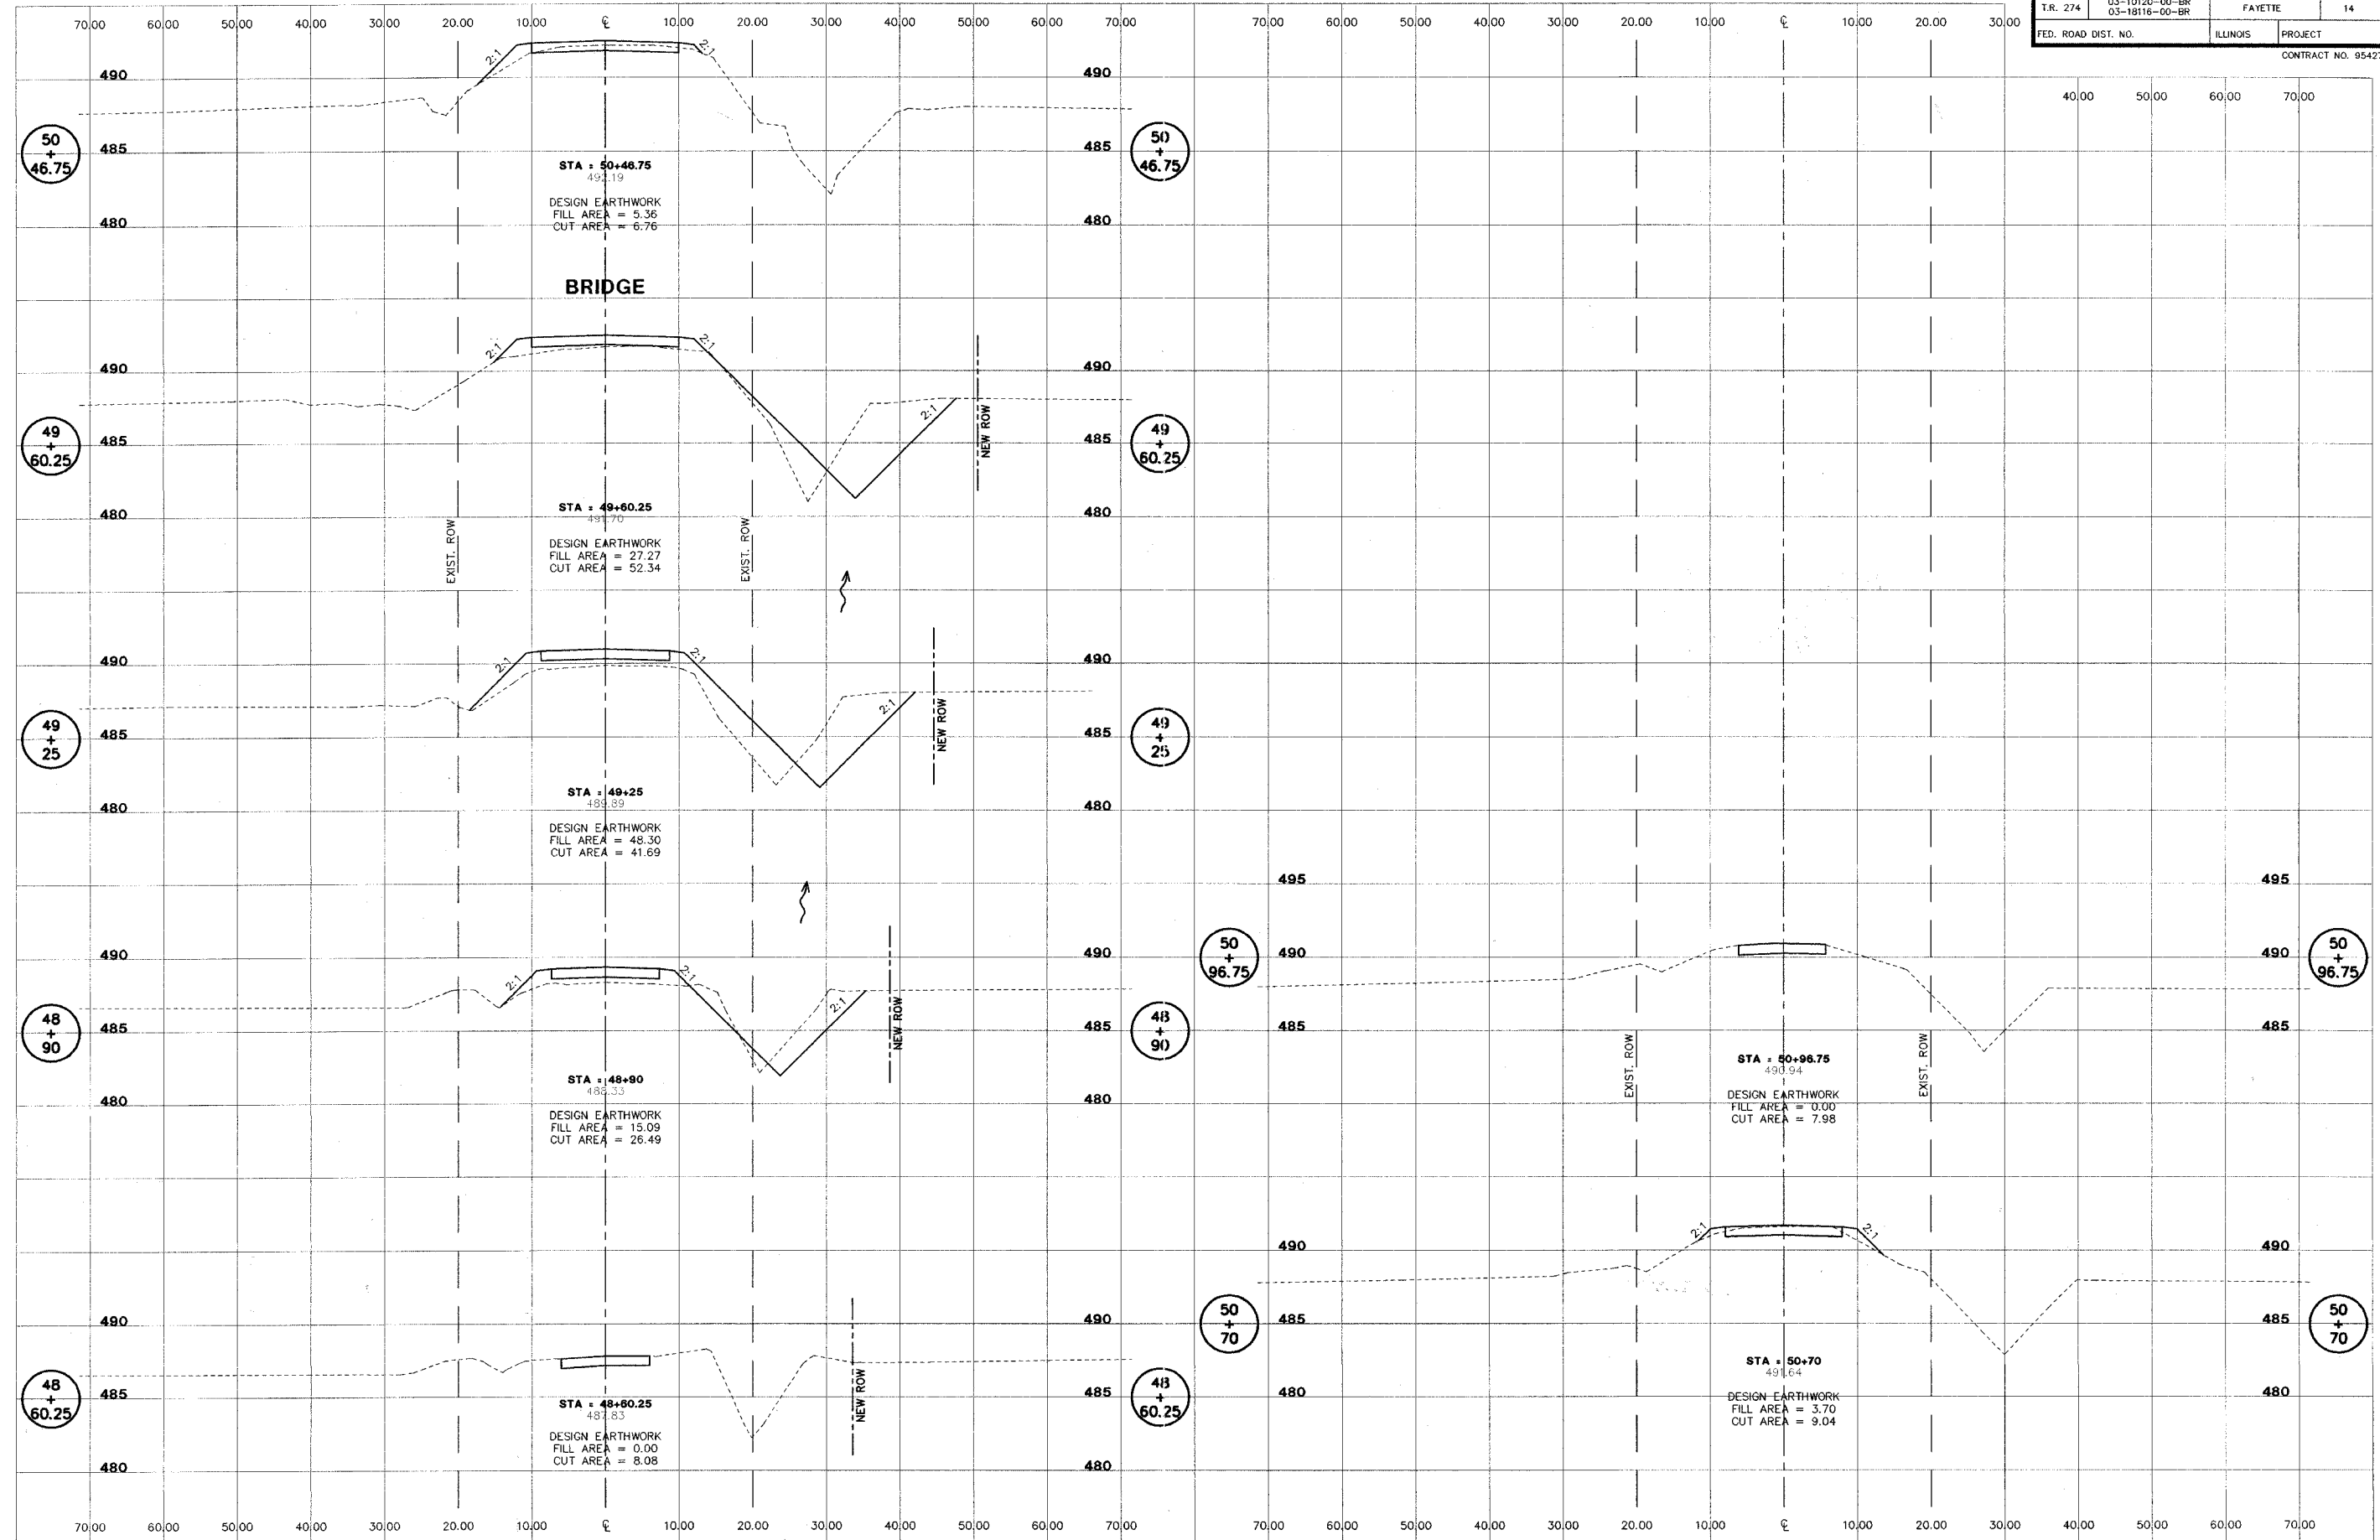

I:\Fand0029\ea\vc001001.dwg, 03/01/05 03:24:49 PM

I:\Fand0029\ea\vc001001.dwg, 03/01/05 03:24:49 PM

 CLARK ENGINEERS, INC.	2524 South Broadway Salem, Illinois 62881 PH (618) 548-3500 FAX (618) 548-5246 IL Design Firm Registration No. 184-00871	T.R. 274 SECTIONS 03-10120-00-BR & 03-18116-00-BR OTEGA & VANDALIA ROAD DISTRICTS FAYETTE COUNTY, ILLINOIS		CROSS SECTIONS STA. 48+60.25 TO STA. 50+96.75		SURVEY JAS DESIGN MRO DRAWN JSD, BLT	CHECKED APPROVED <i>MRS</i>	DATE 03/01/05 REVISED JOB NO. FAHD0029
----------------------------------	---	---	--	--	--	--	--------------------------------	--