


ROUTE NO.	SECTION	COUNTY	TOTAL SHEETS	SHEET NO.
T.R. 54	02-09118-00-BR	FAYETTE	14	14
FED. ROAD DIST. NO.	ILLINOIS PROJECT		CONTRACT NO. 95429	

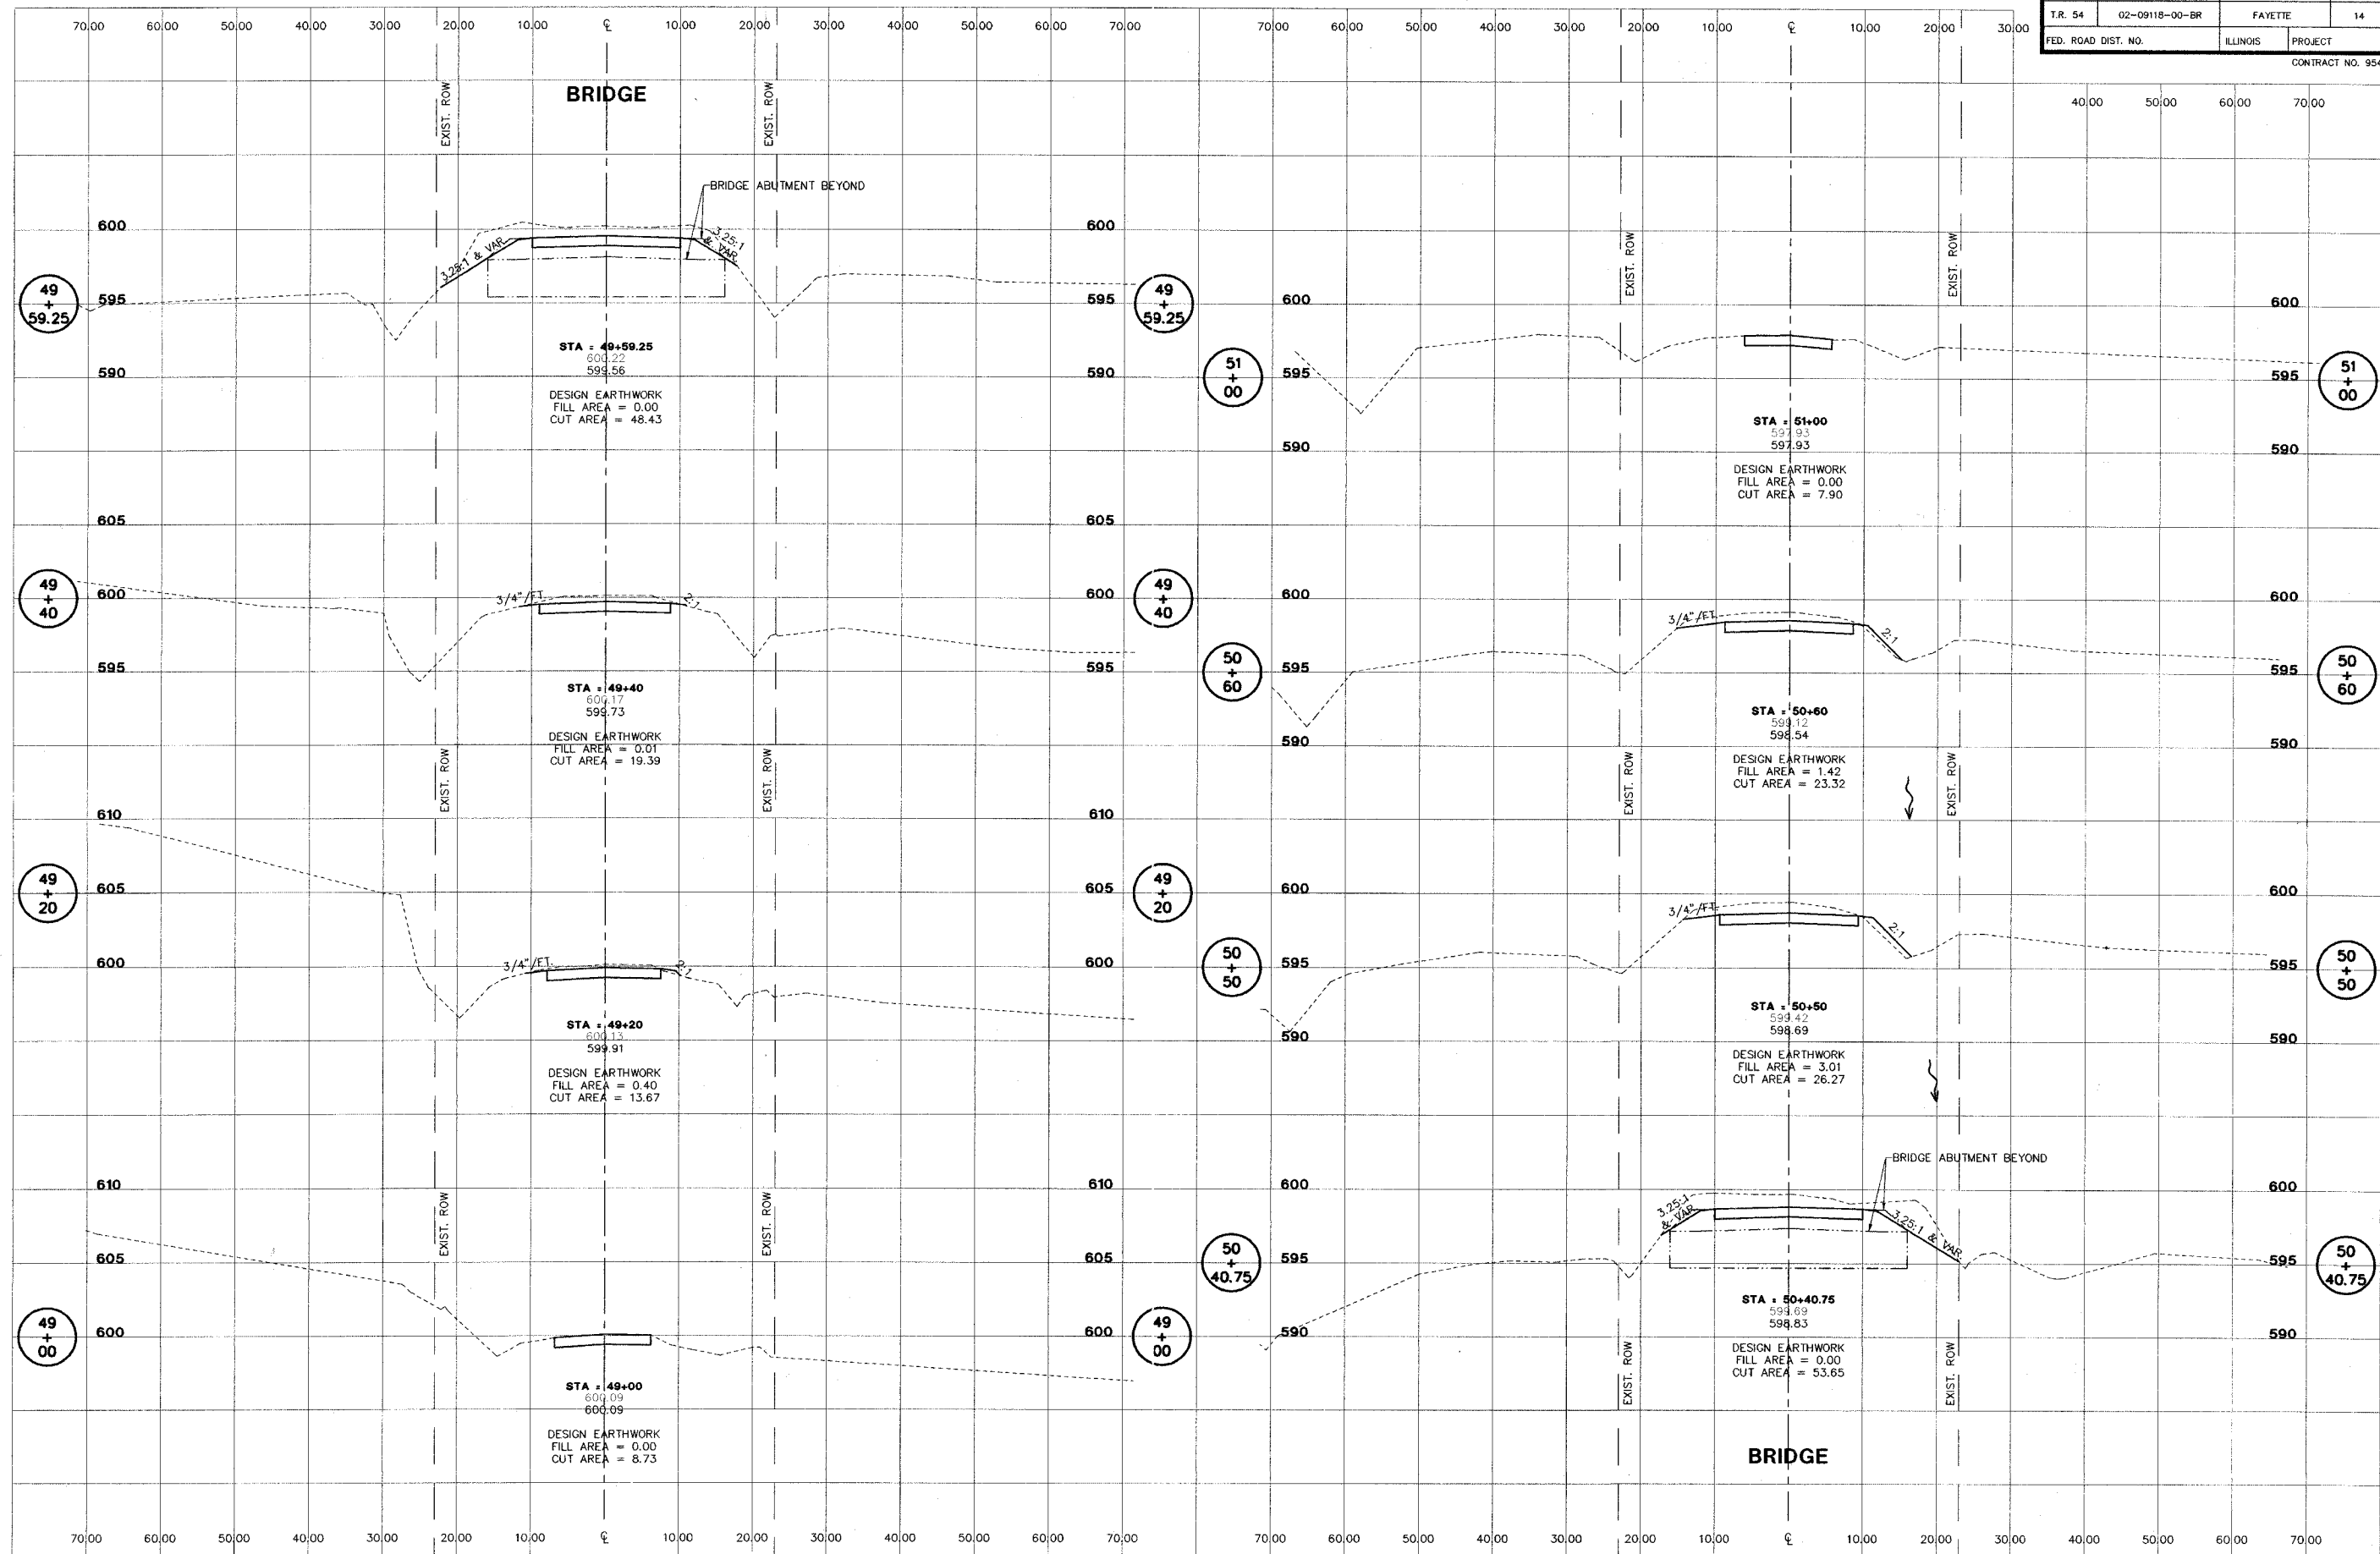

**CE**  
 CLARK ENGINEERS, INC.  
 2524 South Broadway  
 Salem, Illinois 62881  
 PH (618) 548-3500  
 FAX (618) 548-5246  
 IL Design Firm Registration  
 No. 184-00871

**T.R. 54 SECTION 02-09118-00-BR  
 NORTH HURRICANE ROAD DISTRICT  
 FAYETTE COUNTY, ILLINOIS**

**CROSS SECTIONS  
 STA. 49+00 TO STA. 51+00**

SURVEY	JAS	CHECKED	DATE
DESIGN	MRQ	APPROVED	02/24/05
DRAWN	JMW, BLT	REVIS	
JOB NO.			FAHD0030

LL\FHD0030\EP\F0031001 1-1 02/24/05