


ROUTE	SECTION	COUNTY	TOT. SHTS.	SHT.
C.H. 27	03-00180-00-BR	JEFFERSON	8	5
JEFFERSON COUNTY ROAD DISTRICT				


CONTRACT 95432

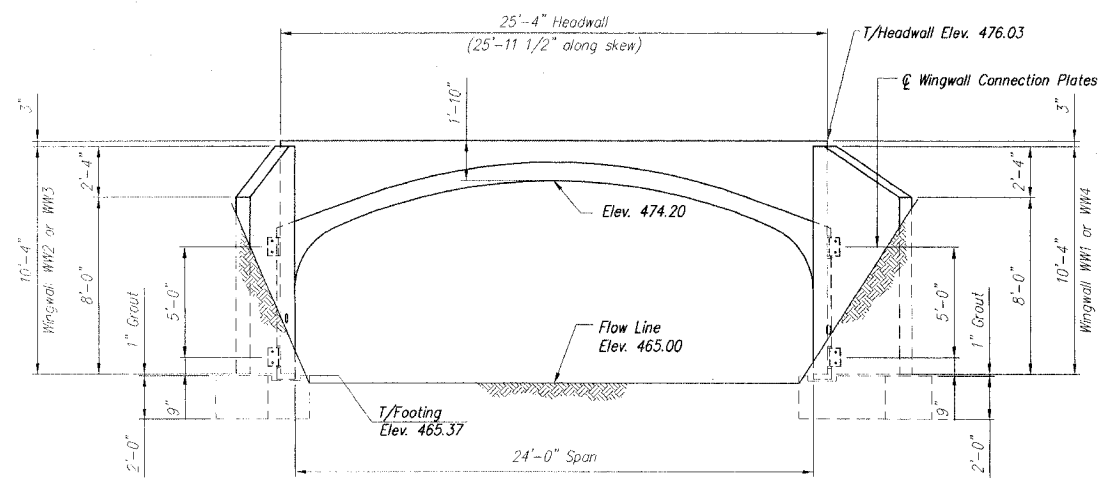


TYPICAL END ELEVATION





\* Slope Stability by others

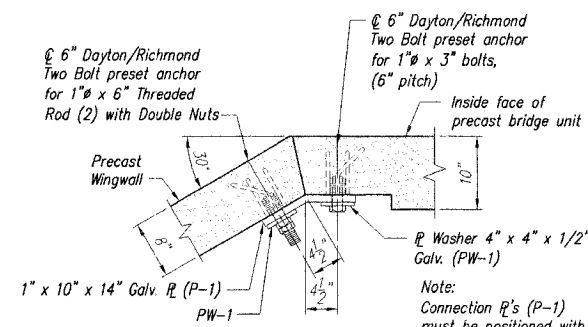

DETAIL 2  
C/S1

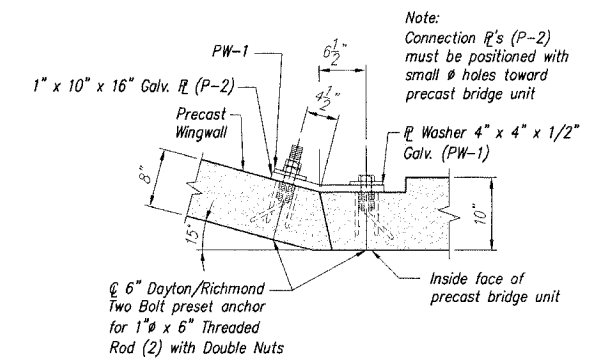

DETAIL 3  
C/S1

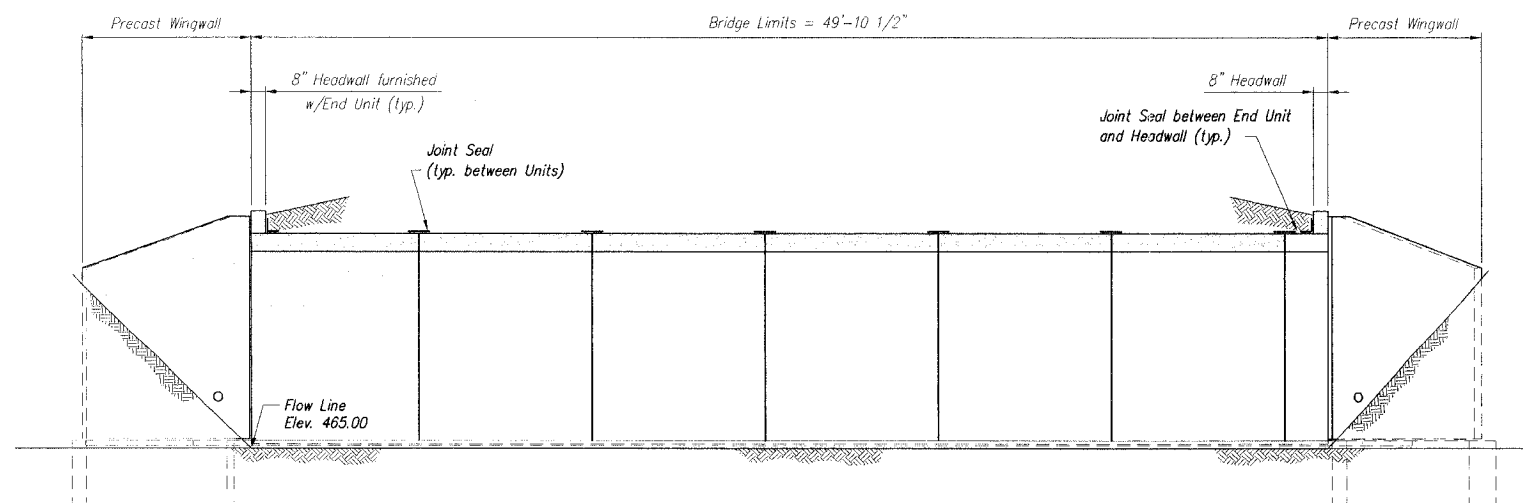 

SECTION C  
C/S1

