


FINAL SURVEY  
 CHECKED  
 DATE

ORIGINAL SURVEY  
 CHECKED  
 DATE

#FILES  
 #DATES

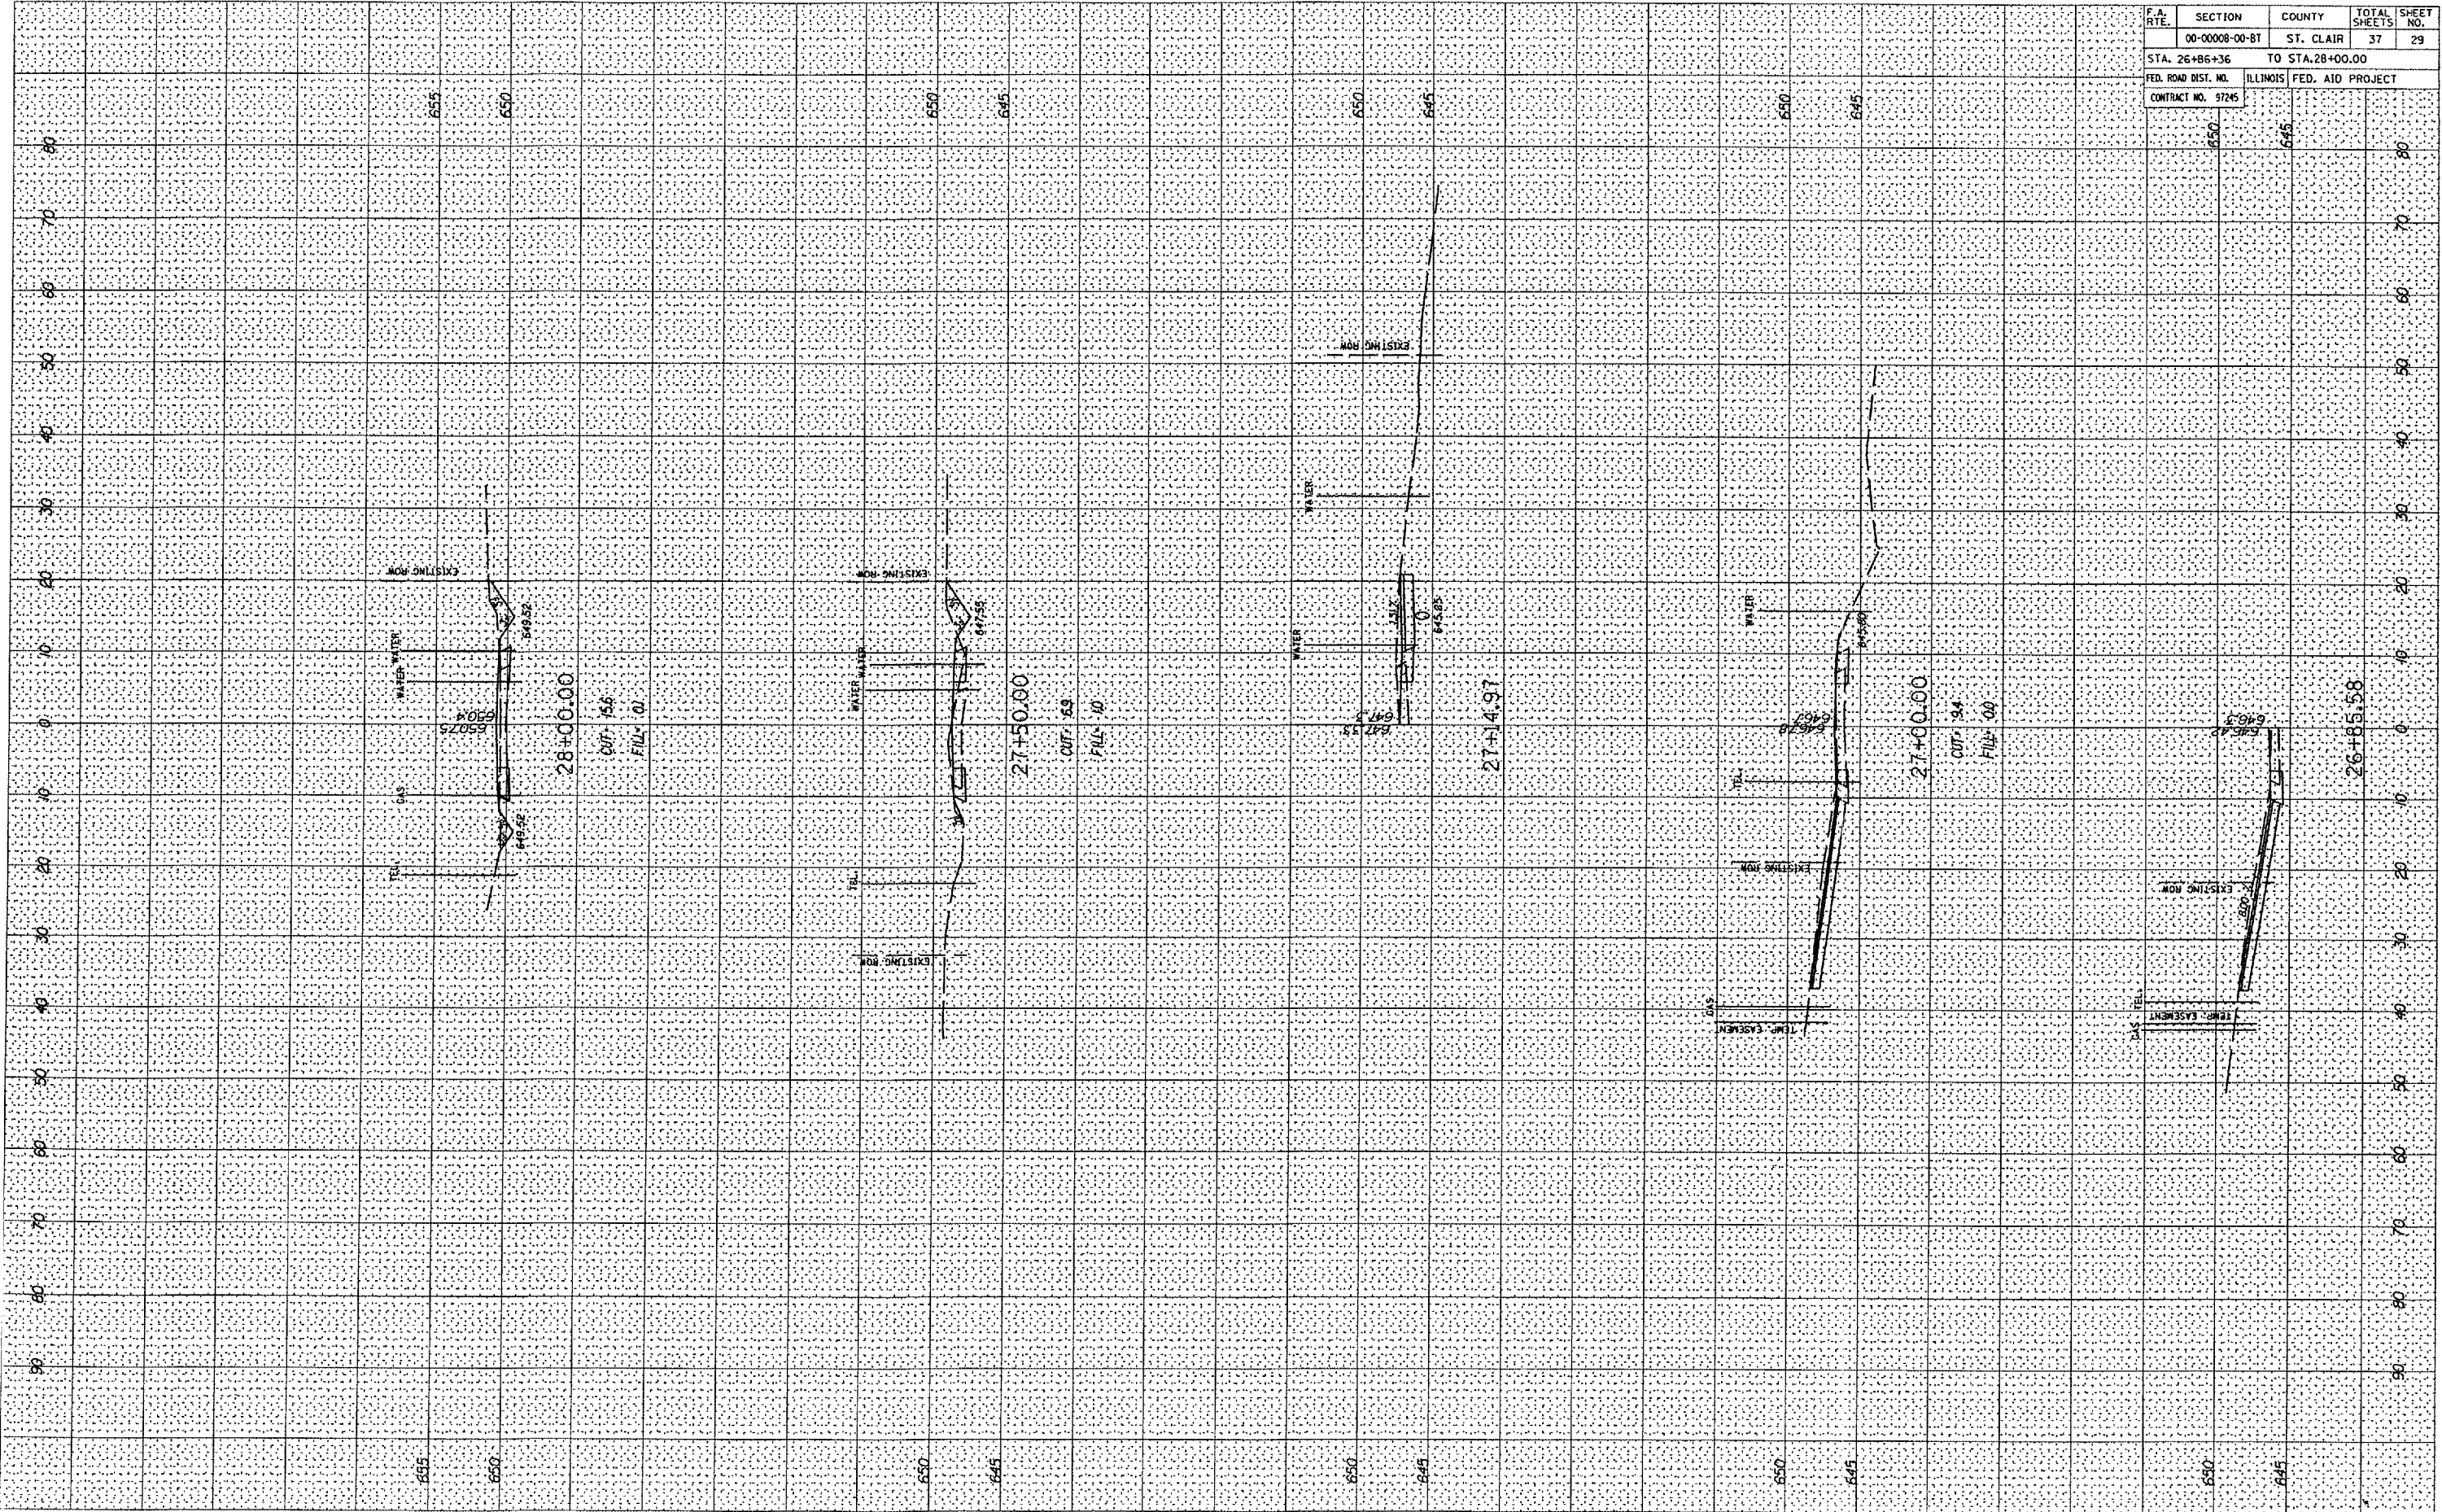

F.A. RTE.	SECTION	COUNTY	TOTAL SHEETS	SHEET NO.
	00-0008-00-BT	ST. CLAIR	37	29
STA. 26+85+36		TO STA.28+00.00		
FED. ROAD DIST. NO.		ILLINOIS FED. AID PROJECT		
CONTRACT NO. 57245				