


F.A. RTE.	SECTION	COUNTY	TOTAL SHEETS	SHEET NO.
	00-00008-00-8T	ST. CLAIR	37	31
STA. 30+50.00		TO STA. 32+23.84		
FED. ROAD DIST. NO.	ILLINOIS	FED. AID PROJECT		
CONTRACT NO. 97245				

FINAL SURVEY NO.	DATE
SURVEYED	PLOTTED
NOTE BOOK	TEMP. AREAS CHECKED

ORIGINAL SURVEY NO.	DATE
SURVEYED	PLOTTED
NOTE BOOK	TEMP. AREAS CHECKED

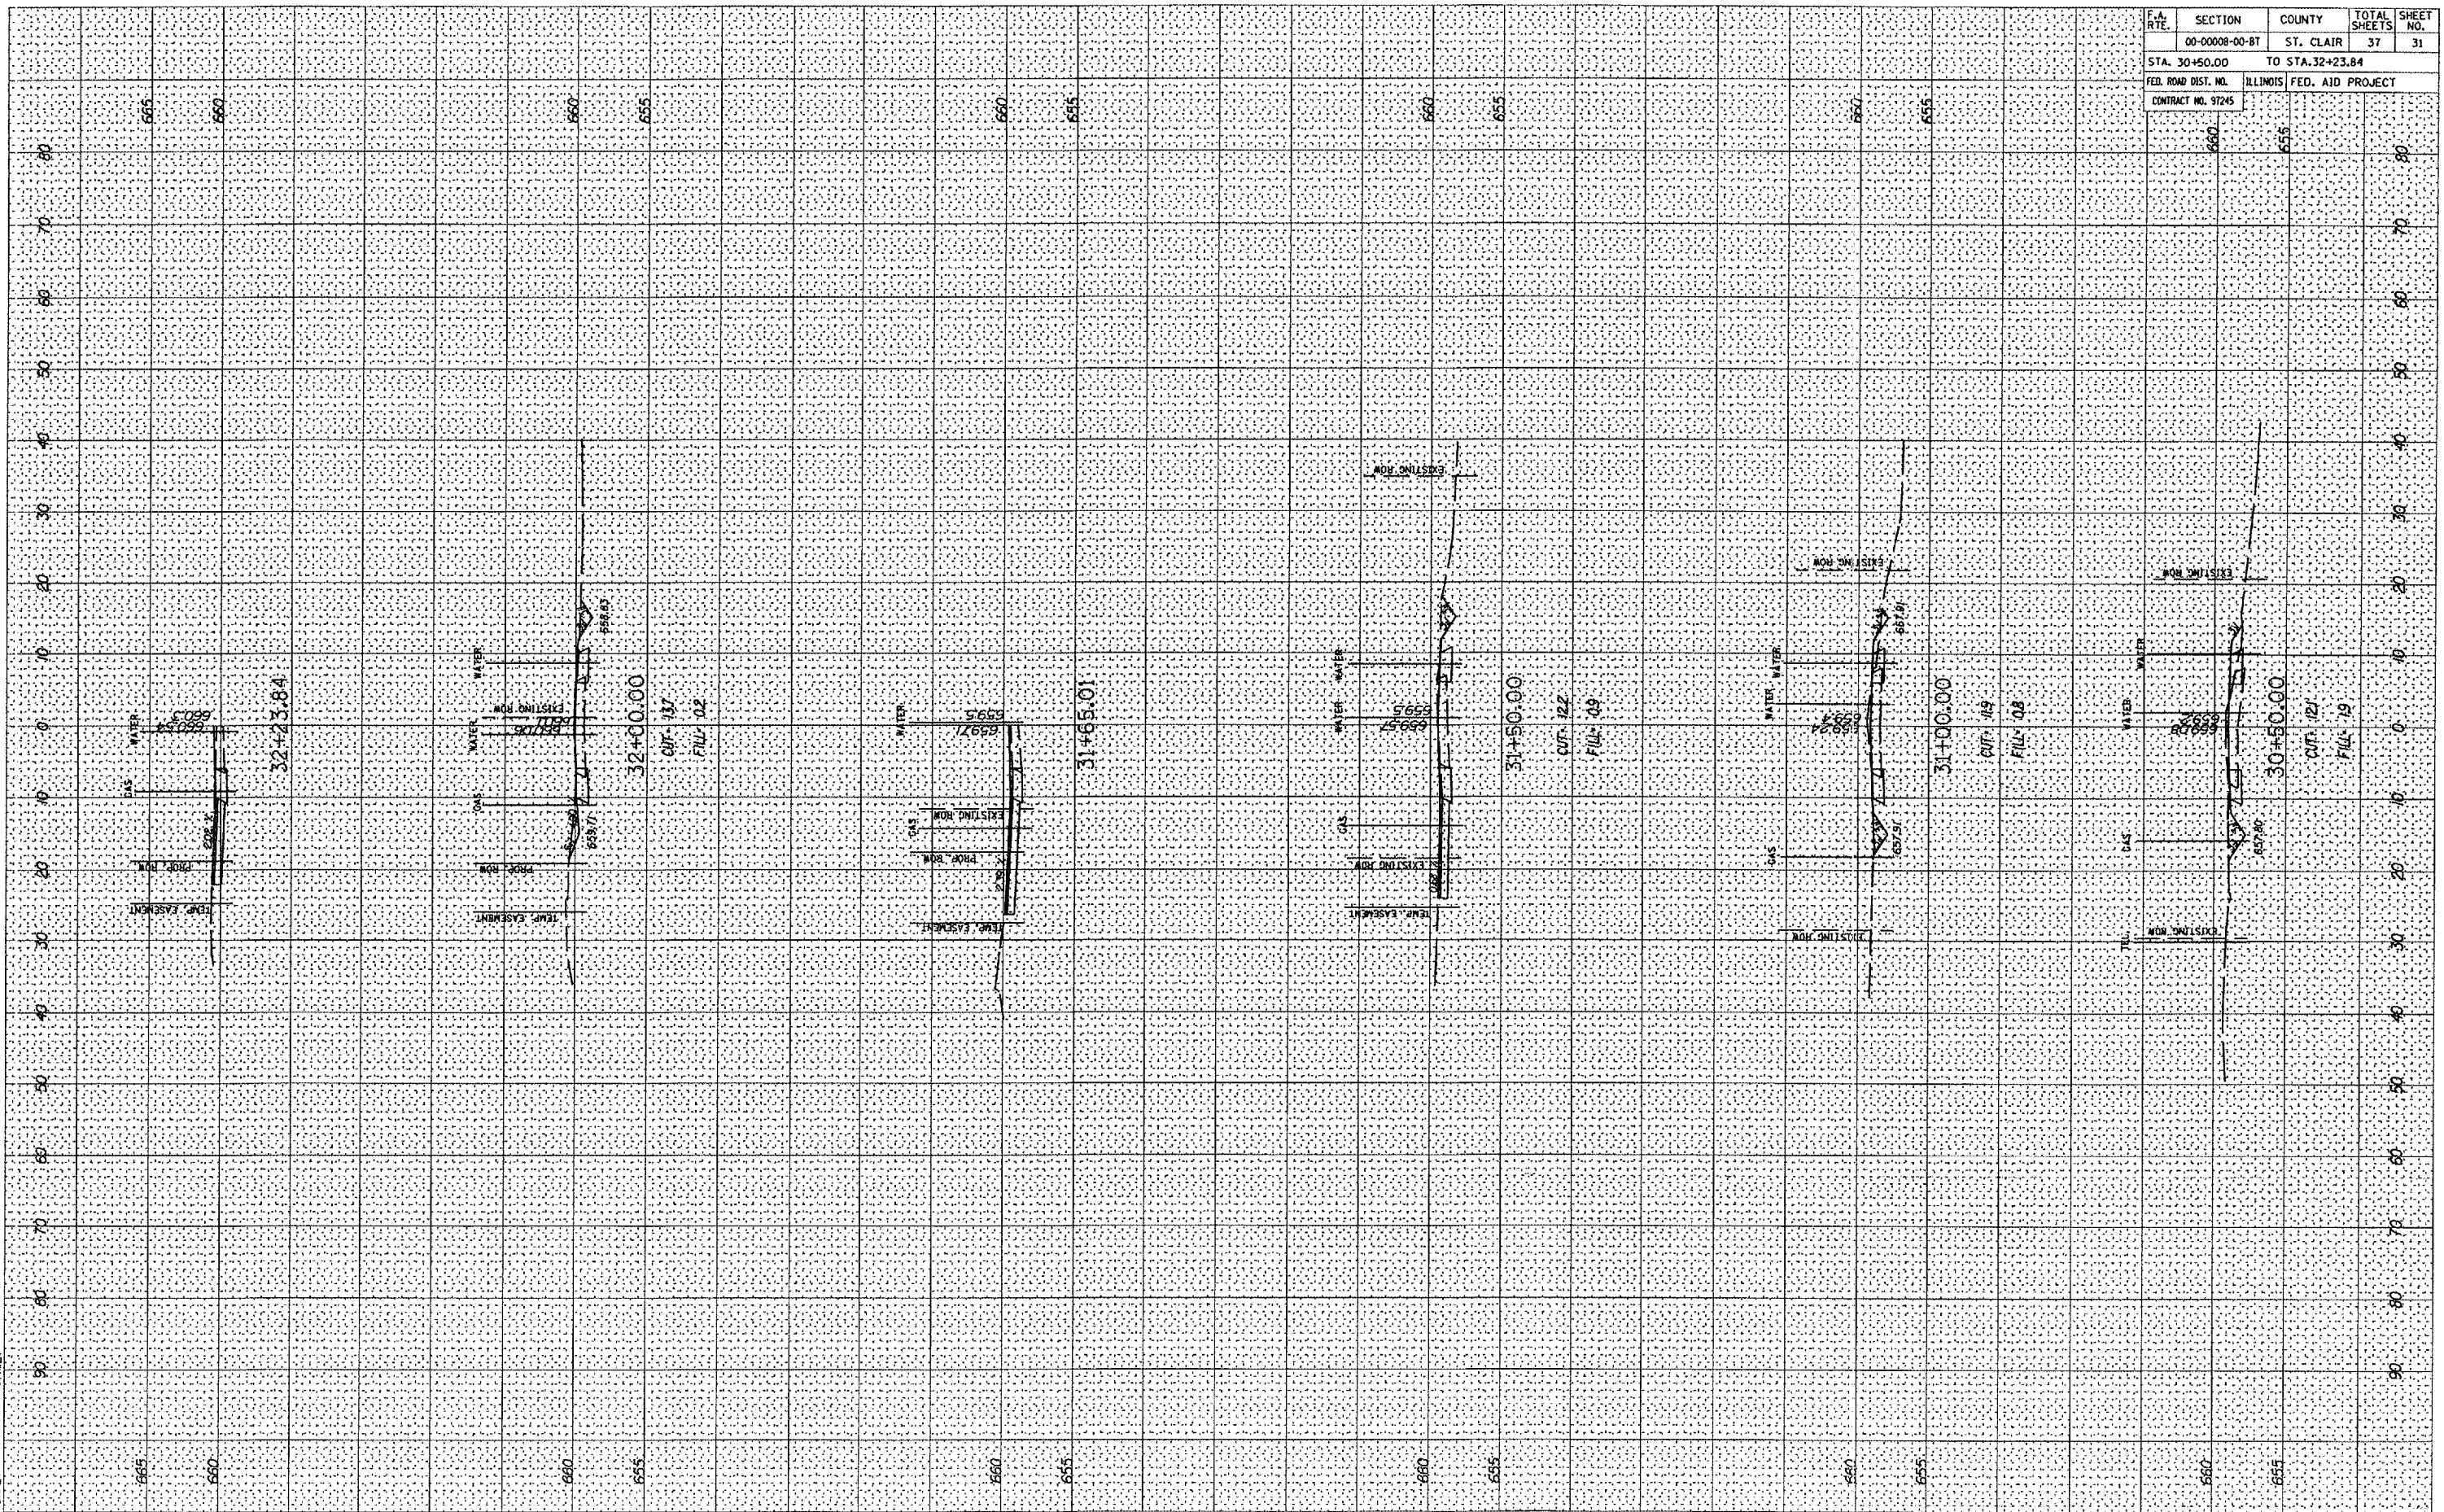

CHURCH STREET