


ROUTE NO.	SECTION	COUNTY	SHEETS	NO.
FAS 856	02-00041	MONROE	27	18
C.H. 1	-01-RS			

FEDERAL AID PROJECT
CONTRACT NO. 97248

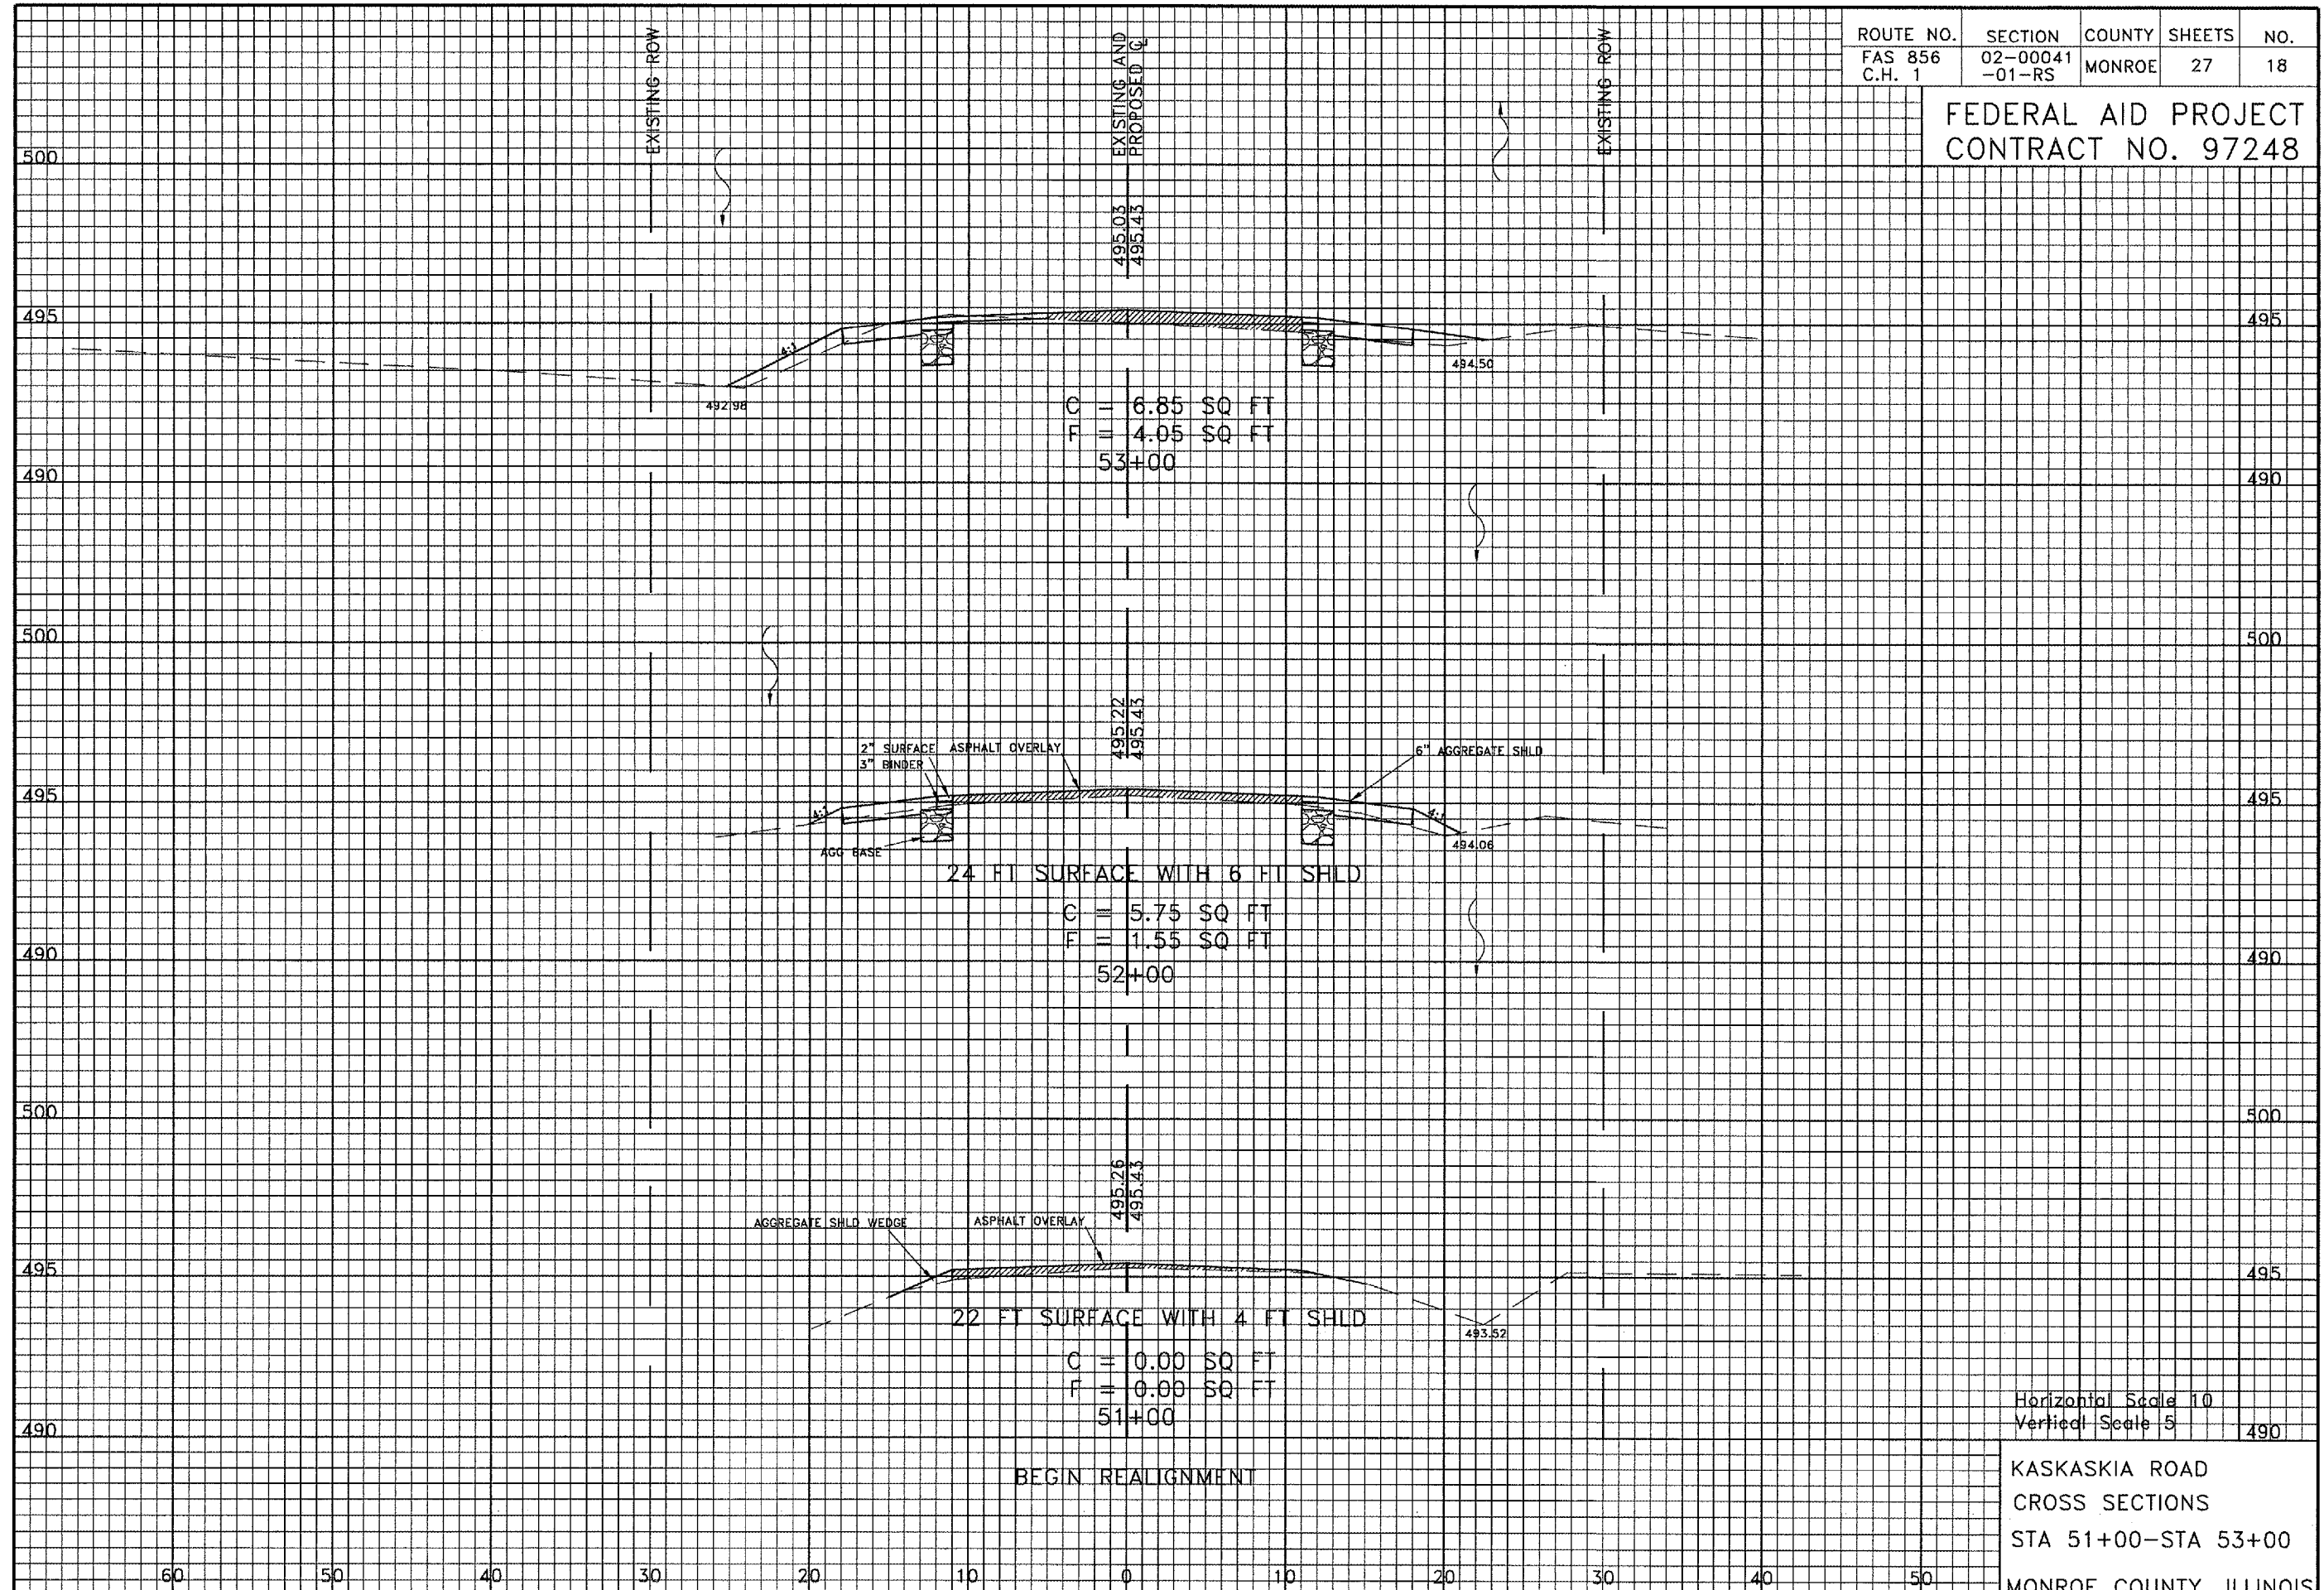

Horizontal Scale 1" = 10'
 Vertical Scale 1" = 5'

KASKASKIA ROAD
 CROSS SECTIONS
 STA 51+00-STA 53+00
 MONROE COUNTY, ILLINOIS