
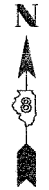


F.A.U. RTE.	SECTION	COUNTY	TOTAL SHEETS	SHEET NO.
9089	02-00180-01-PV	MADISON	28	8
FED. ROAD DIST. NO. ... ILLINOIS		FED. AID PROJECT		
CONTRACT NO. 97251				

FINAL SURVEY	DATE
SURVEYED	
PLOTTED	
NOTE BOOK TEMPLATE	
AREAS CHECKED	
NO.	

ORIGINAL SURVEY	DATE
SURVEYED	
PLOTTED	
NOTE BOOK TEMPLATE	
AREAS CHECKED	
NO.	

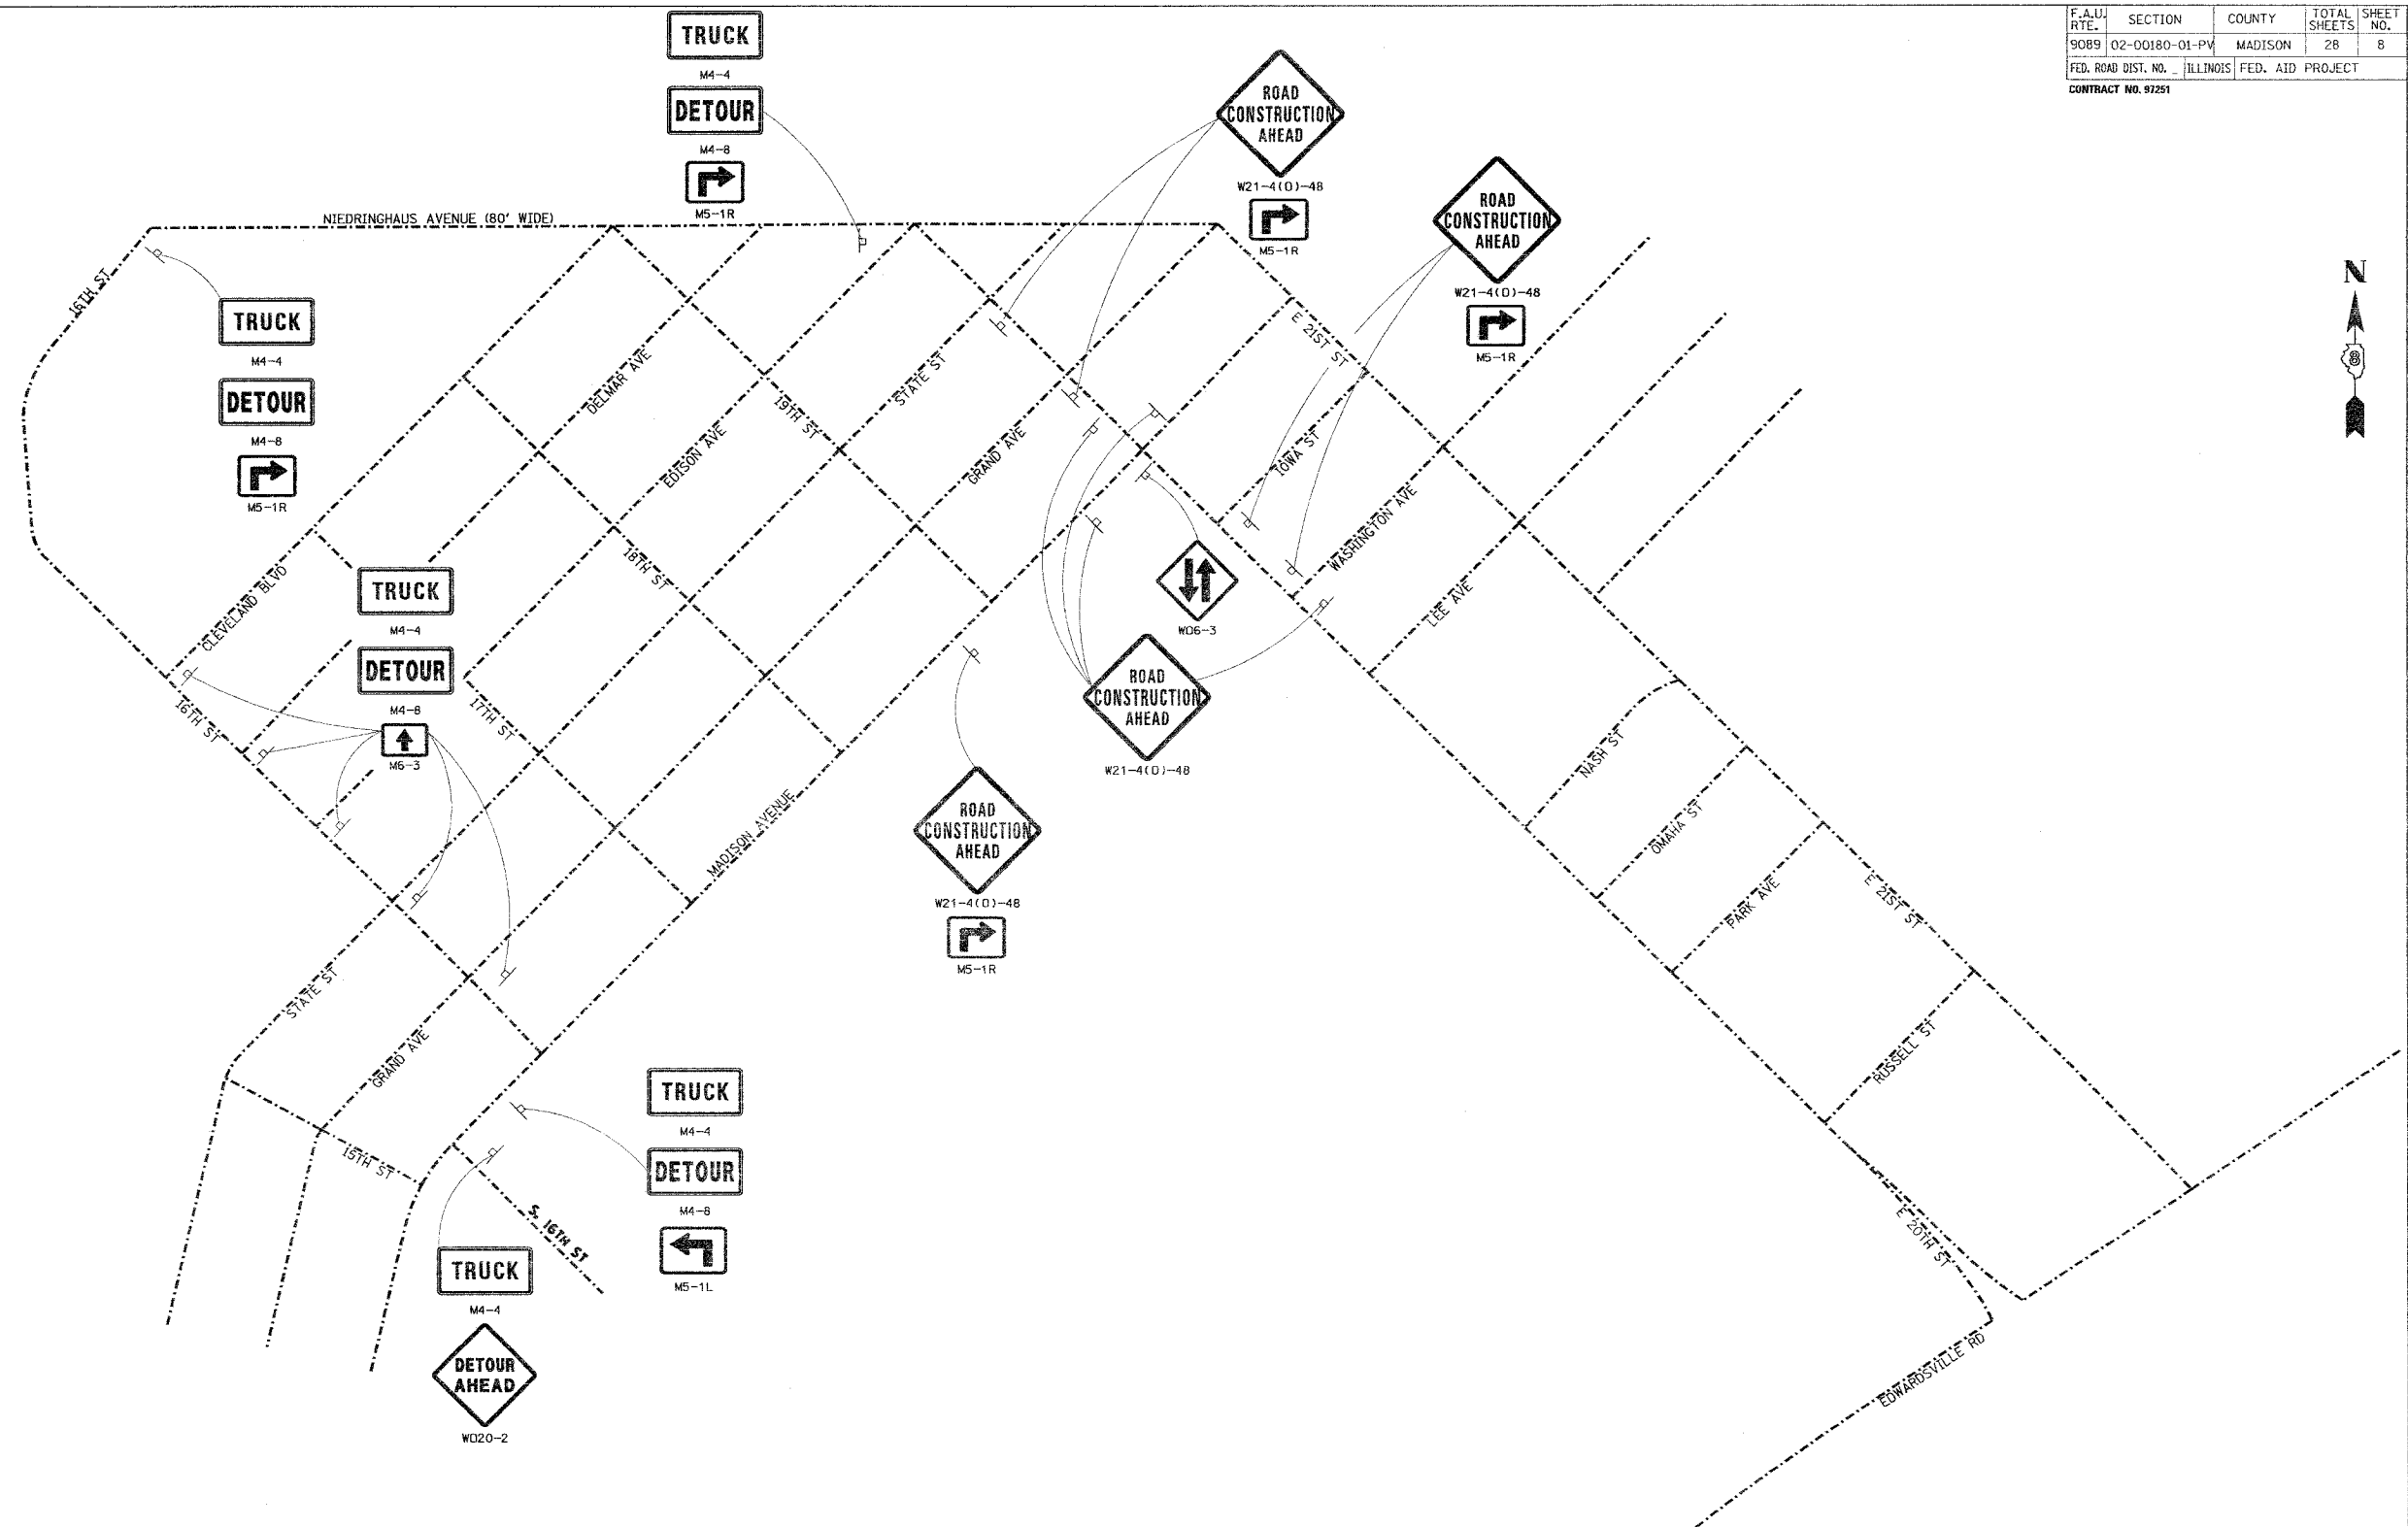

Juneau Associates, Inc. P.C. CONSULTING ENGINEERS AND LAND SURVEYORS <small>2100 State Street, P.O. Box 1302, Granite City, Illinois 62040 Phone: (618) 871-1400 / (618) 452-5551 / (618) 452-0541</small>		ADVANCED WARNING SIGNS PHASE 1 20TH STREET GRANITE CITY, ILLINOIS SECTION No. 02-00180-01-PV									
REVISIONS <table border="1"> <thead> <tr> <th>NO.</th> <th>DATE</th> <th>BY</th> <th>REMARKS</th> </tr> </thead> <tbody> <tr> <td> </td> <td> </td> <td> </td> <td> </td> </tr> </tbody> </table>		NO.	DATE	BY	REMARKS					SCALE: N.T.S. DSN. BY: WRC DATE: 02/18/05 SHEET DWN. BY: WRC DATE: 02/18/05 8 CHK'D: BFK DATE: 02/18/05 DWG. NO. JOB NO. E030204 DGN. NAME: WRSIGN01 OF 28 SHTS	
NO.	DATE	BY	REMARKS								