




F.A.U. RTE.	SECTION	COUNTY	TOTAL SHEETS	SHEET NO.
9089	02-00180-01-PV	MADISON	28	9
FED. ROAD DIST. NO.	ILLINOIS	FED. AID PROJECT		
CONTRACT NO. 97251				

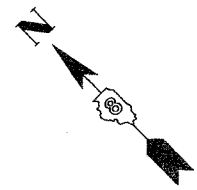

FINAL SURVEYED	BY	DATE
SURVEY PLOTTED		
NOTE BOOK TEMPLATE		
AREAS CHECKED		
NO.		

ORIGINAL SURVEYED	BY	DATE
SURVEY PLOTTED		
NOTE BOOK TEMPLATE		
AREAS CHECKED		
NO.		

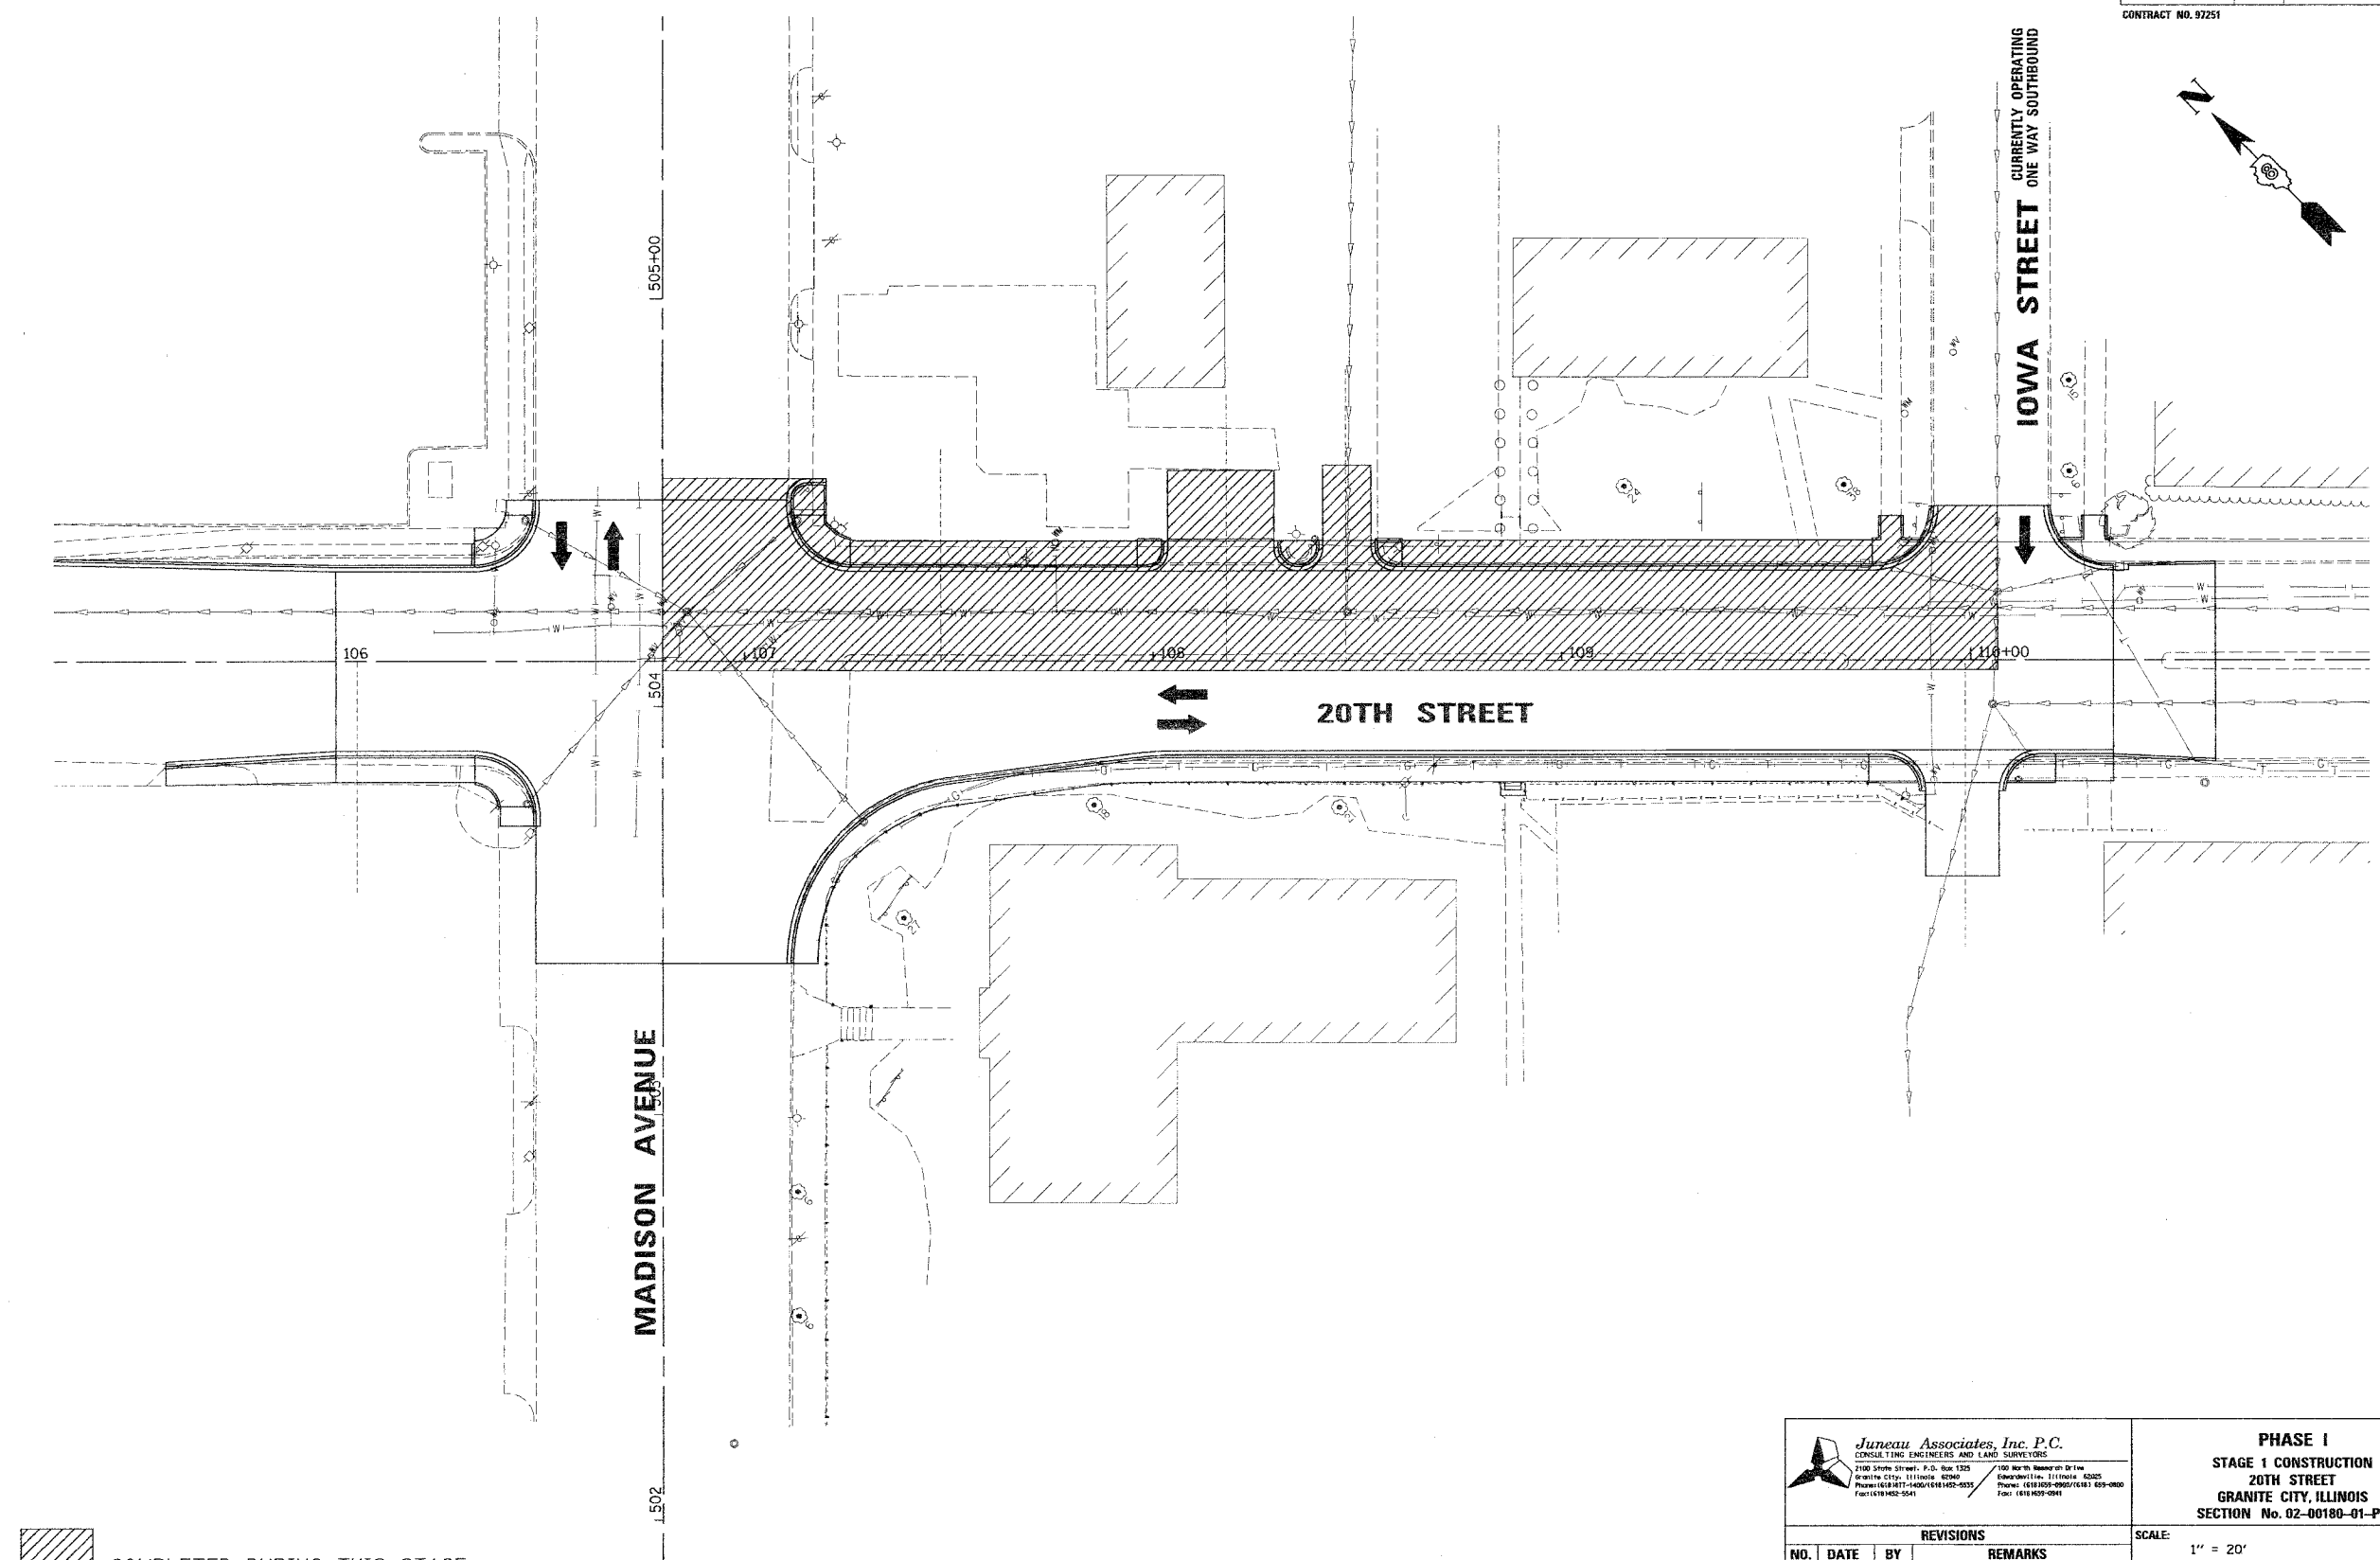

 COMPLETED DURING THIS STAGE

Junear Associates, Inc. P.C.
 CIVIL ENGINEERS AND LAND SURVEYORS
 2100 State Street, P.O. Box 1325 Granite City, Illinois 62040
 100 North Research Drive, Granite City, Illinois 62040
 Phone: (618) 939-9900/9901 Fax: (618) 939-0941

PHASE I
STAGE 1 CONSTRUCTION
20TH STREET
GRANITE CITY, ILLINOIS
 SECTION No. 02-00180-01-PV

REVISIONS			
NO.	DATE	BY	REMARKS

SCALE: 1" = 20'			
DSN. BY:	RGL	DATE:	02/18/05
DWN. BY:	WRC	DATE:	02/18/05
CHKD. BY:	BFK	DATE:	02/18/05
DWG. NO.	JOB NO. E030204	DGN. NAME:	STAGE 1A
			OF 28 SHTS

SHEET
9