



F.A.U. RTE.	SECTION	COUNTY	TOTAL SHEETS	SHEET NO.
9089	02-00180-01-PV	MADISON	28	18
FED. ROAD DIST. NO.	ILLINOIS	FED. AID PROJECT		
CONTRACT NO. 97251				

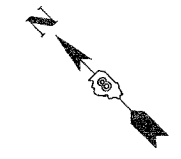

BY	DATE
FINAL SURVEYED	
SURVEY PLOTTED	
NOTE BOOK	
AREAS CHECKED	
NO.	

BY	DATE
ORIGINAL SURVEYED	
SURVEY PLOTTED	
NOTE BOOK	
AREAS CHECKED	
NO.	

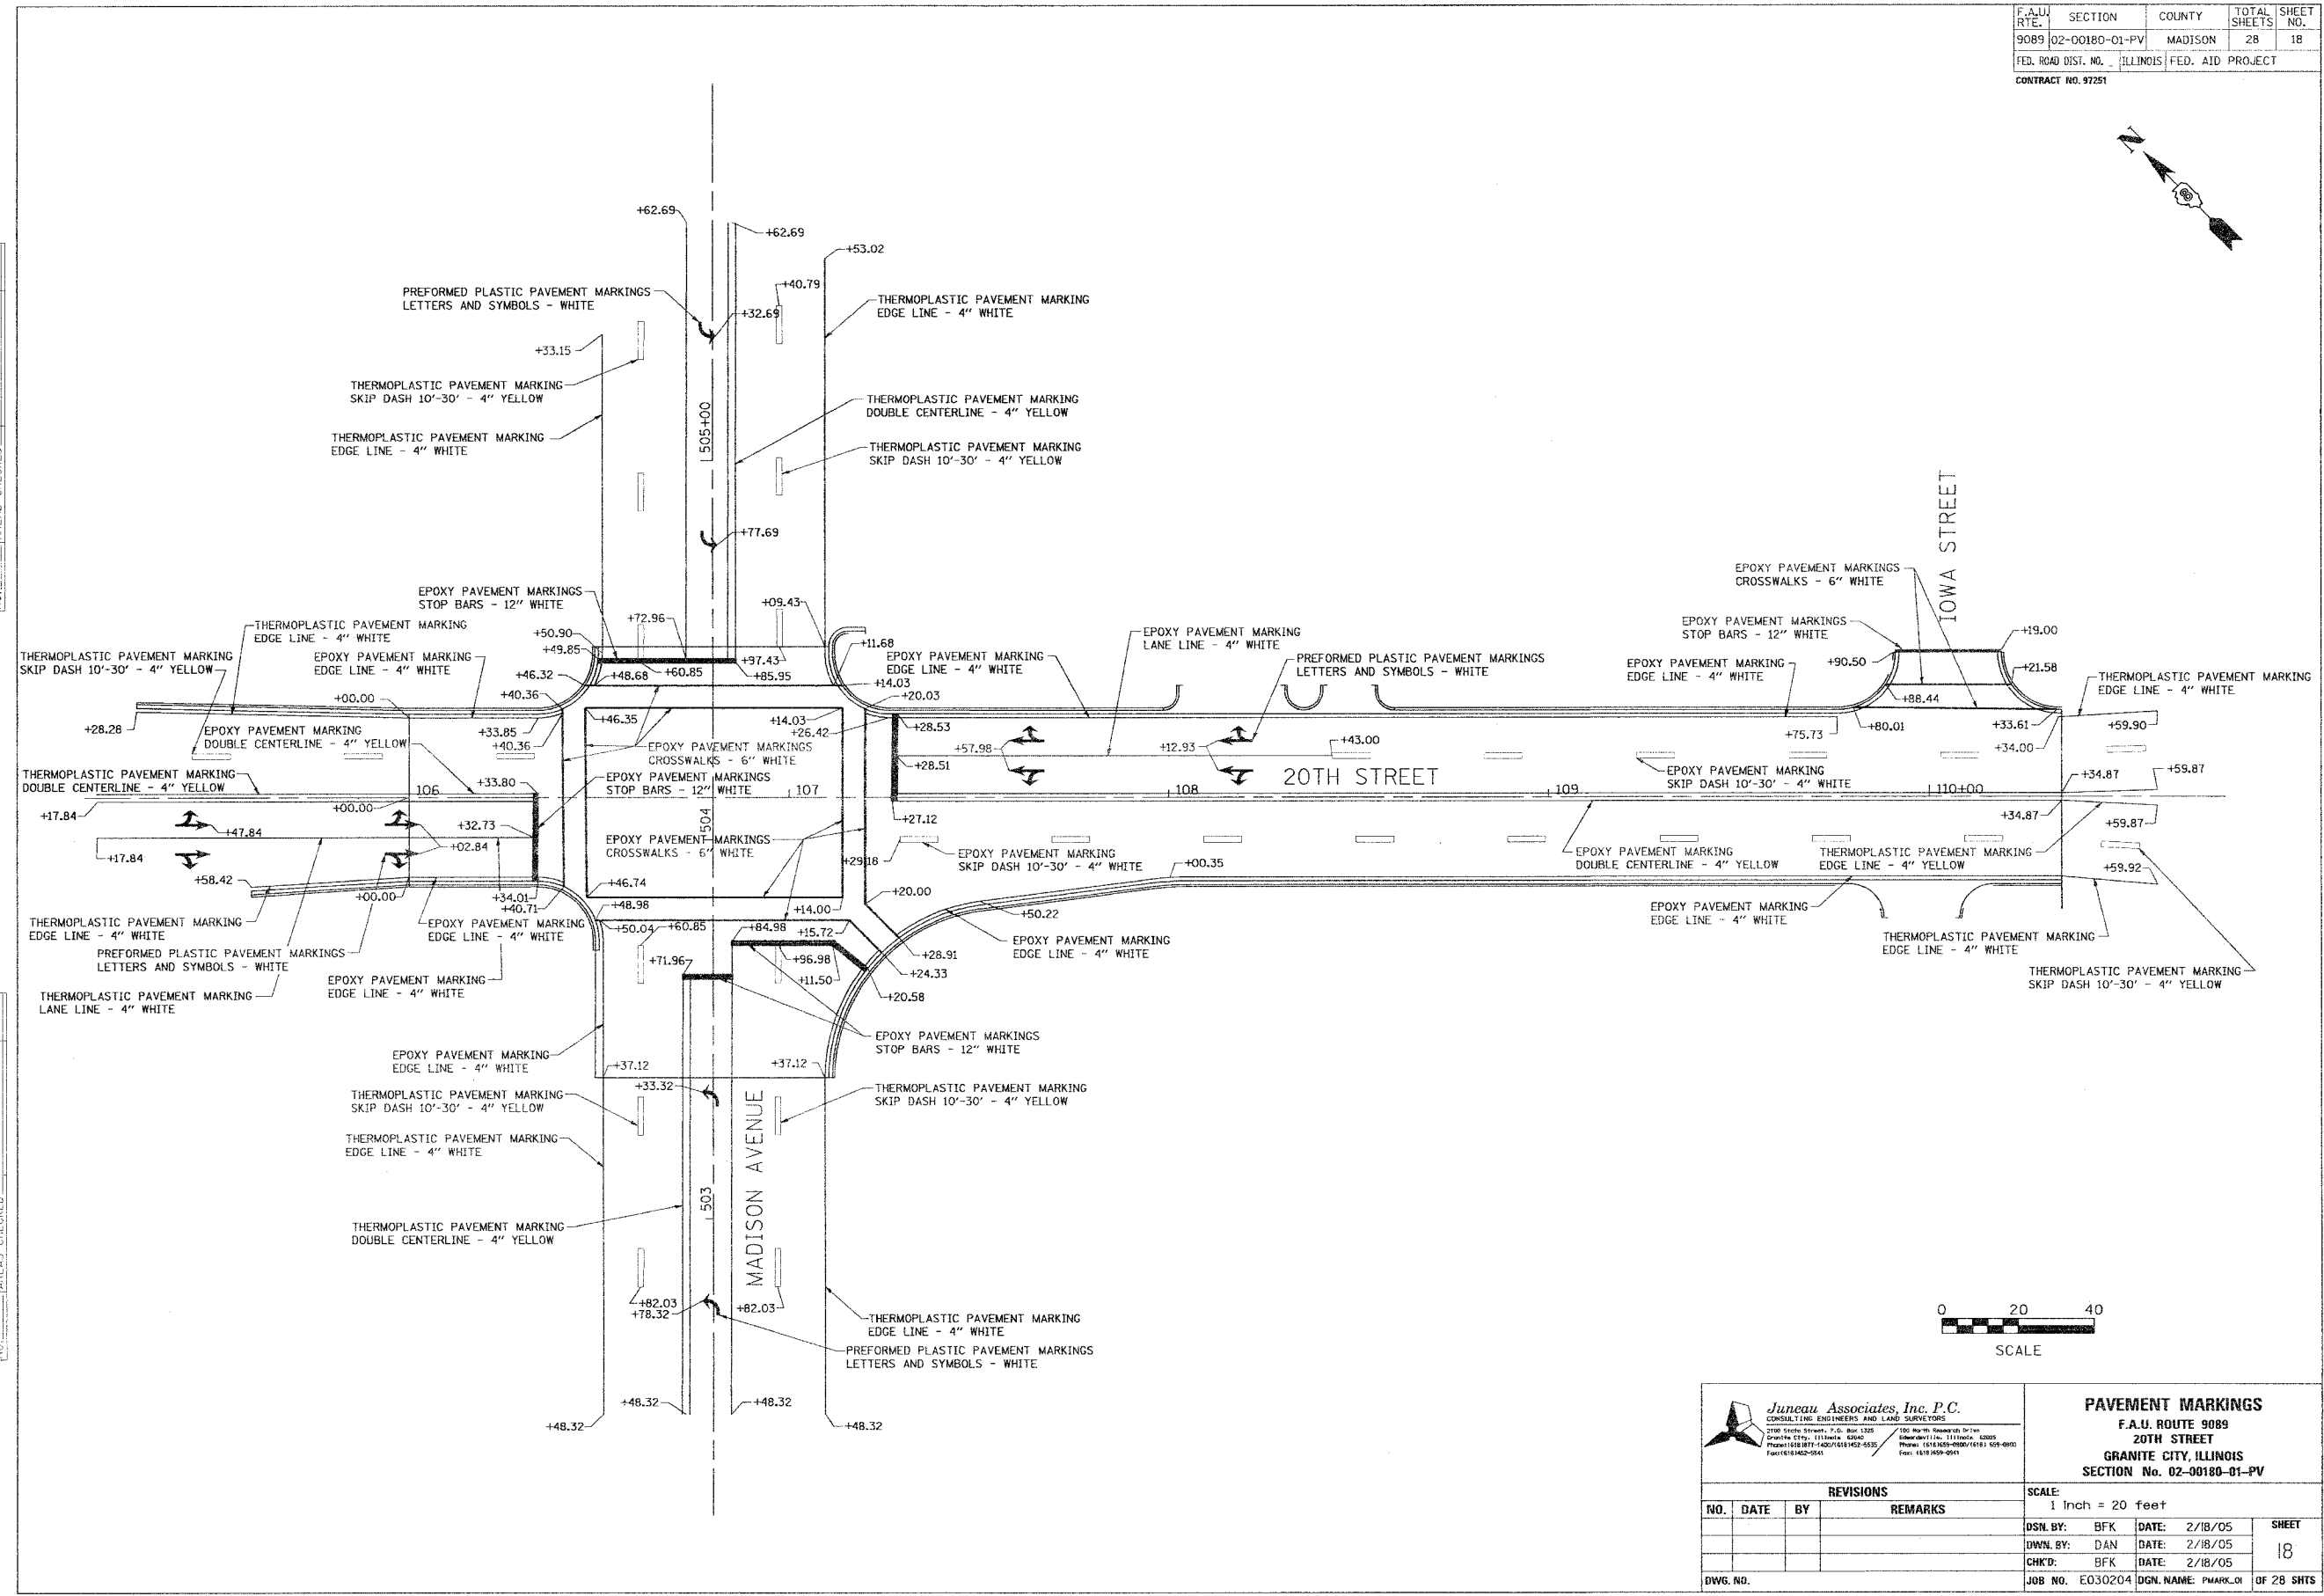

<p>Juneau Associates, Inc. P.C. CONSULTING ENGINEERS AND LAND SURVEYORS 2700 South Street, P.O. Box 1325 Granite City, Illinois 62040 Phone: (618) 871-1407 / (618) 452-5532 FAX: (618) 452-2541</p>		<p>PAVEMENT MARKINGS F.A.U. ROUTE 9089 20TH STREET GRANITE CITY, ILLINOIS SECTION No. 02-00180-01-PV</p>									
<p>REVISIONS</p> <table border="1"> <thead> <tr> <th>NO.</th> <th>DATE</th> <th>BY</th> <th>REMARKS</th> </tr> </thead> <tbody> <tr> <td> </td> <td> </td> <td> </td> <td> </td> </tr> </tbody> </table>		NO.	DATE	BY	REMARKS					<p>SCALE: 1 Inch = 20 feet</p>	
NO.	DATE	BY	REMARKS								
<p>DWG. NO.</p>		<p>DSN. BY: BFK DWN. BY: DAN CHK'D: BFK</p>	<p>DATE: 2/18/05 DATE: 2/18/05 DATE: 2/18/05</p>								
<p>JOB NO. E030204</p>		<p>DGN. NAME: PMARK_01 OF 28 SHTS</p>									