


F.A.U. NO.	SECTION	COUNTY	TOTAL SHEETS	SHEET NO.
9089	02-00180-01-PV	MADISON	28	25
FED. ROAD DIST. NO.	ILLINOIS	FED. AID PROJECT		
CONTRACT NO. 97251				

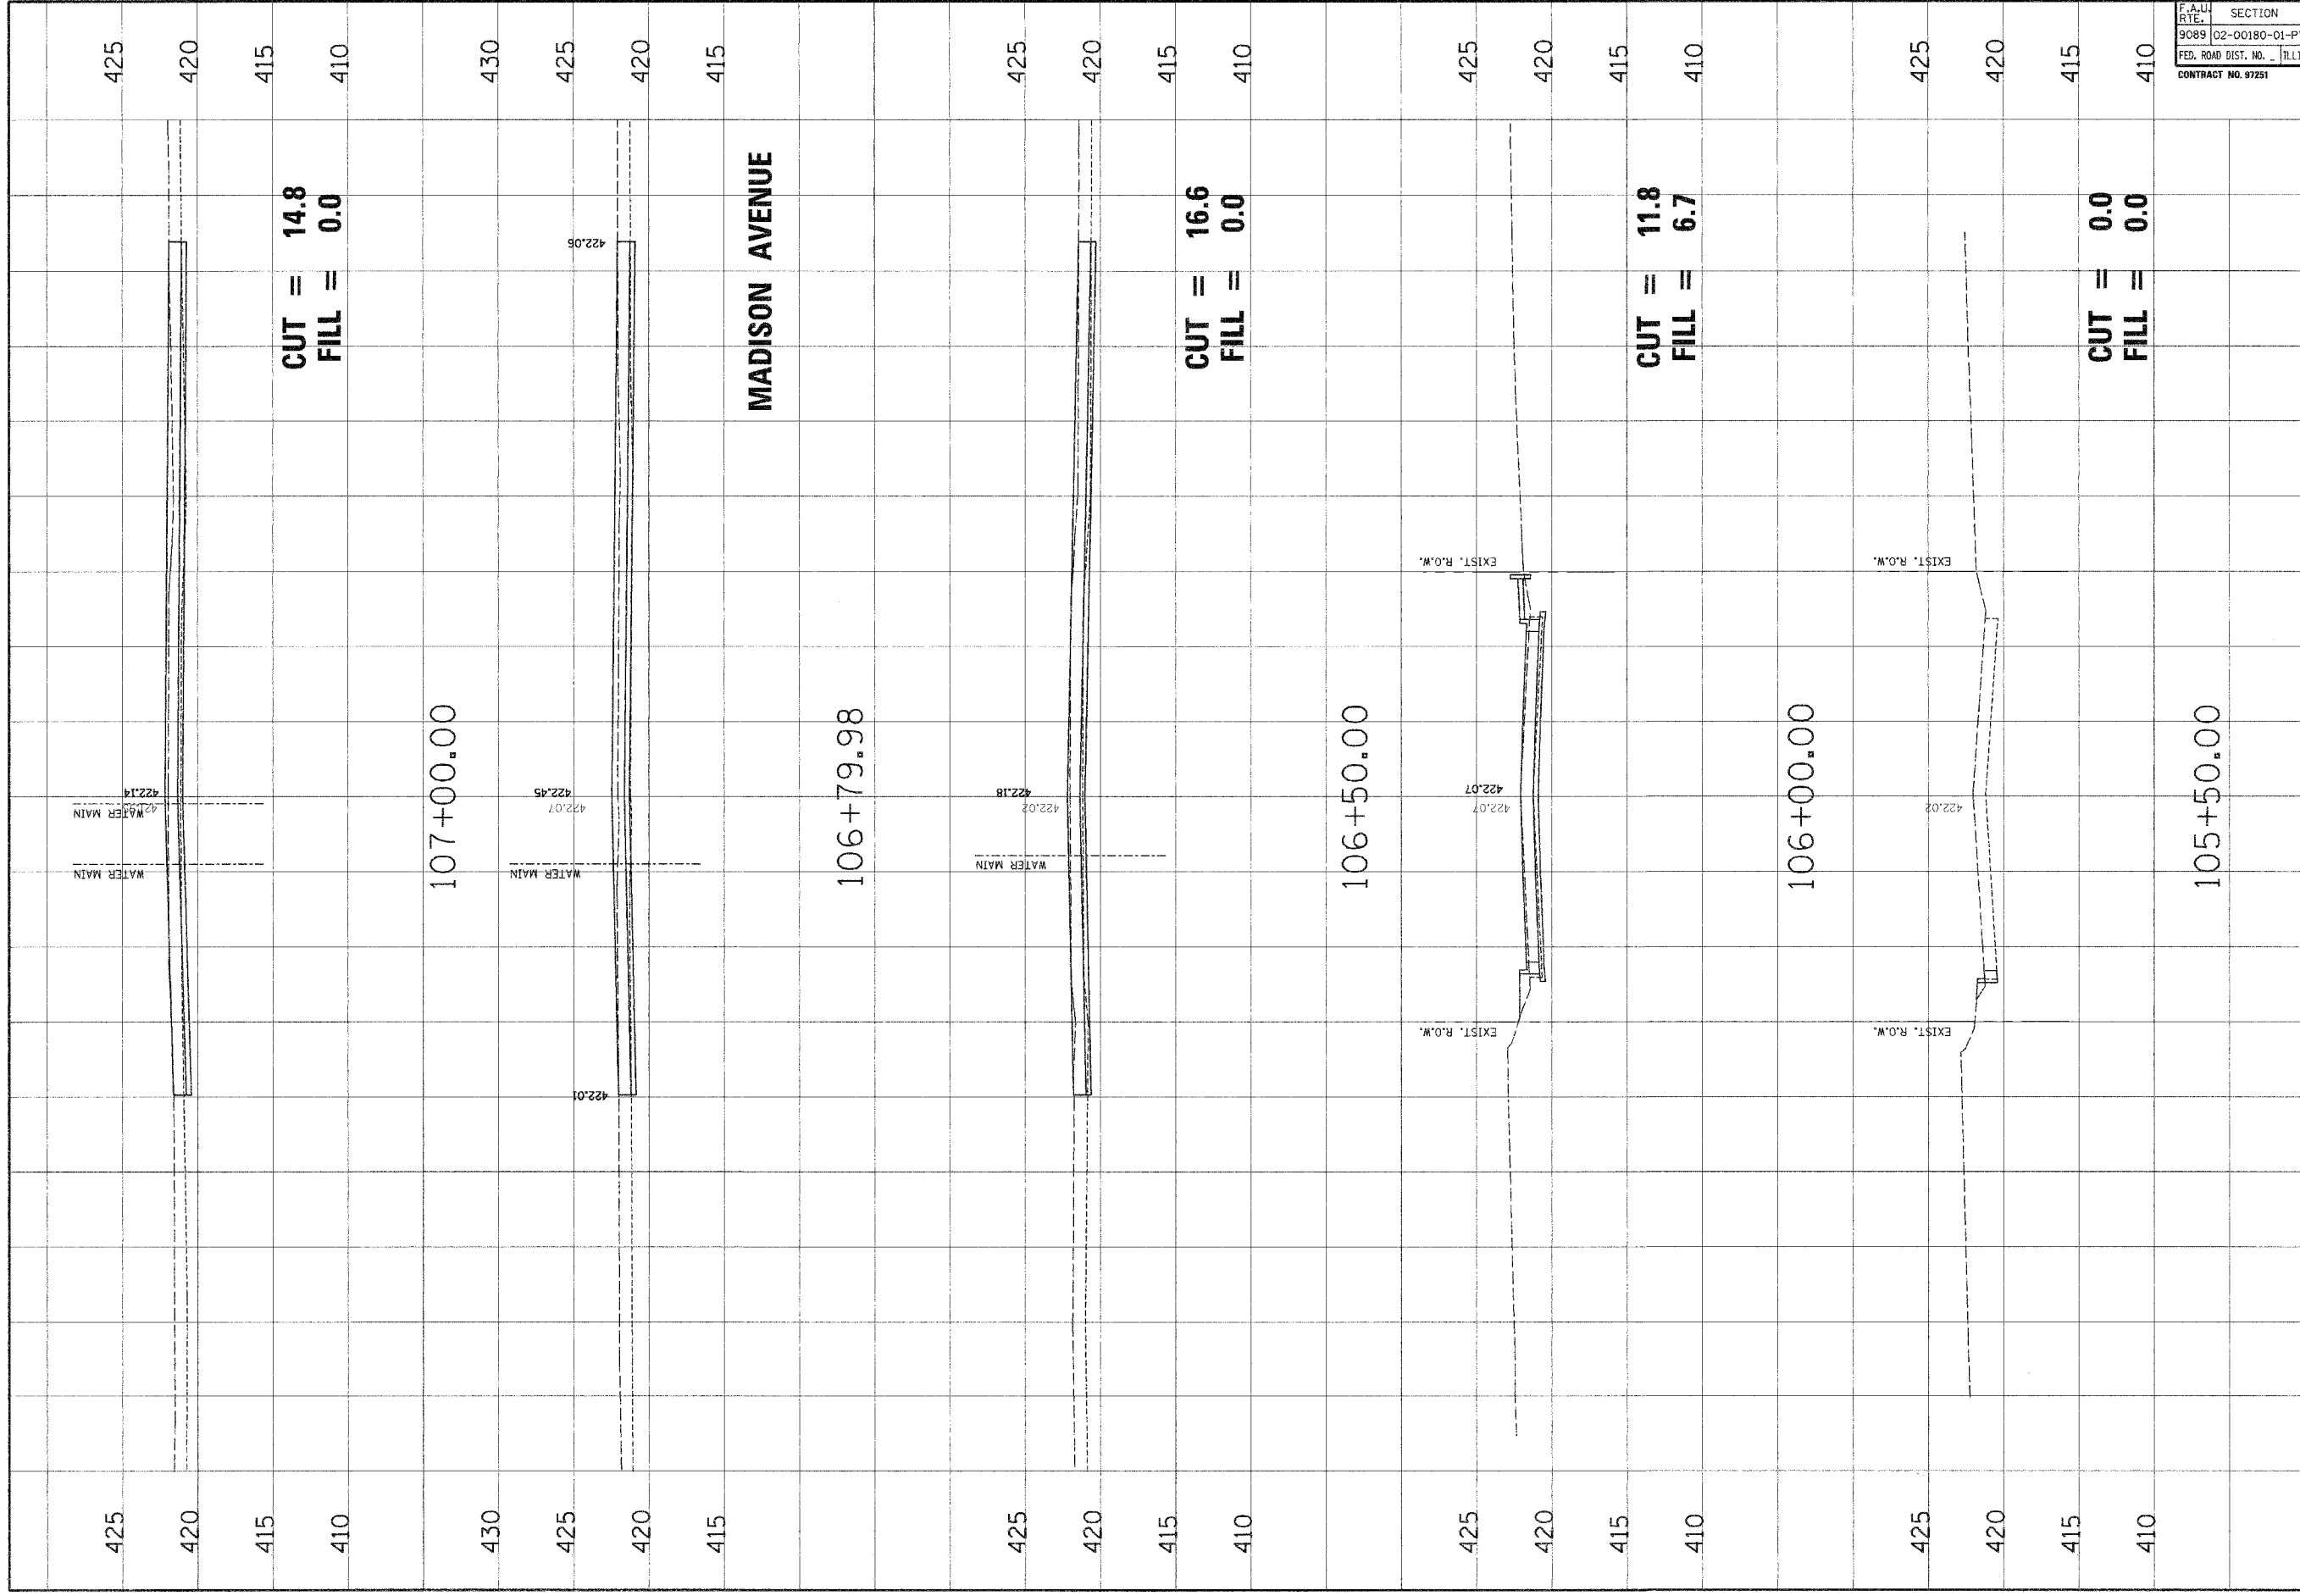

NO.	DATE	BY	REVISIONS

CLIENT/PROJECT : **20TH STREET RECONSTRUCTION PHASE 1**

Janzau Associates, Inc. P.C.
 CONSULTING ENGINEERS AND LAND SURVEYORS
 100 North Main Street, P.O. Box 125
 Normal, IL 61751-0125
 Phone: (618) 262-2000 / (618) 262-2005
 Fax: (618) 262-2001

20TH STREET CROSS SECTIONS

DSN. BY: SAS
 DWN. BY: SAS
 CHK. BY: BFK
 JOB NO. E-030204
 DATE: 5/12/05
 SCALE: HORZ. 1/4" = 10 feet
 VERT. 1/4" = 5 feet

SHEET No. **25**

OF 28 SHEETS