



STATE OF ILLINOIS  
DEPARTMENT OF TRANSPORTATION

ROUTE NO.	SECTION	COUNTY	TOTAL SHEETS	SHEET NO.
P.A.P. 322	*	UNION	39	26
FED. ROAD DIST. NO. 7	ILLINOIS	FED. AID PROJECT-	* (11-IVB)-1 CONTRACT NO. 98488	

SHEET NO. 9  
22 SHEETS

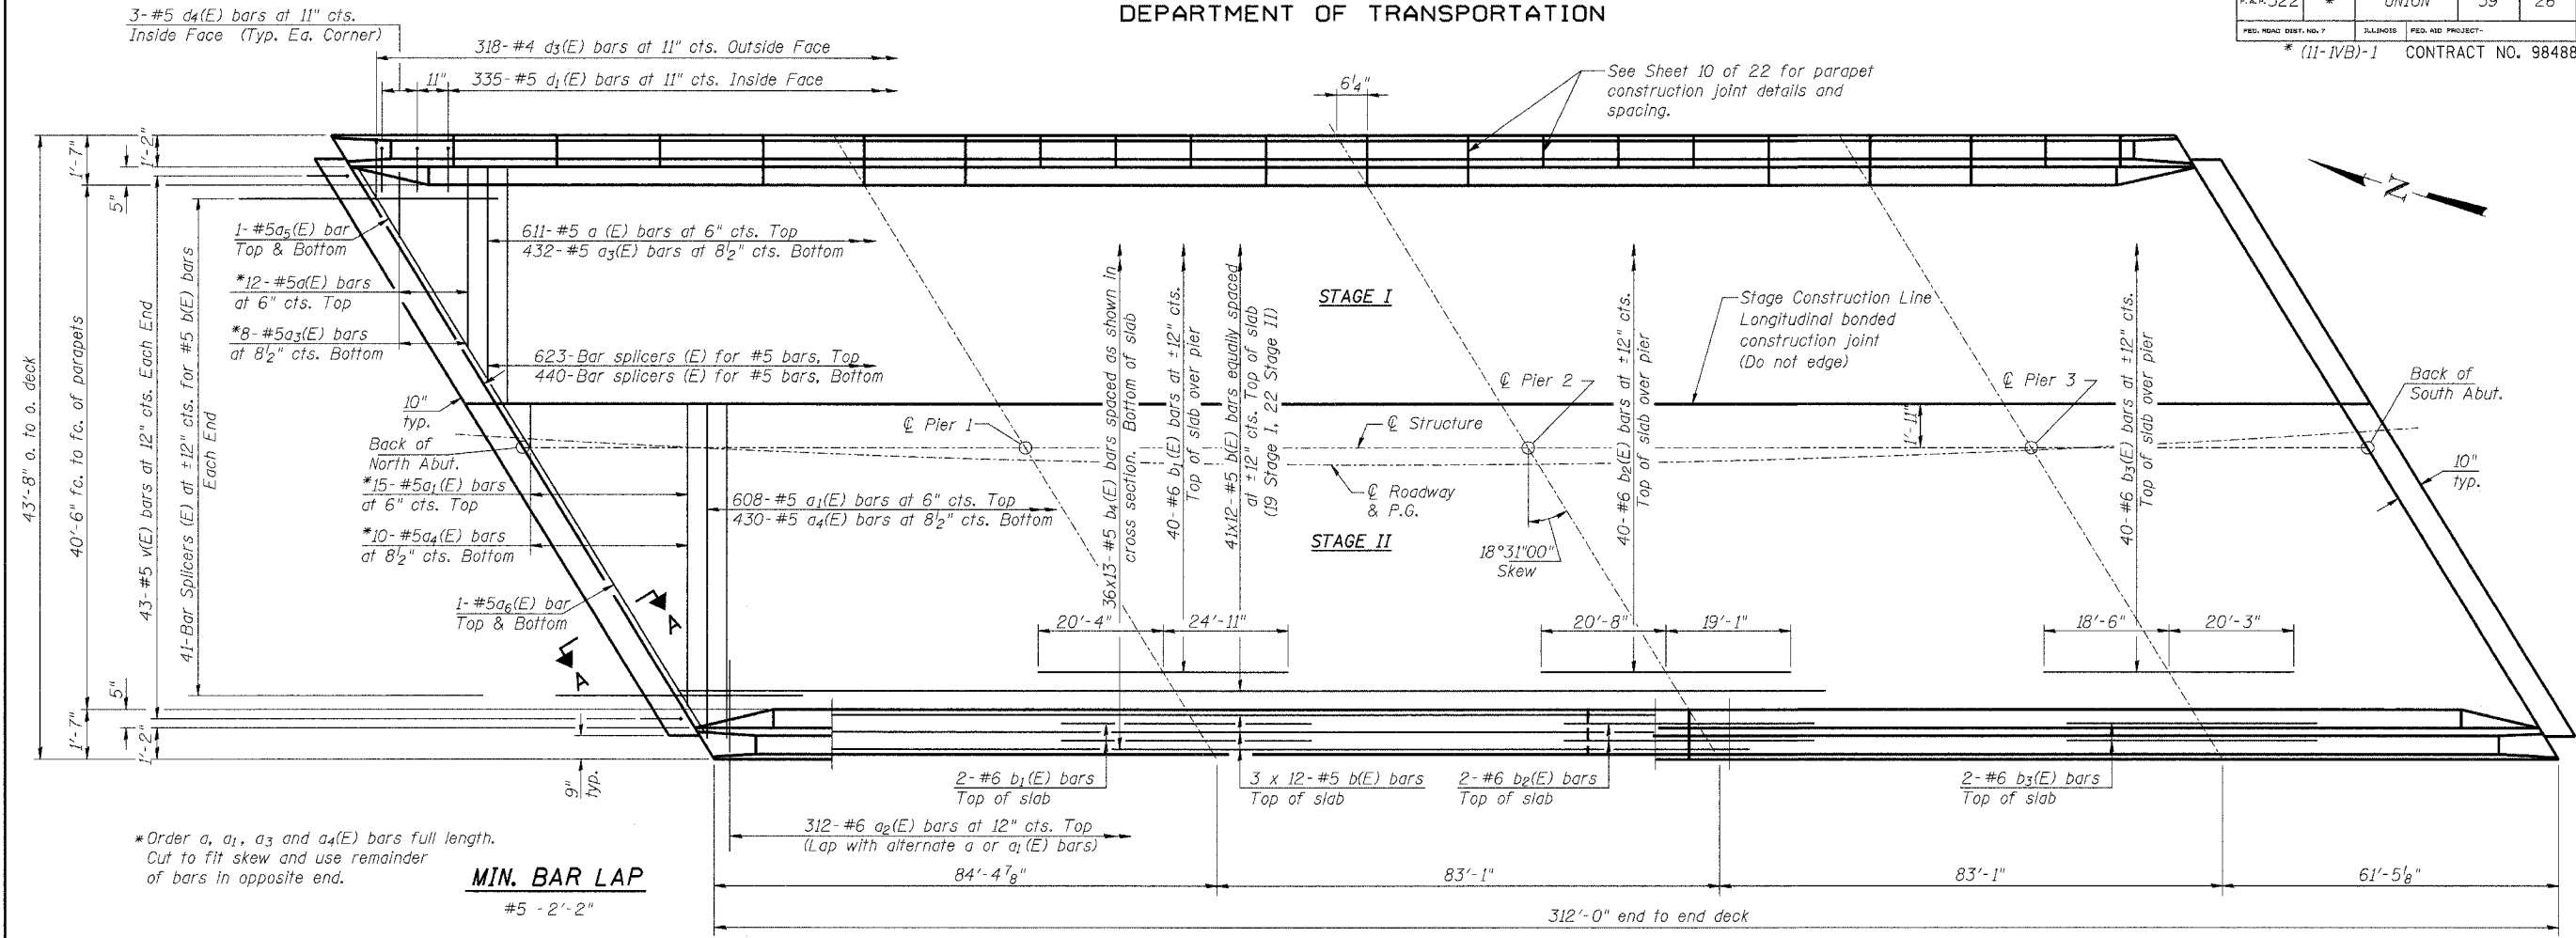

PLAN

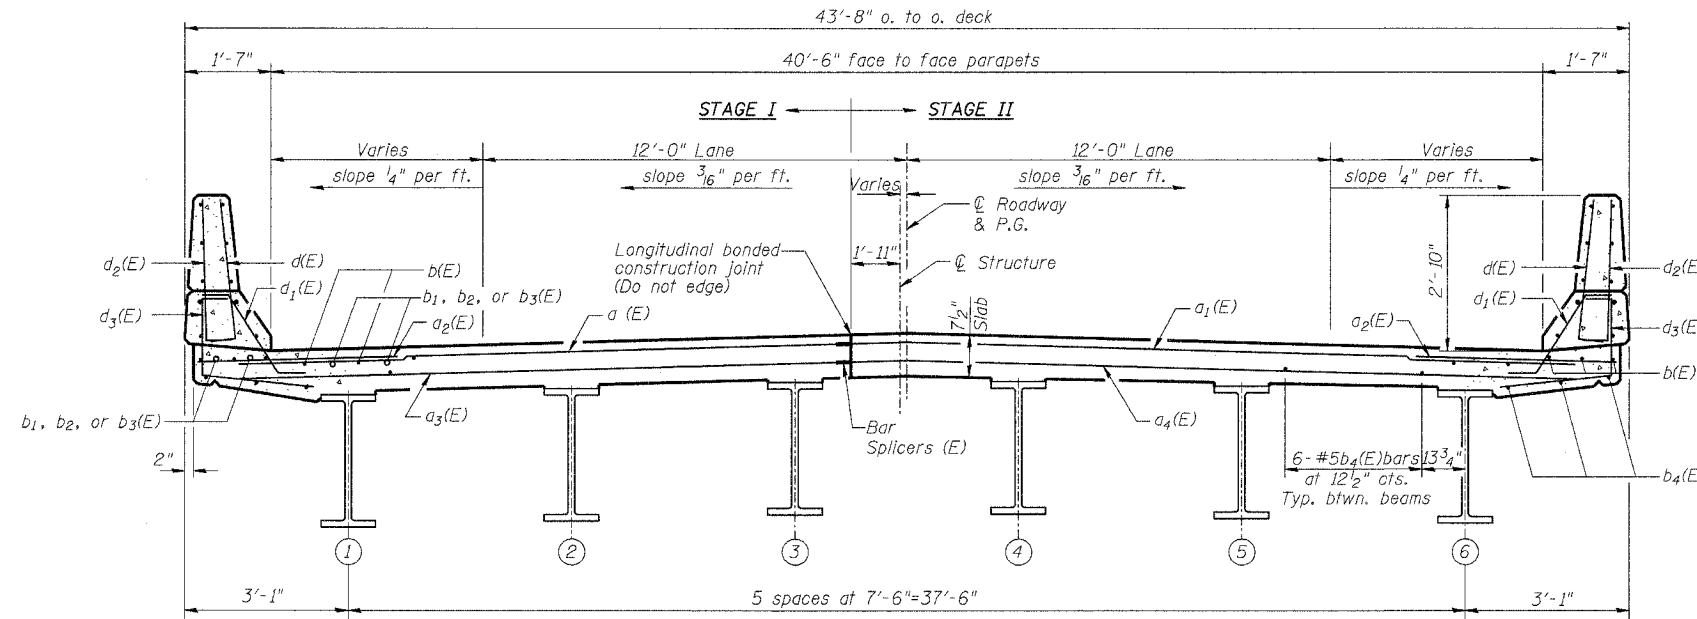

CROSS SECTION  
(Looking South)

Notes:  
See Sheet 10 of 22 for superstructure details and Bill of Material.  
Reinforcement bars designated (E) shall be epoxy coated.  
Bars indicated thus 20 x 3-#5 etc. indicates 20 lines of bars with 3 lengths per line.  
See Sheet 10 of 22 for parapet reinforcement.

SUPERSTRUCTURE  
U.S. ROUTE 51 OVER TRIBUTARY TO  
DRURY CREEK AND CN/IC RAILROAD  
FAP 322 - SECTION (11-IVB)-1  
UNION COUNTY  
STATION 583+74.84  
STRUCTURE NO. 091-0073

DESIGNED	GLH
CHECKED	TML
DRAWN	RJN
CHECKED	TML

SI-2-R 4-30-99

02/15/2005