


PARCEL NO.	NAME	ROW	TE	PE
11	DONNA BROWN	0.692	0.000	0.000
14	ICRR	0.000	0.000	2.019
17	DONNA RUMSEY	0.477	0.000	0.000
18	KEVIN AND LINDA EDWARDS	0.285	0.000	0.000
19	JAMES AND RITA EATHERLY	0.182	0.000	0.000

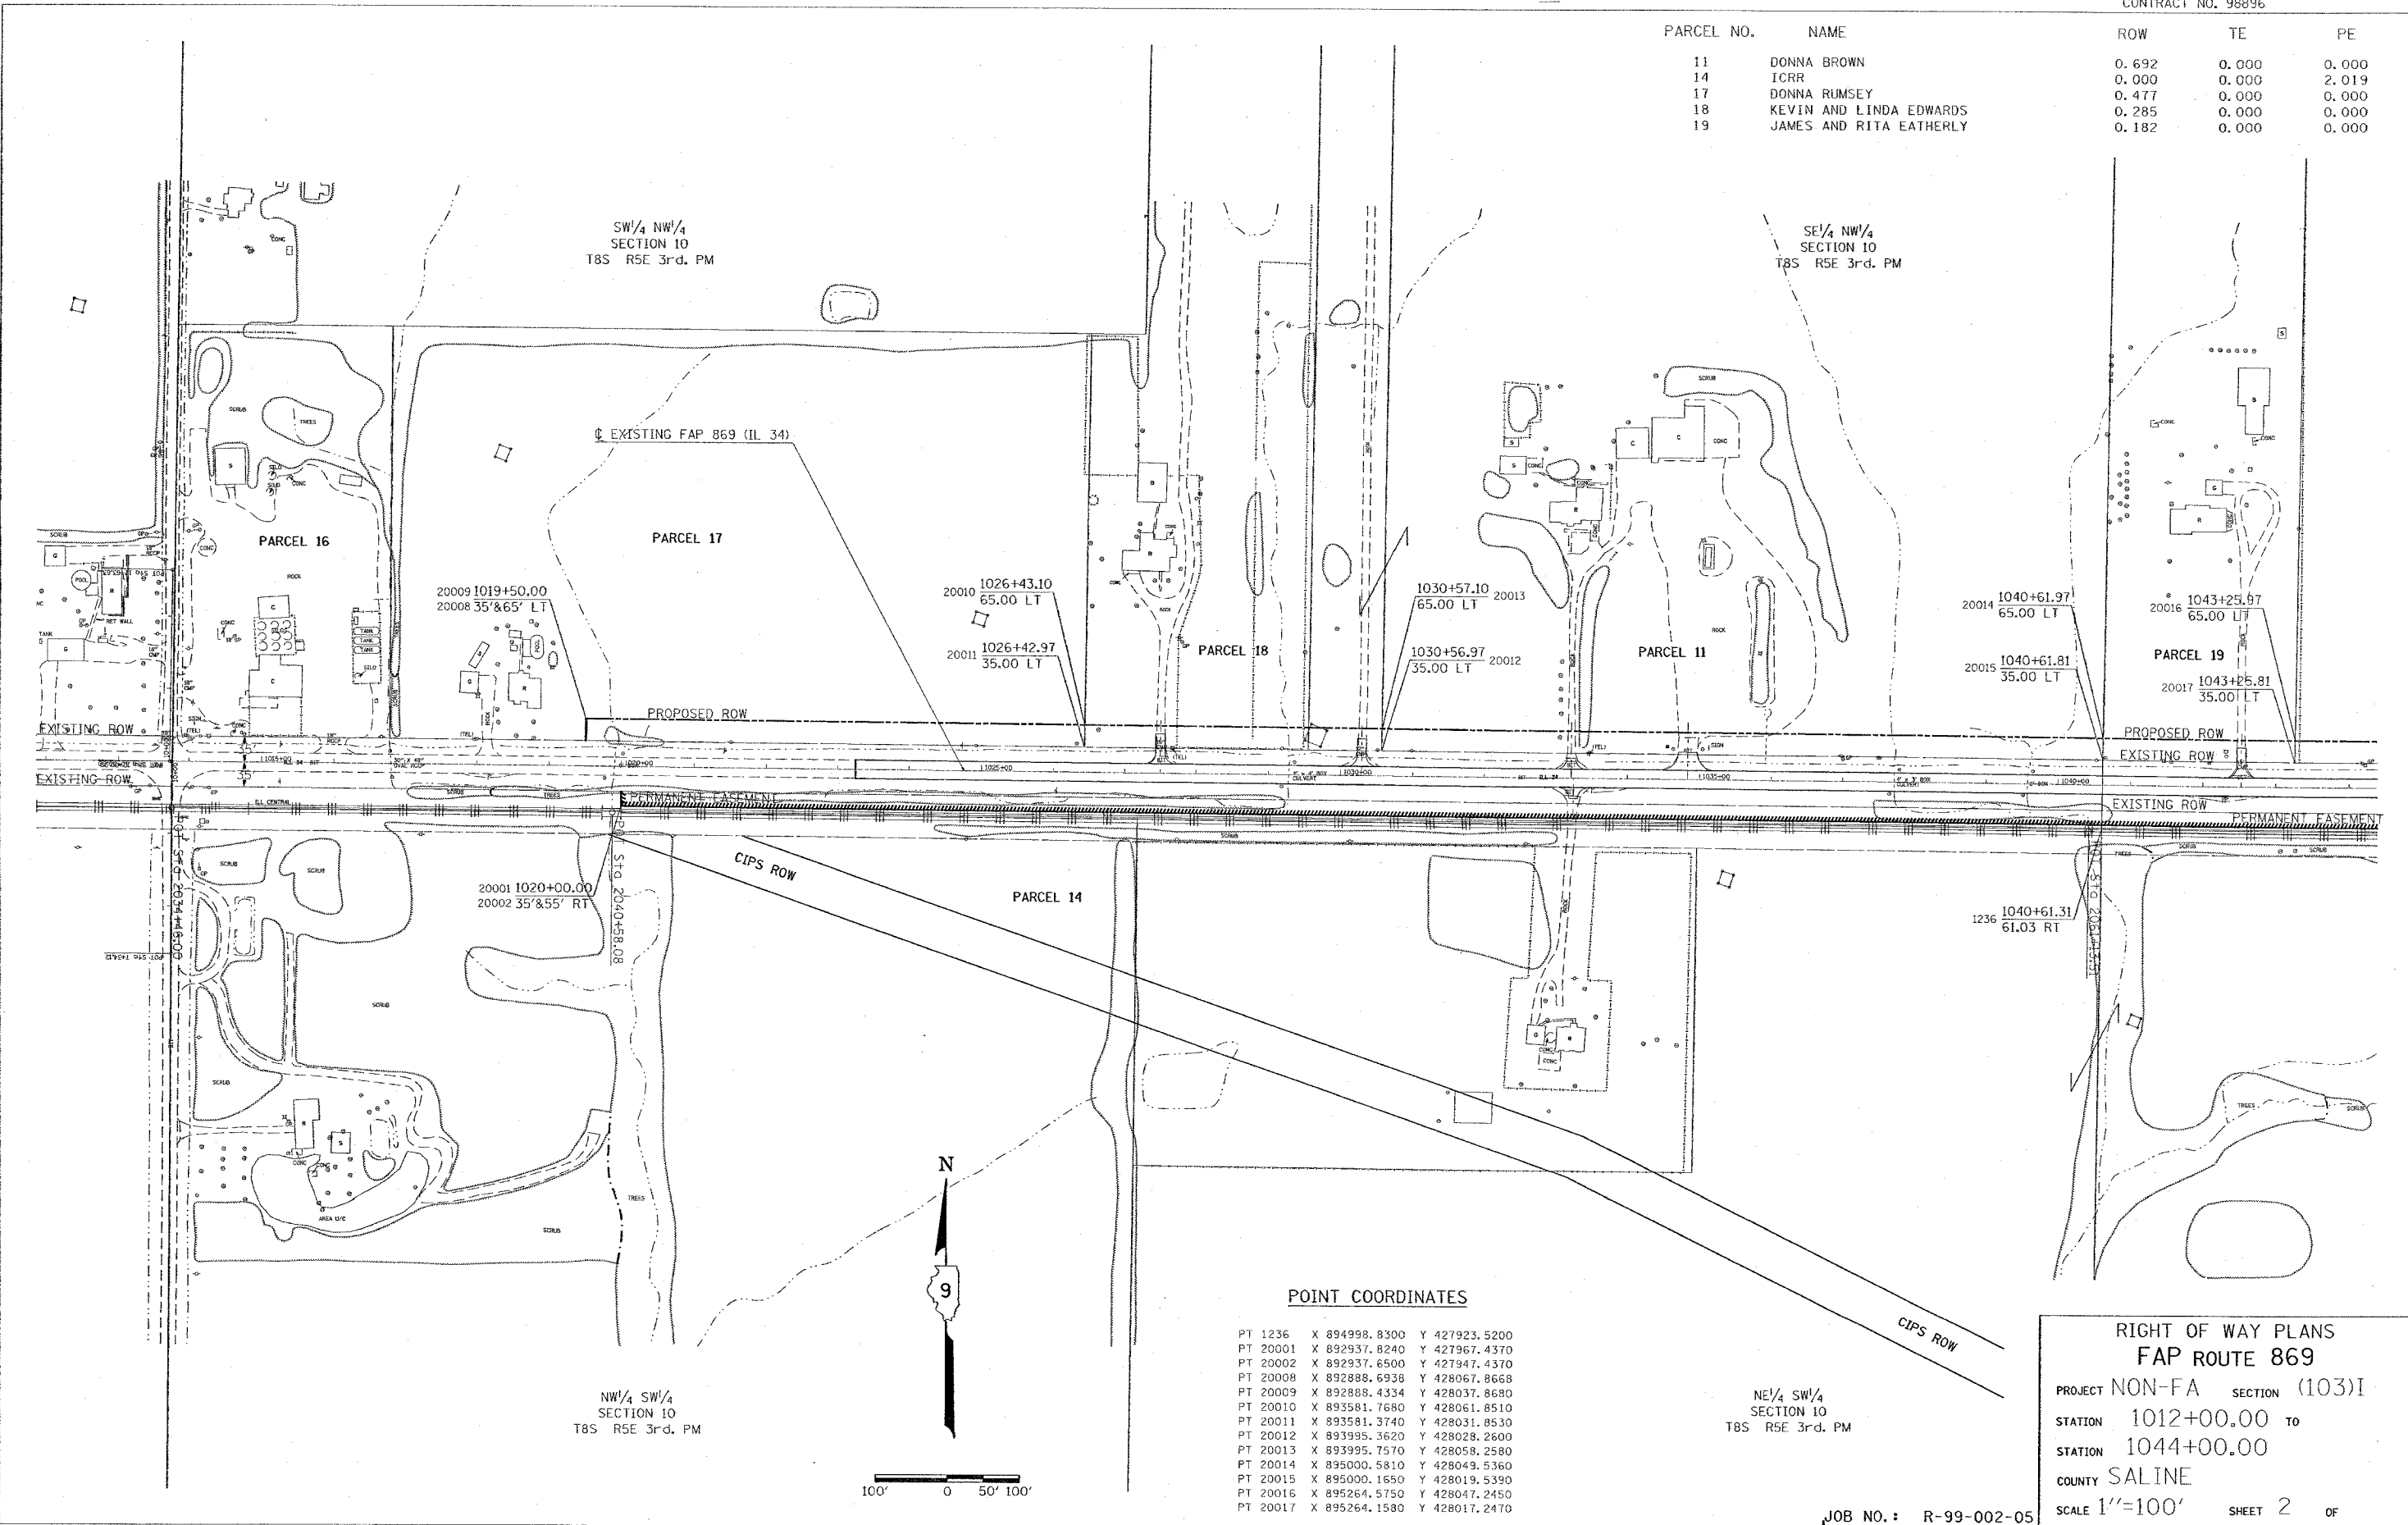

POINT COORDINATES

PT 1236	X 894998.8300	Y 427923.5200
PT 20001	X 892937.8240	Y 427967.4370
PT 20002	X 892937.6500	Y 427947.4370
PT 20008	X 892888.6938	Y 428067.8668
PT 20009	X 892888.4334	Y 428037.8680
PT 20010	X 893581.7680	Y 428061.8510
PT 20011	X 893581.3740	Y 428031.8530
PT 20012	X 893995.3620	Y 428028.2600
PT 20013	X 893995.7570	Y 428058.2580
PT 20014	X 895000.5810	Y 428049.5360
PT 20015	X 895000.1650	Y 428019.5390
PT 20016	X 895264.5750	Y 428047.2450
PT 20017	X 895264.1580	Y 428017.2470

RIGHT OF WAY PLANS
FAP ROUTE 869
 PROJECT NON-FA SECTION (103)
 STATION 1012+00.00 TO 1044+00.00
 COUNTY SALINE
 SCALE 1"=100' SHEET 2 OF

JOB NO. : R-99-002-05

DRAWN BY _____ DATE _____
 REVISED BY _____ DATE _____
 FEBRUARY 22, 2005 MORNING
 FOW1 D903502/D903502:owm1-cgn
 gds