


F.A. RTE.	SECTION	COUNTY	TOTAL SHEETS	SHEET NO.
869	(103)I	Saline	64	36
STA.	TO STA.			
FED. ROAD DIST. NO. ILLINOIS FED. AID PROJECT				
CONTRACT NO. 98896				

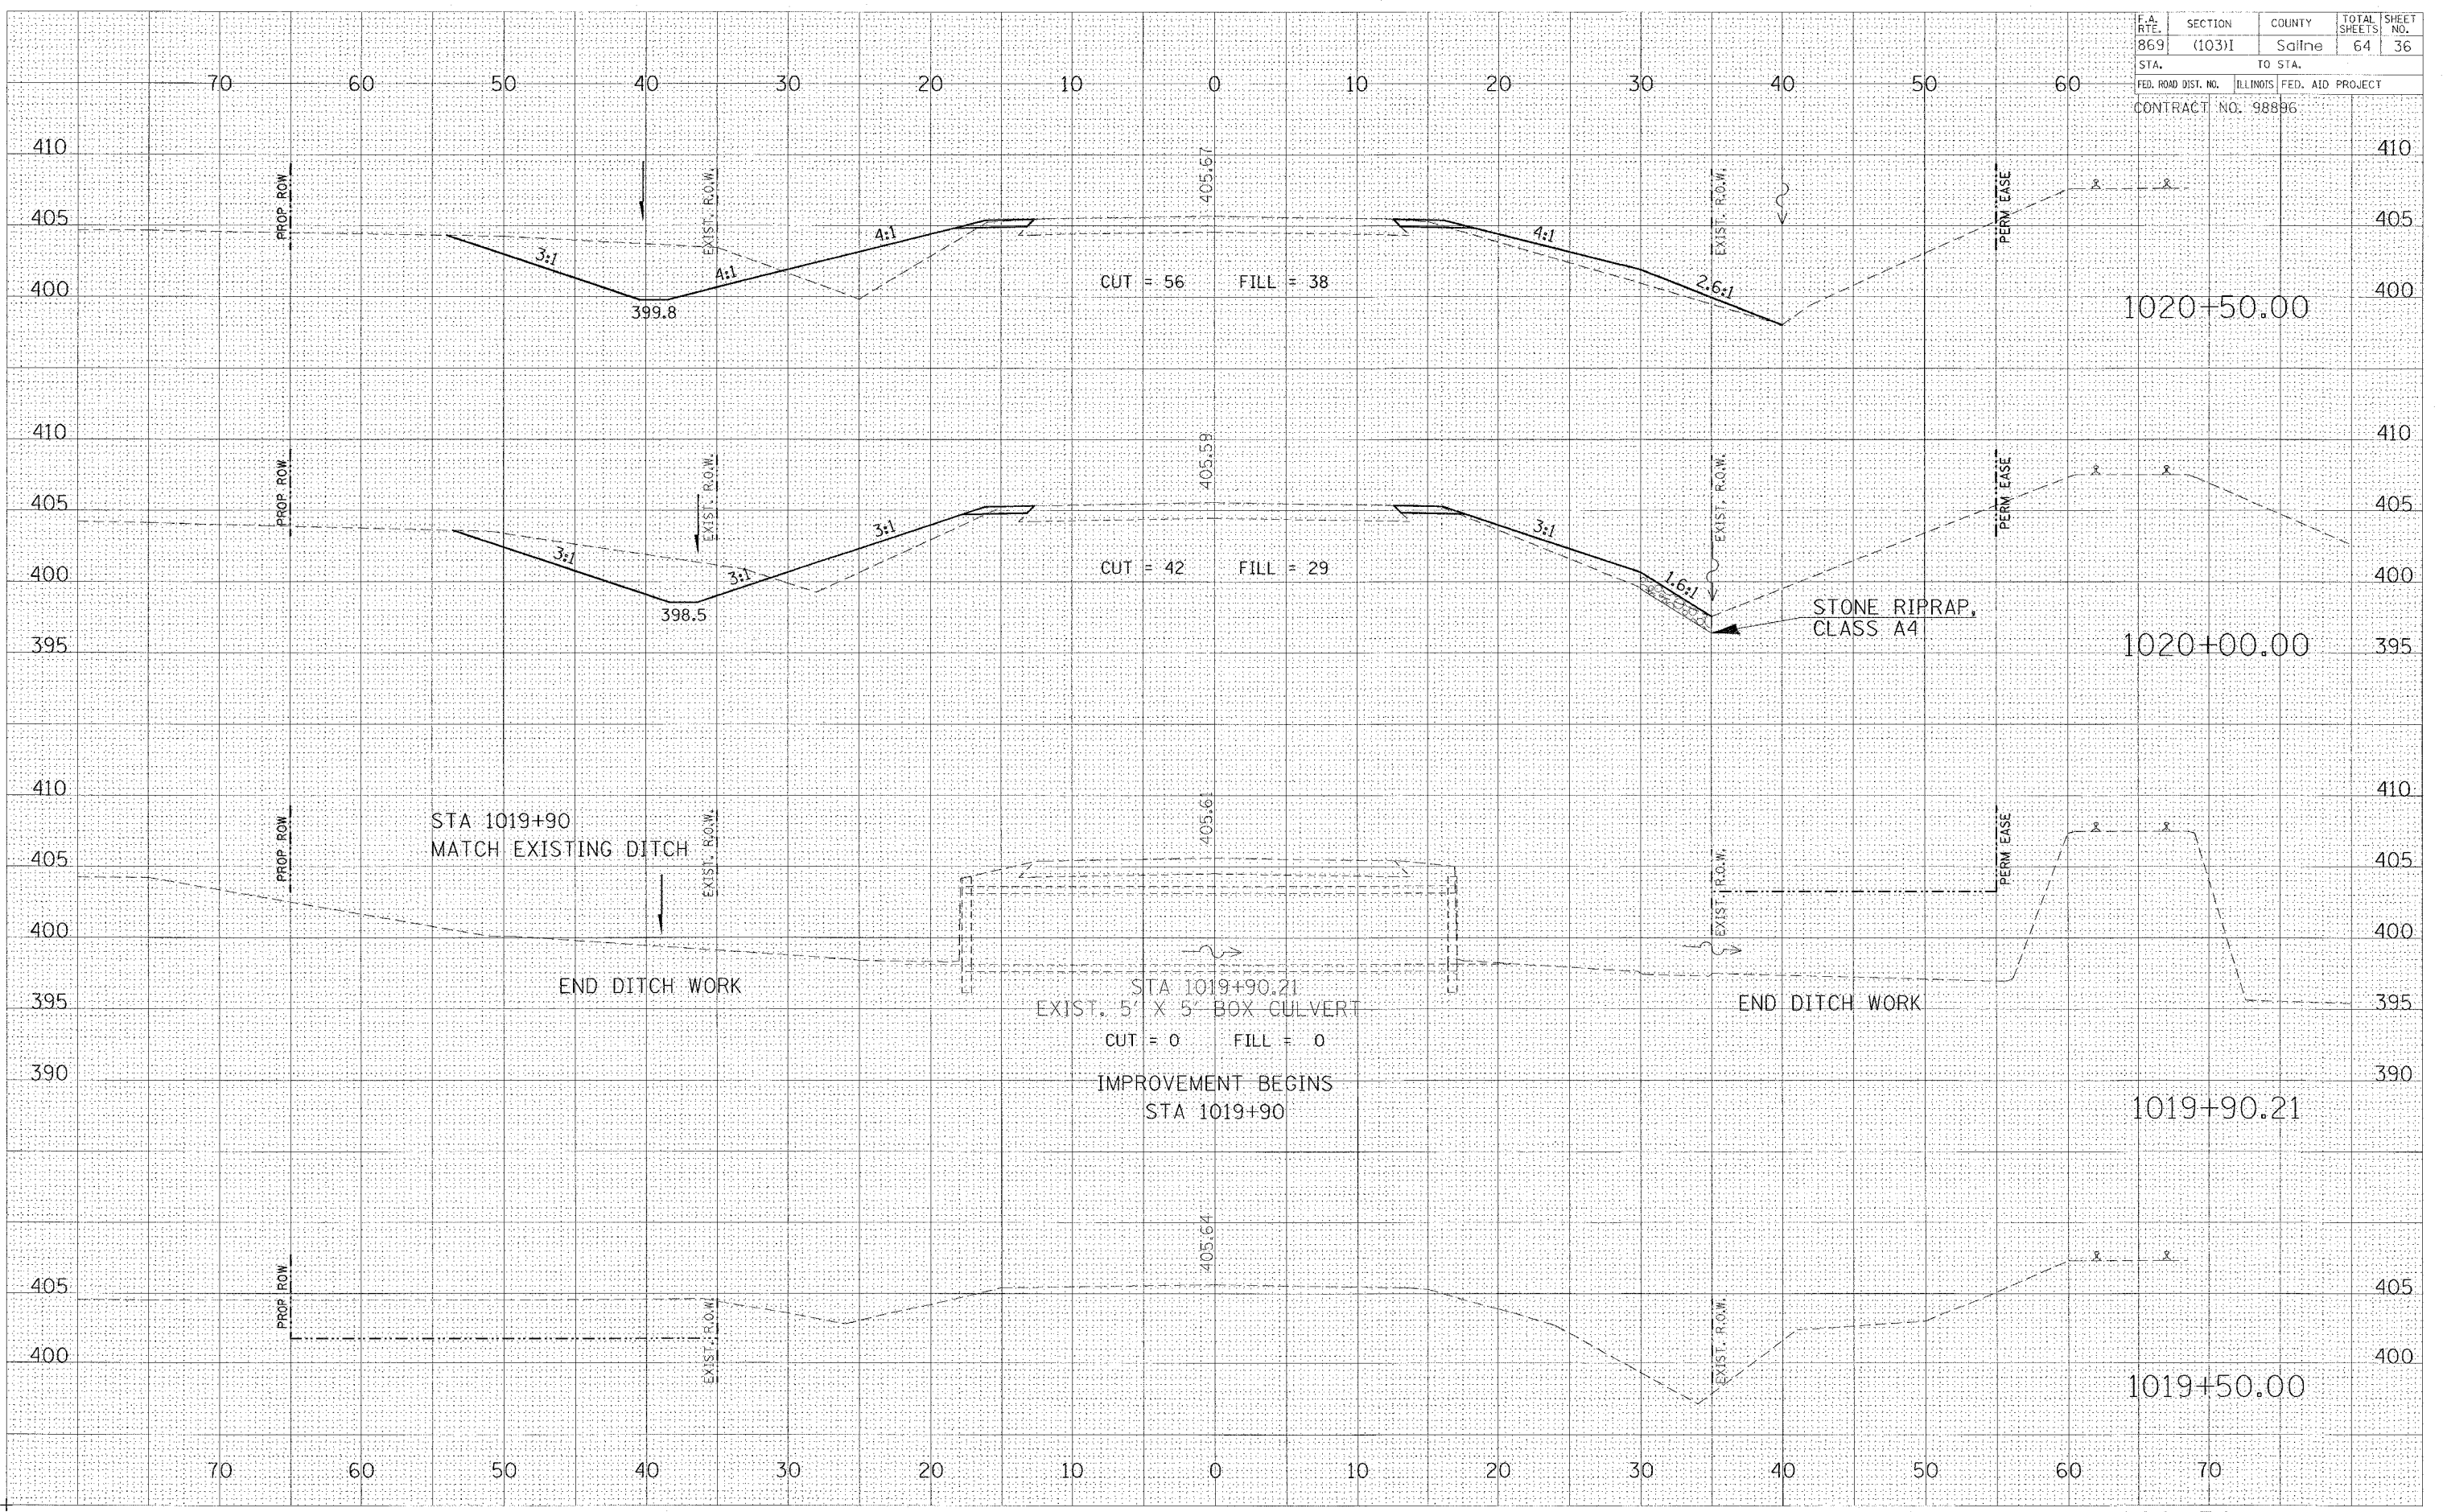

FILE NO.
DATE
BY
NO. OF SHEETS
SURVEYED
PLOTTED
REPLATE
NOTE BOOK
AREAS CHECKED

ORIGINAL SURVEY
DATE
BY
NO. OF SHEETS
SURVEYED
PLOTTED
REPLATE
NOTE BOOK
AREAS CHECKED

Friday January 21, 2005