


F.A. RTE.	SECTION	COUNTY	TOTAL SHEETS	SHEET NO.
869	(103)1	Saline	64	53
STA. TO STA.				
FED. ROAD DIST. NO. ILLINOIS FED. AID PROJECT				
CONTRACT NO. 98896				

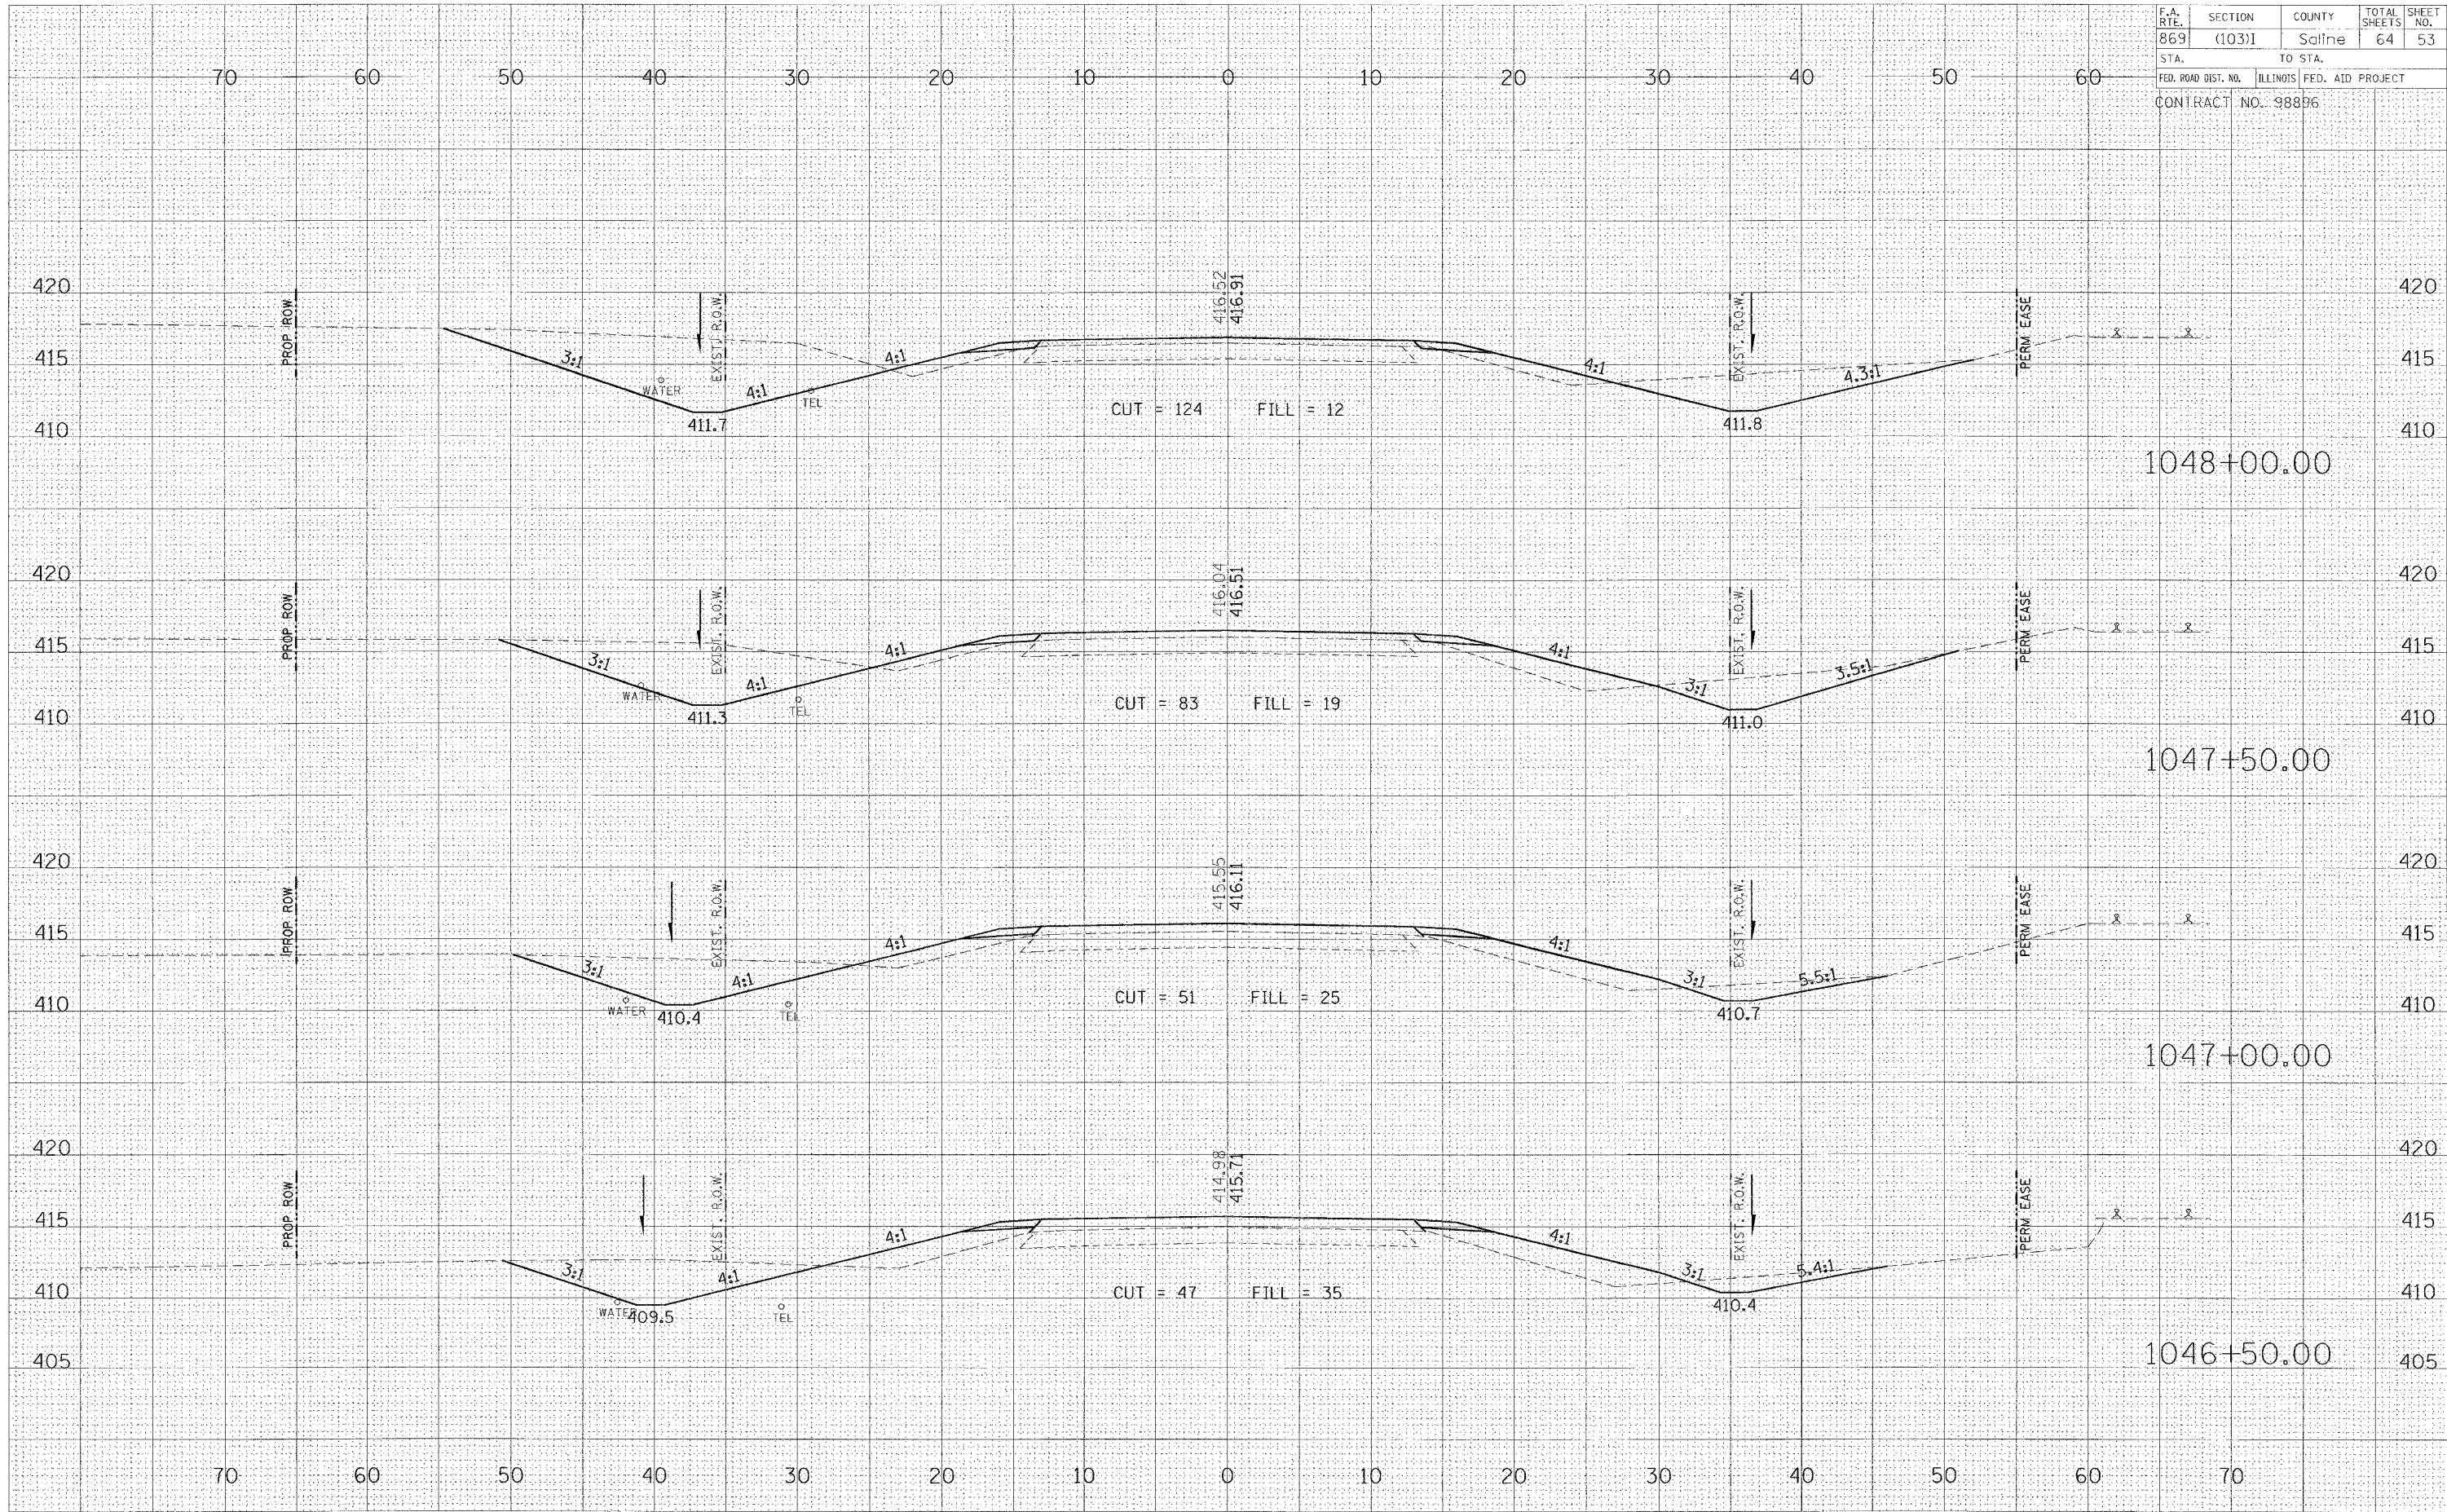

STA 1046+50 TO STA 1048+00 - IL 34

DATE	BY

ORIGINAL SURVEY PLOTTED
 SURVEY BOOK NO. 2: (488) 8/11
 DATE PLOTTED 1/21/05
 NOTE BY [Signature]
 AREAS CHECKED

DATE	BY

ORIGINAL SURVEY PLOTTED
 SURVEY BOOK NO. 2: (488) 8/11
 DATE PLOTTED 1/21/05
 NOTE BY [Signature]
 AREAS CHECKED

Friday January 21, 2005