


F.A. RTE.	SECTION	COUNTY	TOTAL SHEETS	SHEET NO.
869	(103)I	Saline	64	64
STA.		TO STA.		
FED. ROAD DIST. NO.		ILLINOIS FED. AID PROJECT		
CONTRACT NO. 98896				

FINAL SURVEY	DATE
BY	
REVIEWED	
PLOTTED	
TEMPLATE	
NOTE BOOK	
AREAS CHECKED	

ORIGINAL SURVEY	DATE
BY	
REVIEWED	
PLOTTED	
TEMPLATE	
NOTE BOOK	
AREAS CHECKED	

Friday January 21, 2005

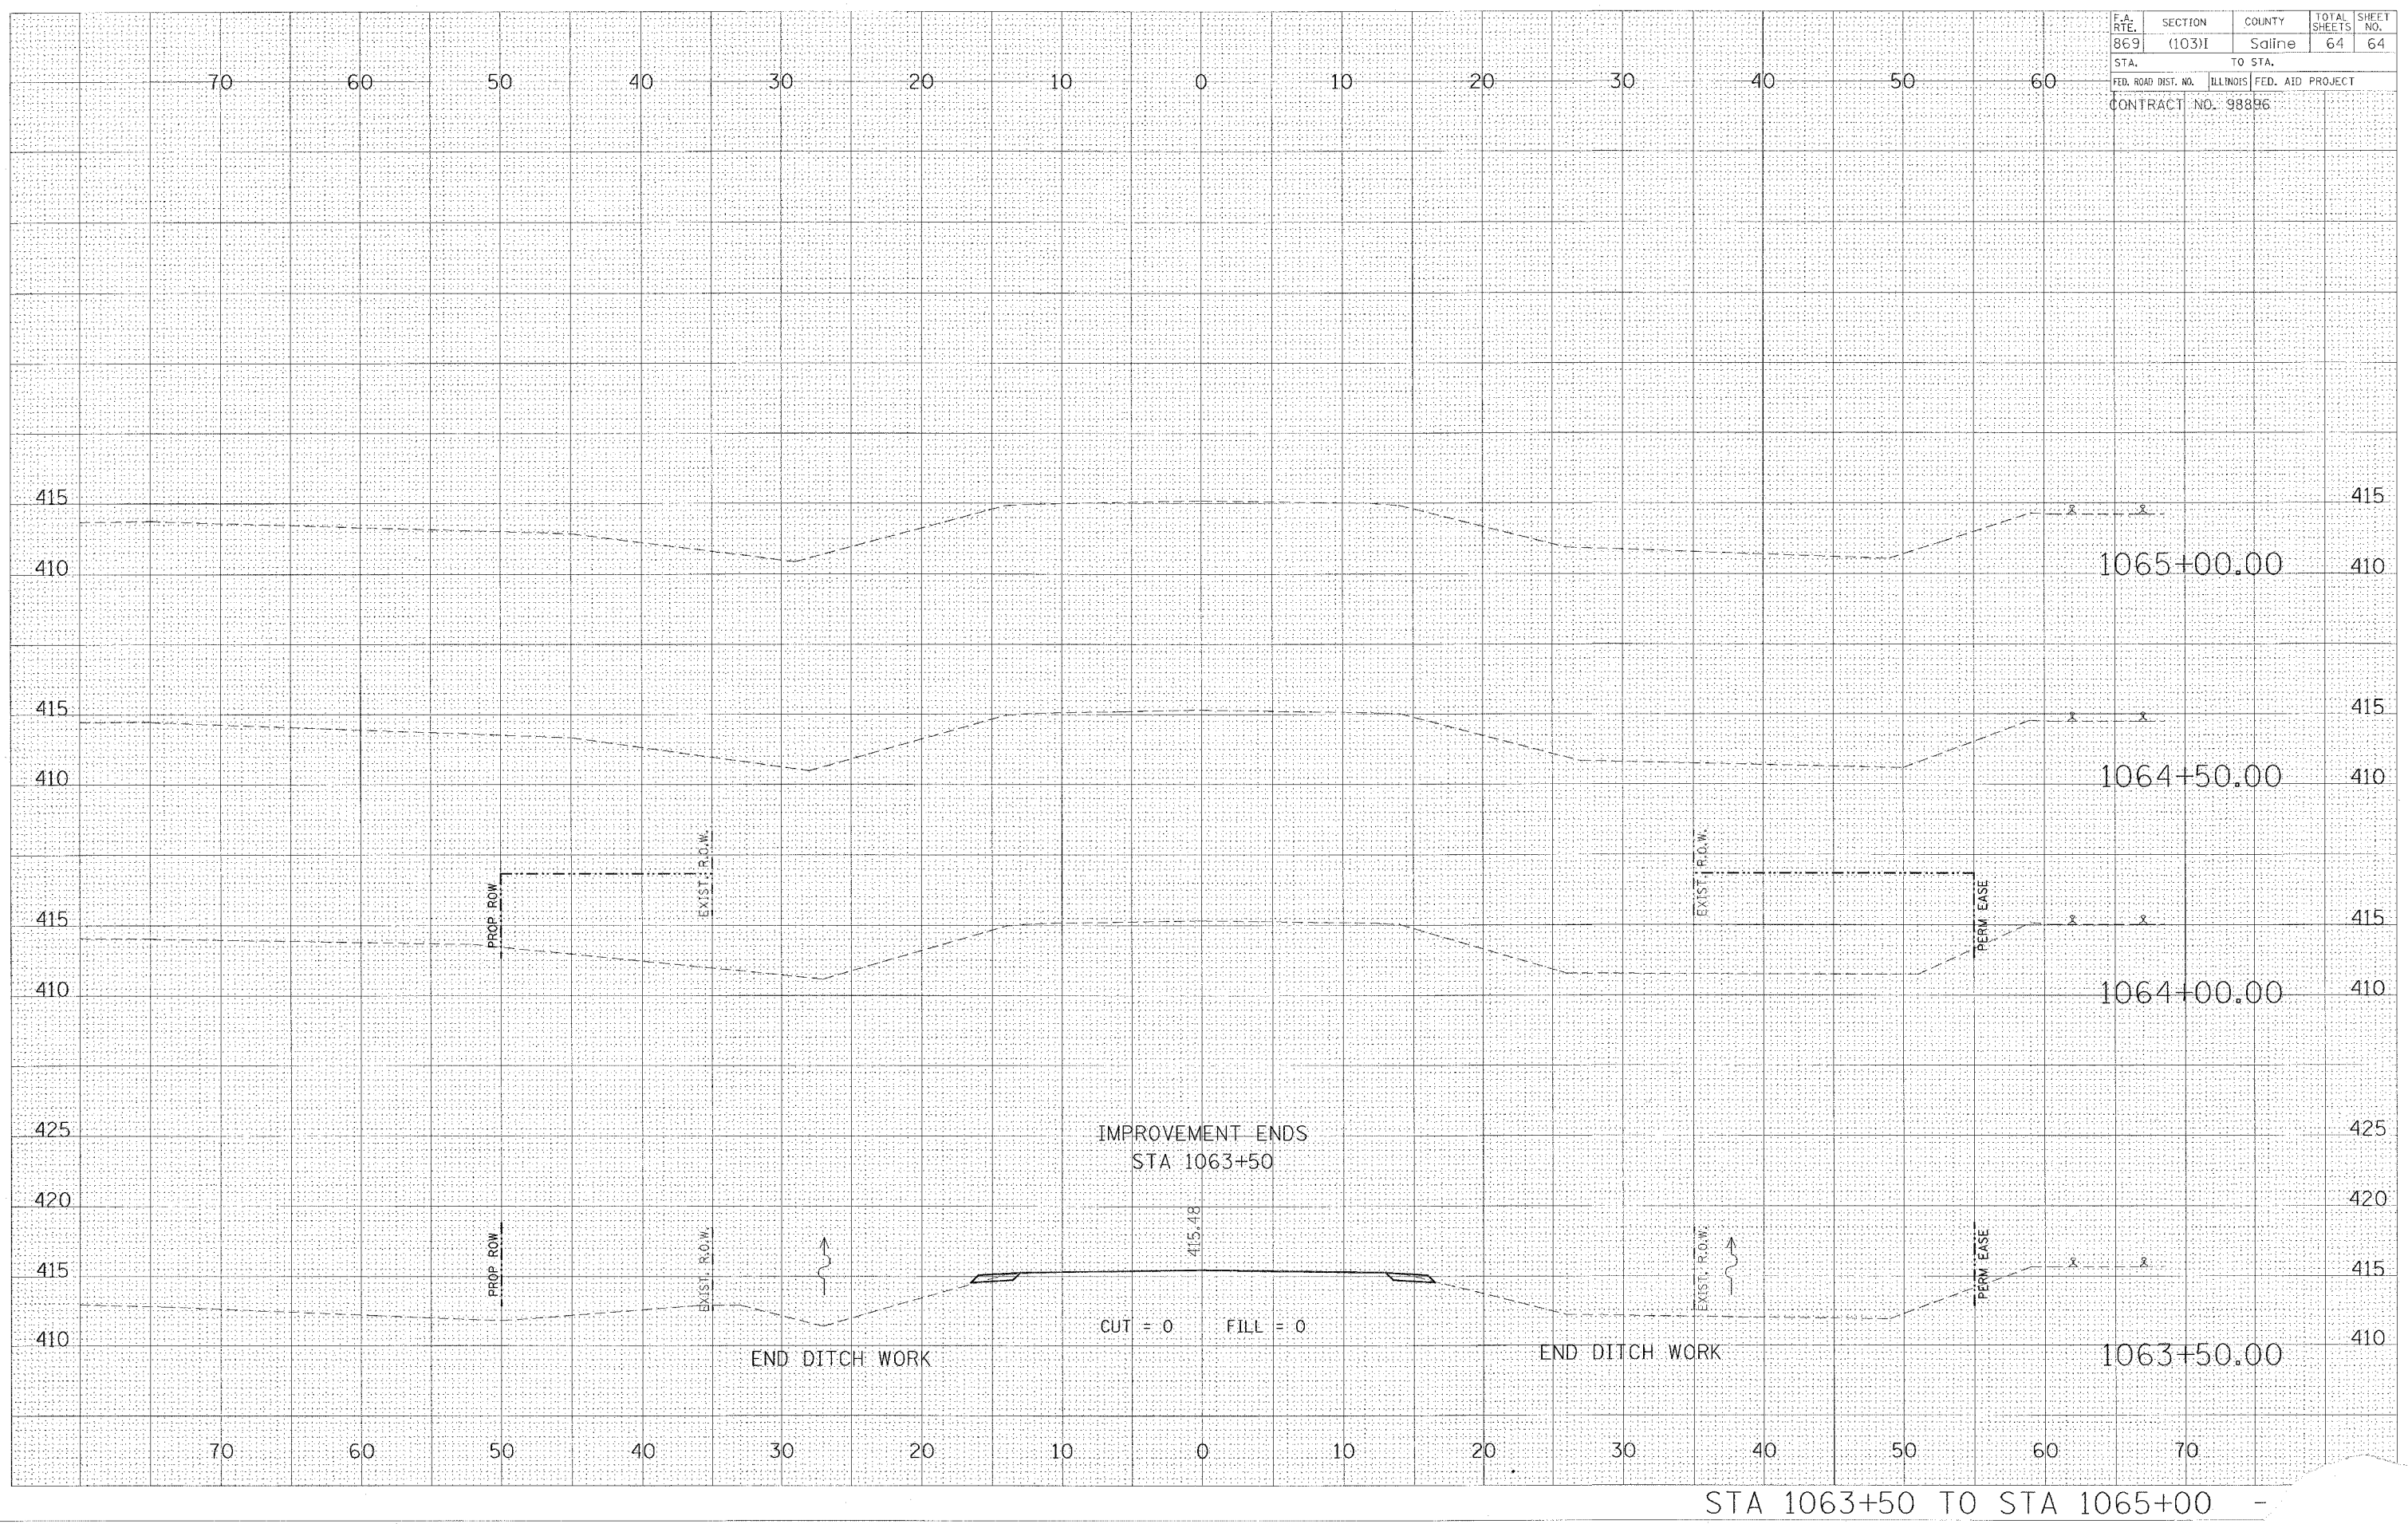

STA 1063+50 TO STA 1065+00 -