
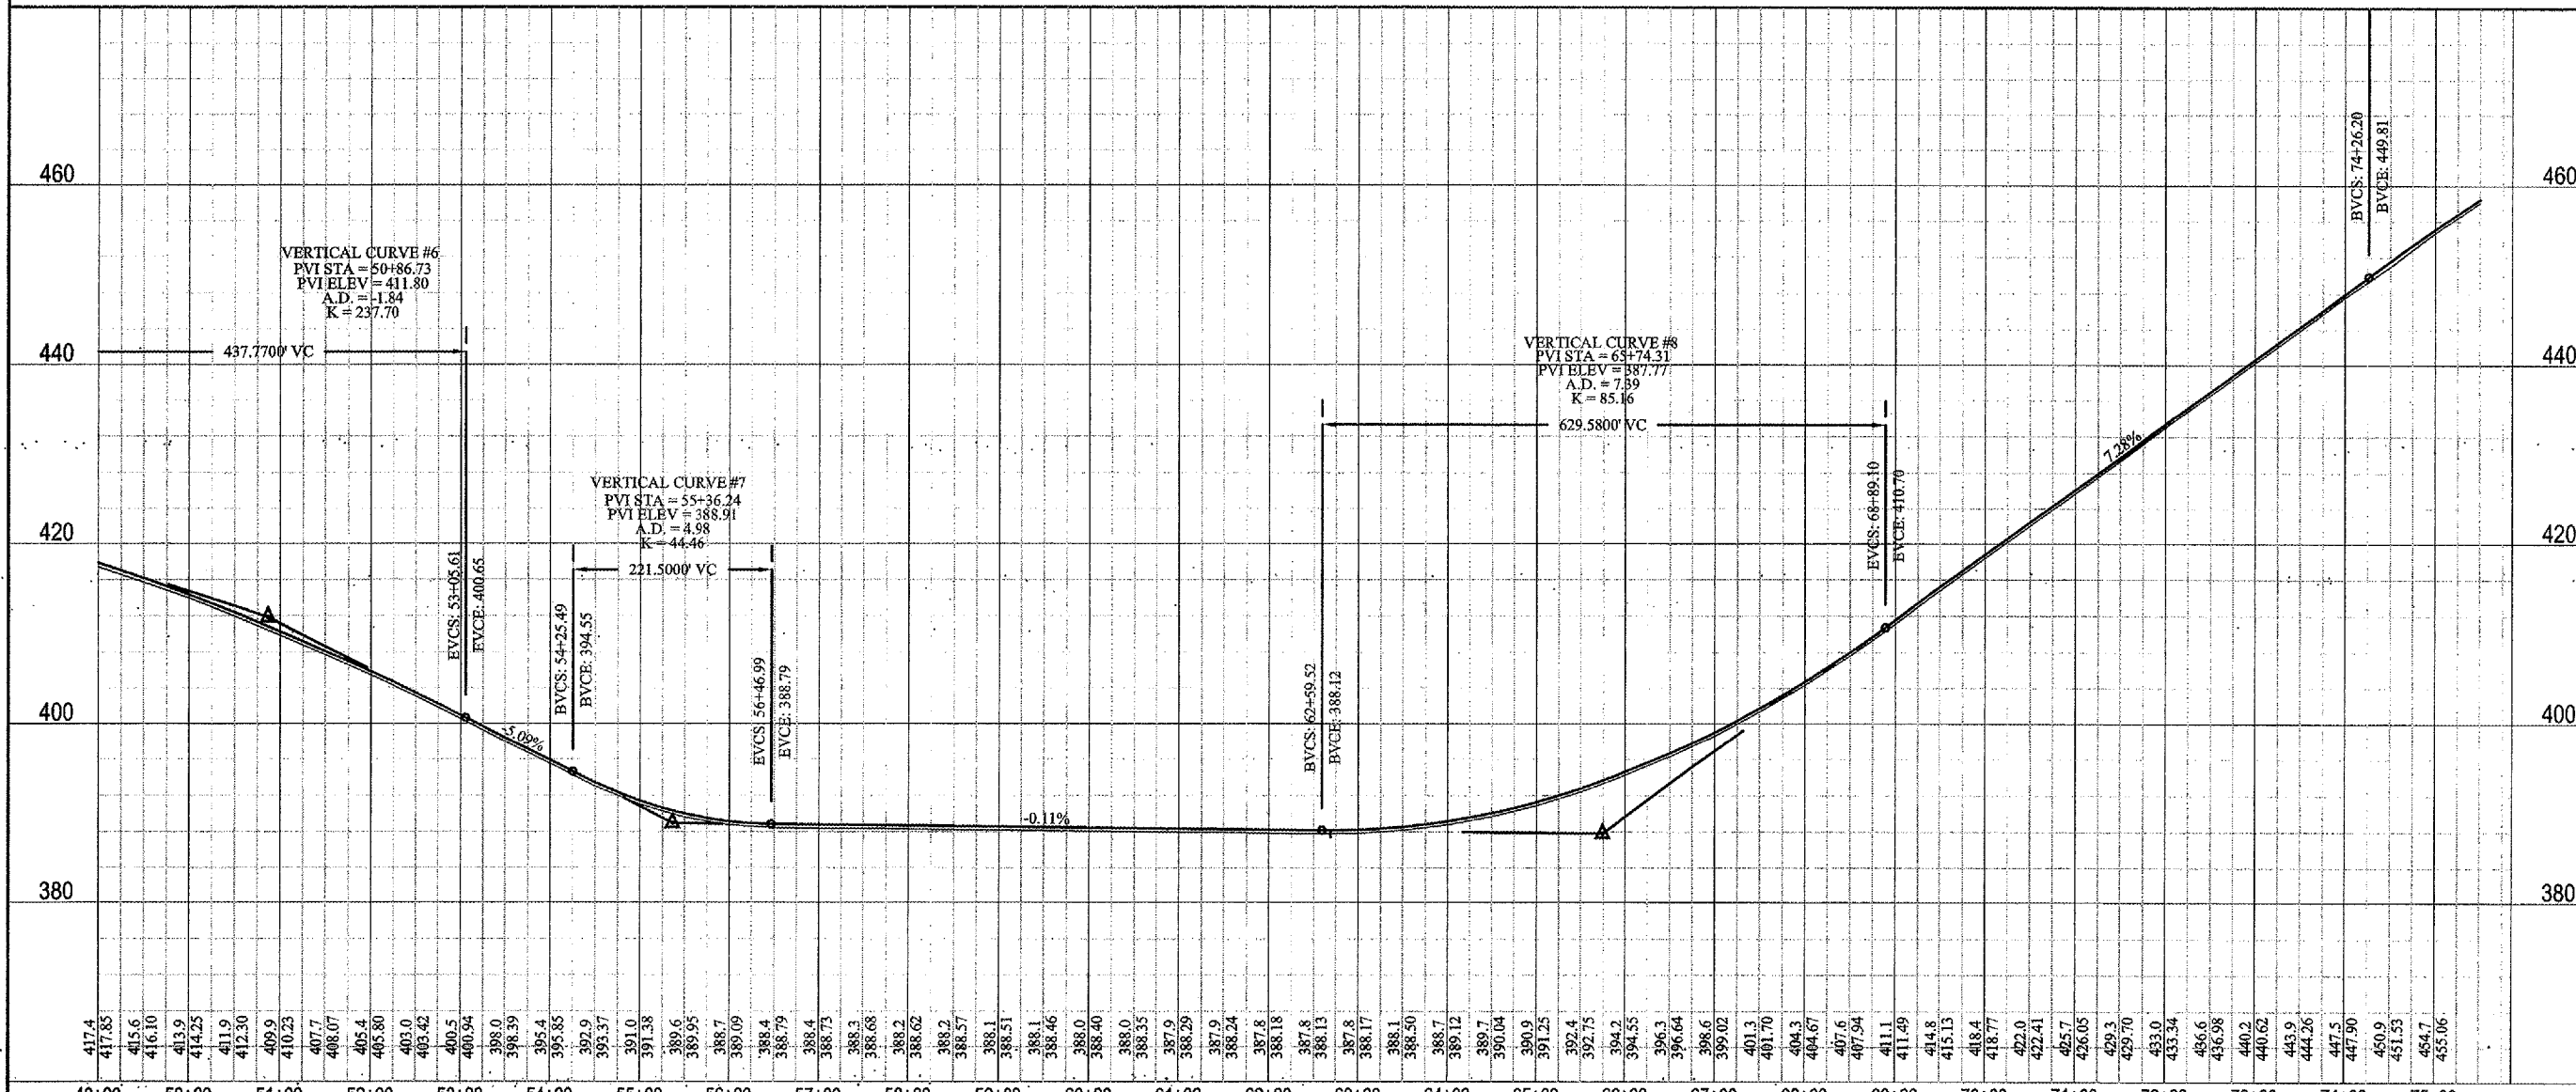


ROUTE	SECTION	COUNTY	TOTAL SHEETS	SHEET NO.
FAS 929	01-00056-00-RS	JOHNSON	27	5
PROJECT NO. SR-929(119)		CONTRACT NO. 99164		

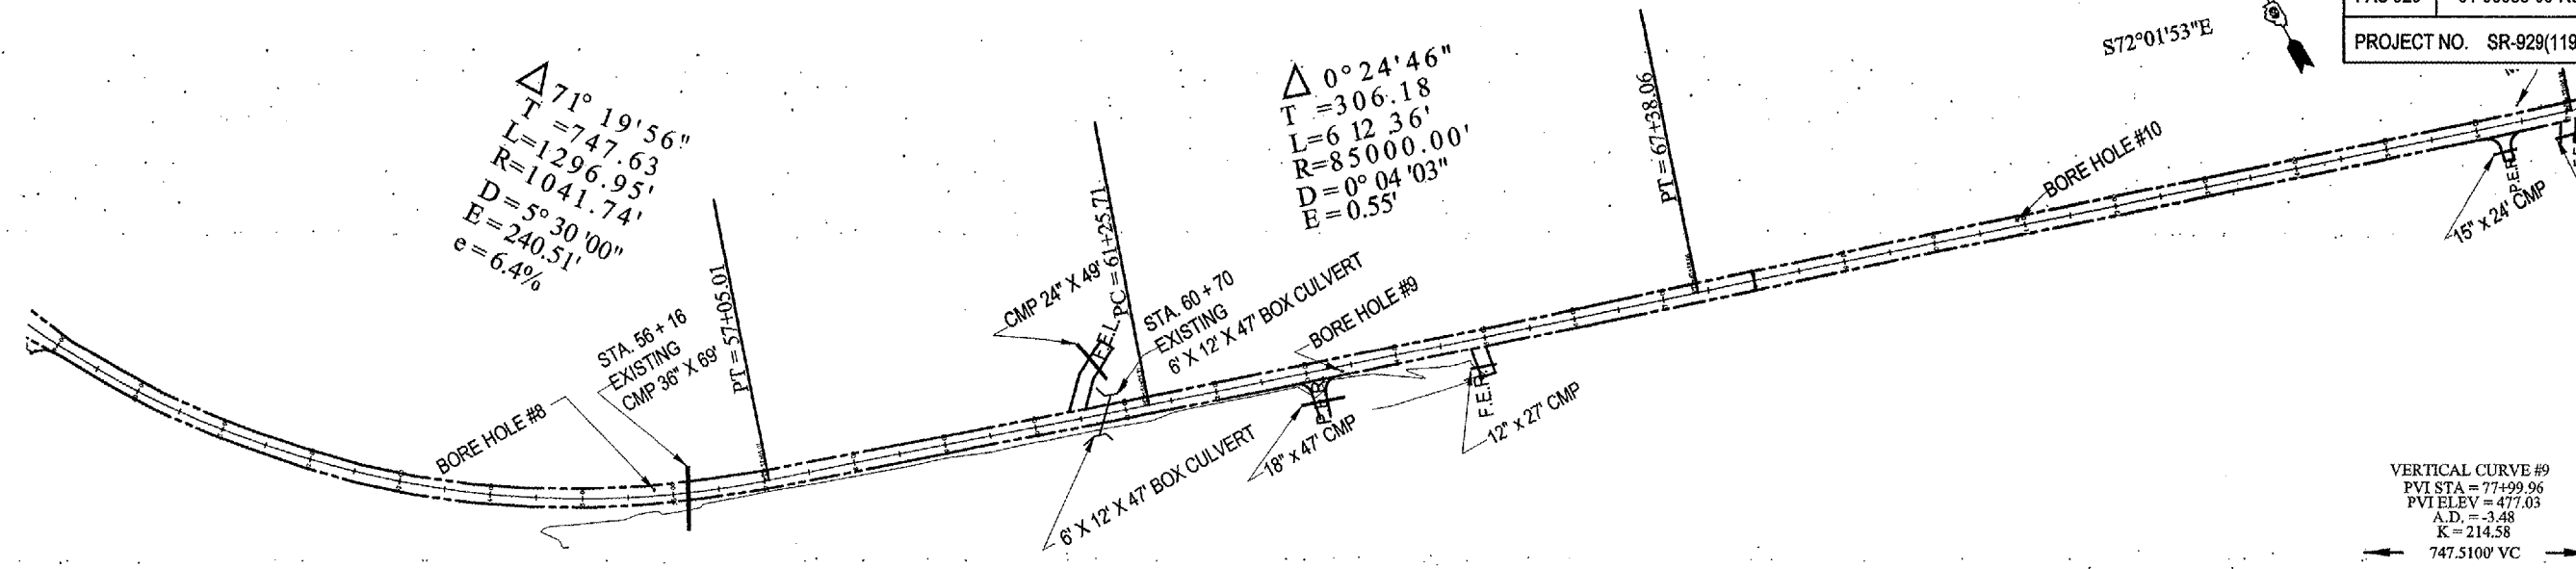

SHAWNEE SURVEY & CONSULTING, INC

PHONE: (618) 668-6085 FAX: (618) 668-9190

P.O. BOX 125
104 S. FOURTH STREET
VIENNA, IL 62995

SIGNATURE
11/30/05
LIC. EXP. DATE

PDF NO.: 104-02344

JOHNSON COUNTY HIGHWAY DEPARTMENT

P.O. BOX 247
VIENNA, IL 62995

OLD METROPOLIS ROAD
RESURFACING PROJECT
FAS ROUTE 929, CH5
SECTION 01-00056-00-RS

FUNDING OR PROJECT NUMBER

DRAWING INFORMATION

DRAWN BY: P. RUZICH PRELIMINARY HD CONSTRUCTION

CHECKED BY: KDM CONSTRUCTION

SCALE: 1" = 200'

JOB NO.: 2001-134 FINAL / RECORD

DRAWING REVISIONS

REV.	DATE	REVISIONS
1	01/25/04	
2	08/12/03	
3	12/15/04	
3	1/14/06	

SHEET NUMBER
05
PLAN/PROFILE SHEET